




CITY OF URBANA
PUBLIC WORKS
ENGINEERING DIVISION

CONTRACT NO. 91391

SE 1/4 SEC. 22, T.19N., R.9E., 3rd P.M.
CHAMPAIGN COUNTY, ILLINOIS

AMEREN IP SUBSTATION
#3010 WINDSOR

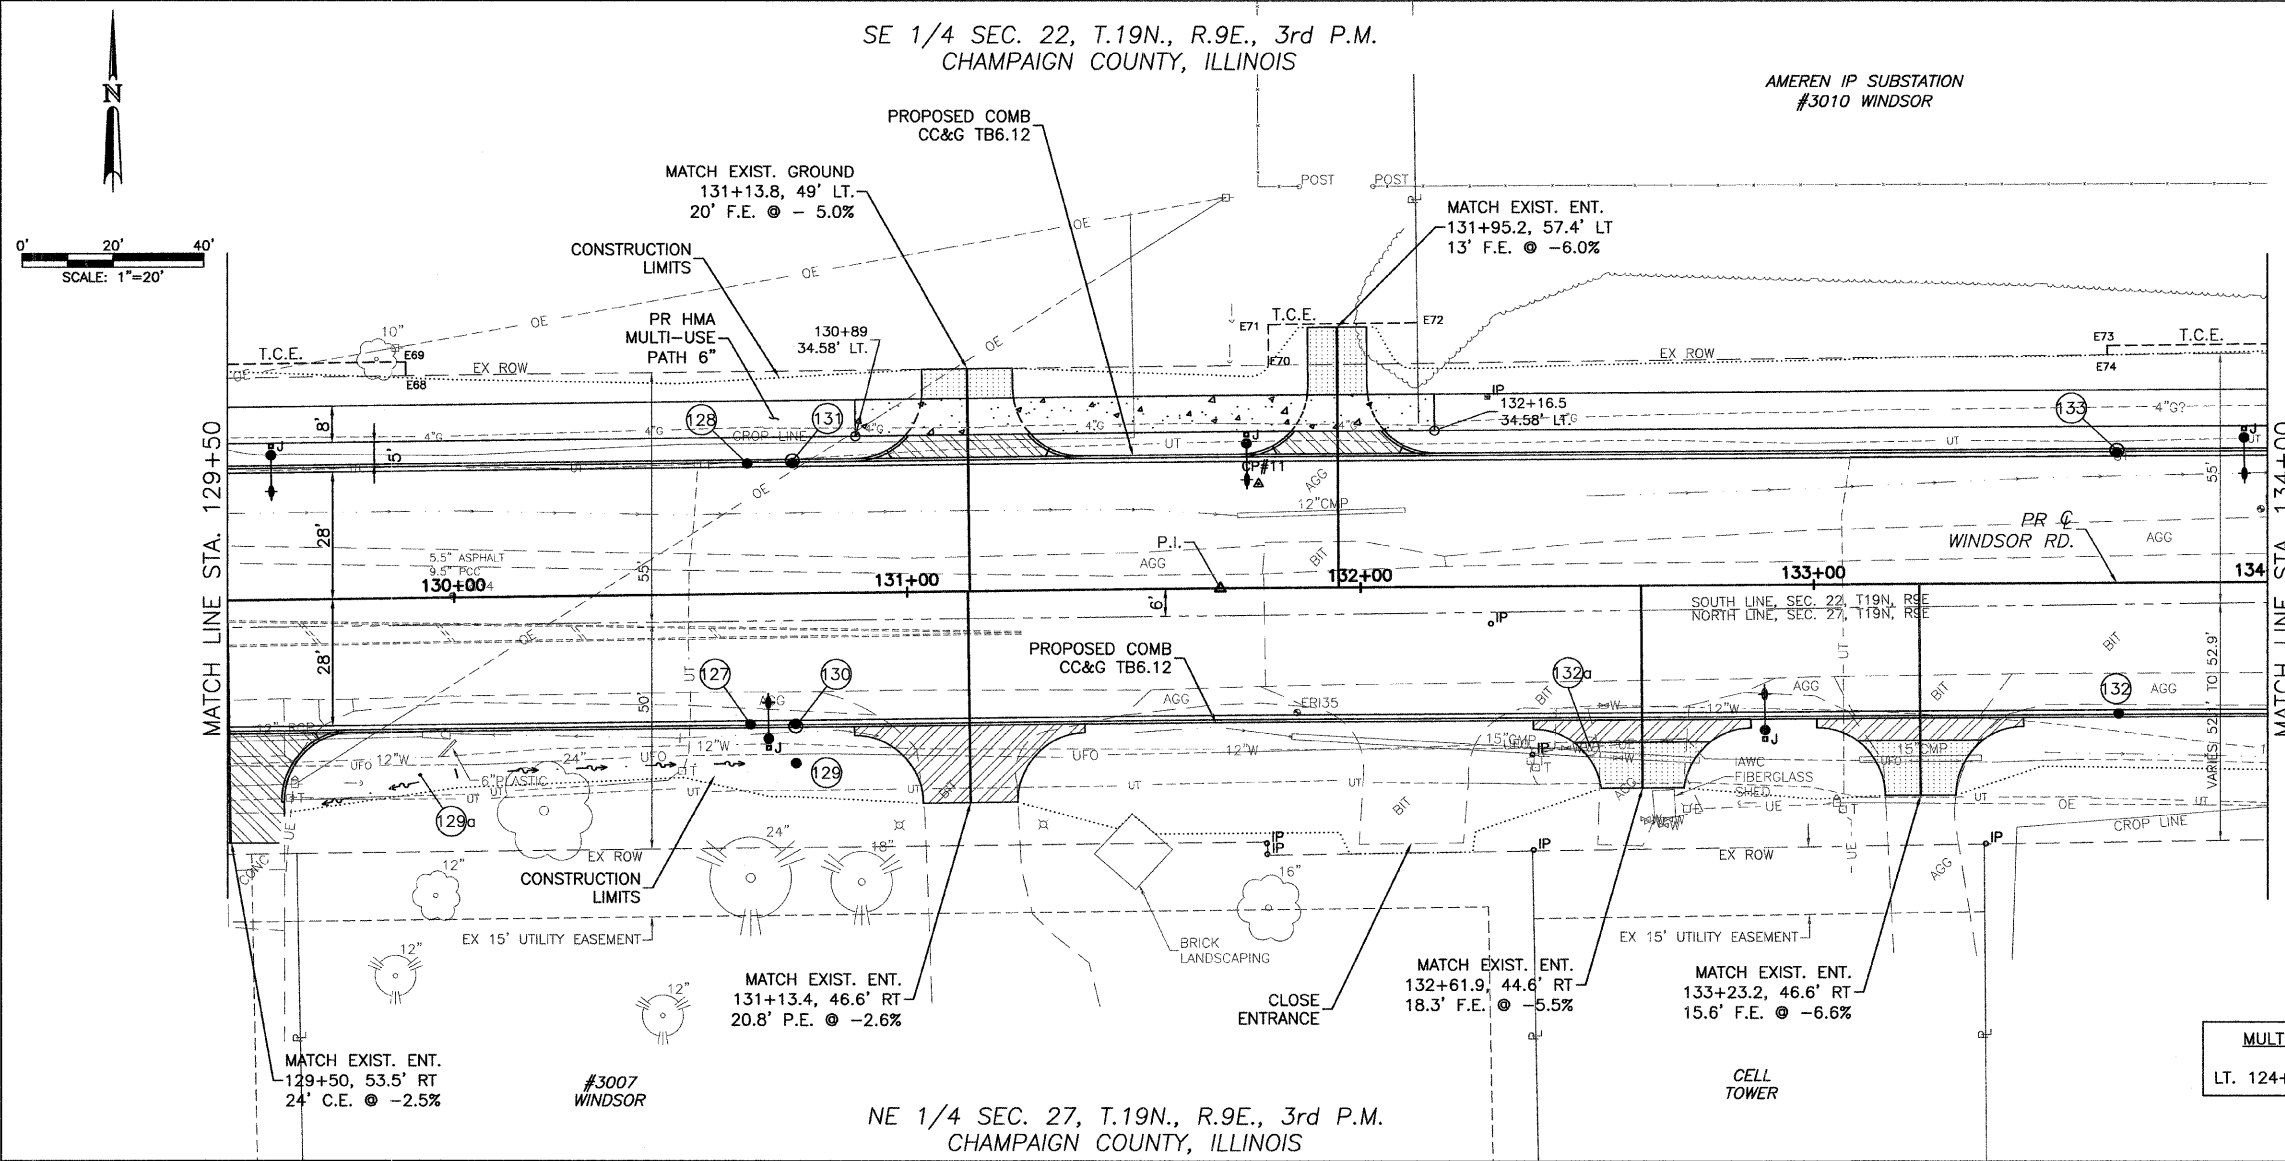


- LEGEND**
- DETECTABLE WARNINGS
 - PCC SIDEWALK
 - PCC DRIVEWAY PAVEMENT
 - AGGREGATE SURFACE COURSE, TYPE A
 - INCIDENTAL HMA SURFACE
 - DRAINAGE STRUCTURE NO. (SEE DRAINAGE SHEETS)

TEMPORARY CONSTRUCTION EASEMENT STATIONS AND OFFSETS

POINT	STATION	OFFSET
E68	129+90.00	49.00 LT
E69	129+90.00	52.00 LT
E70	131+80.00	49.07 LT
E71	131+80.00	58.07 LT
E72	132+12.83	58.28 LT
E73	133+65.00	50.27 LT
E74	133+65.00	52.27 LT

MULTI-USE PATH/SIDEWALK CROSS SLOPES

LOCATION	SLOPE
LT. 124+53.00 TO 137+80.00	1/2%

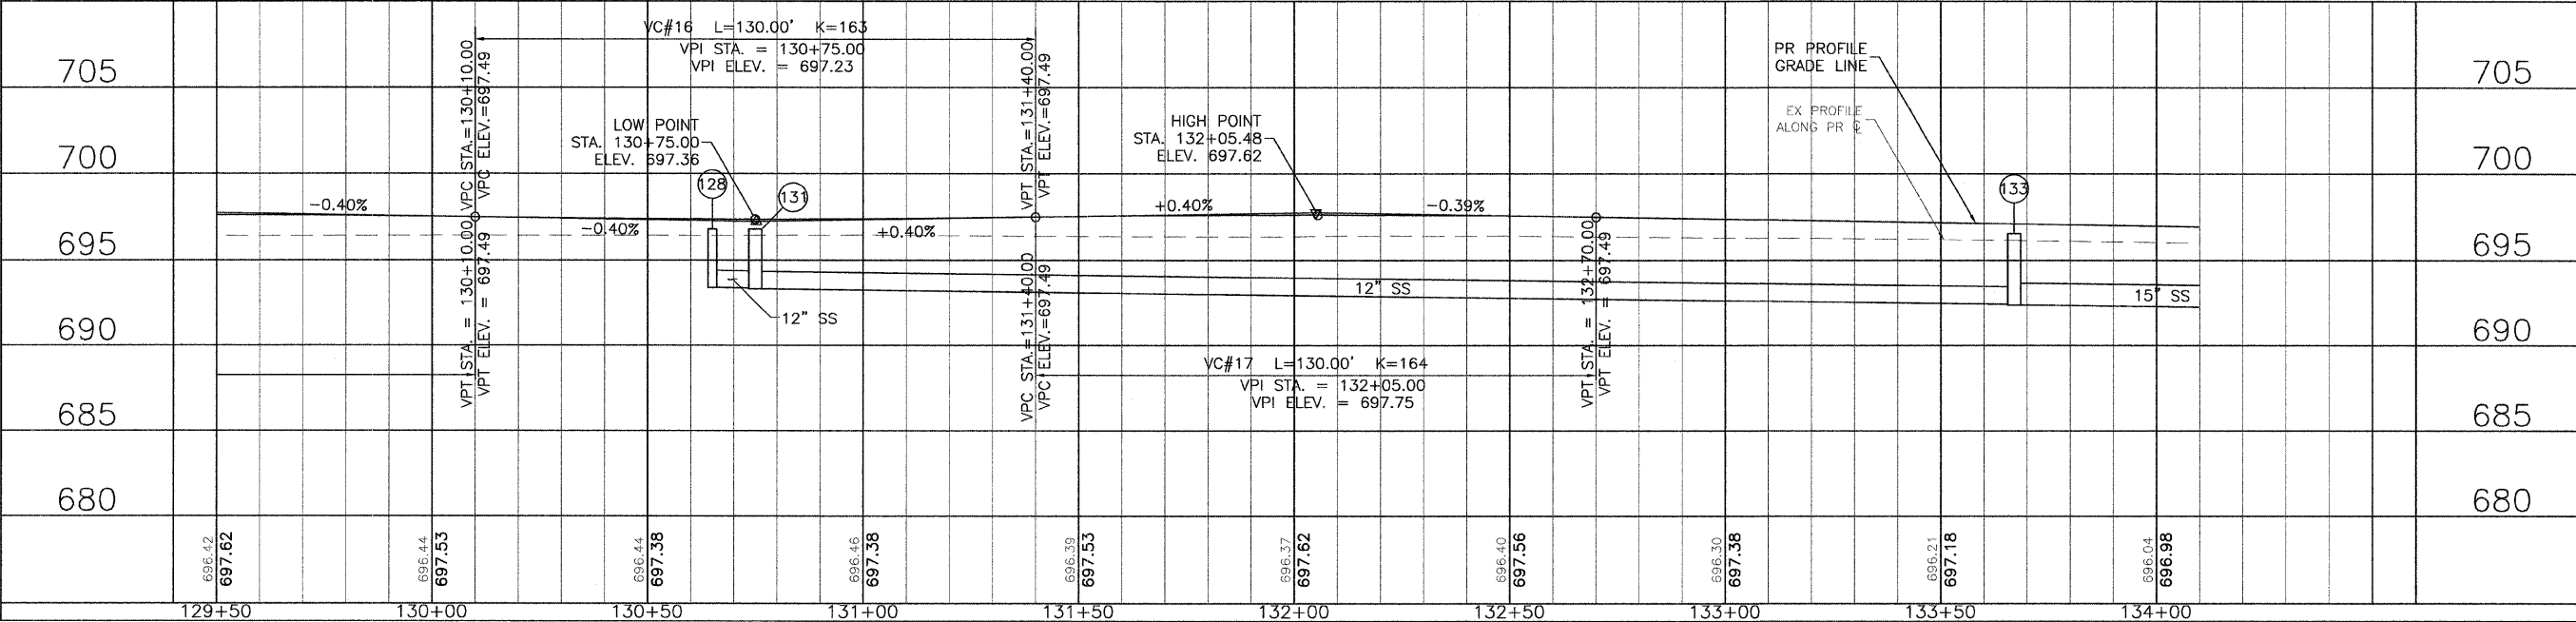

WINDSOR ROAD IMPROVEMENTS
PLAN AND PROFILES
STA 129+50 TO STA 134+00

SHEET NO.
50
OF
145

MAR 20 2009 11:19AM PP STA129+50-134+00.DWG