



F.A.P. RTE.	SECTION	COUNTY	TOTAL SHEETS	SHEET NO.
781	1YRS	CRAWFORD	212	34
STA. 4+550		TO STA. 5+050		
FED. ROAD DIST. NO.	ILLINOIS	FED. AID PROJECT		

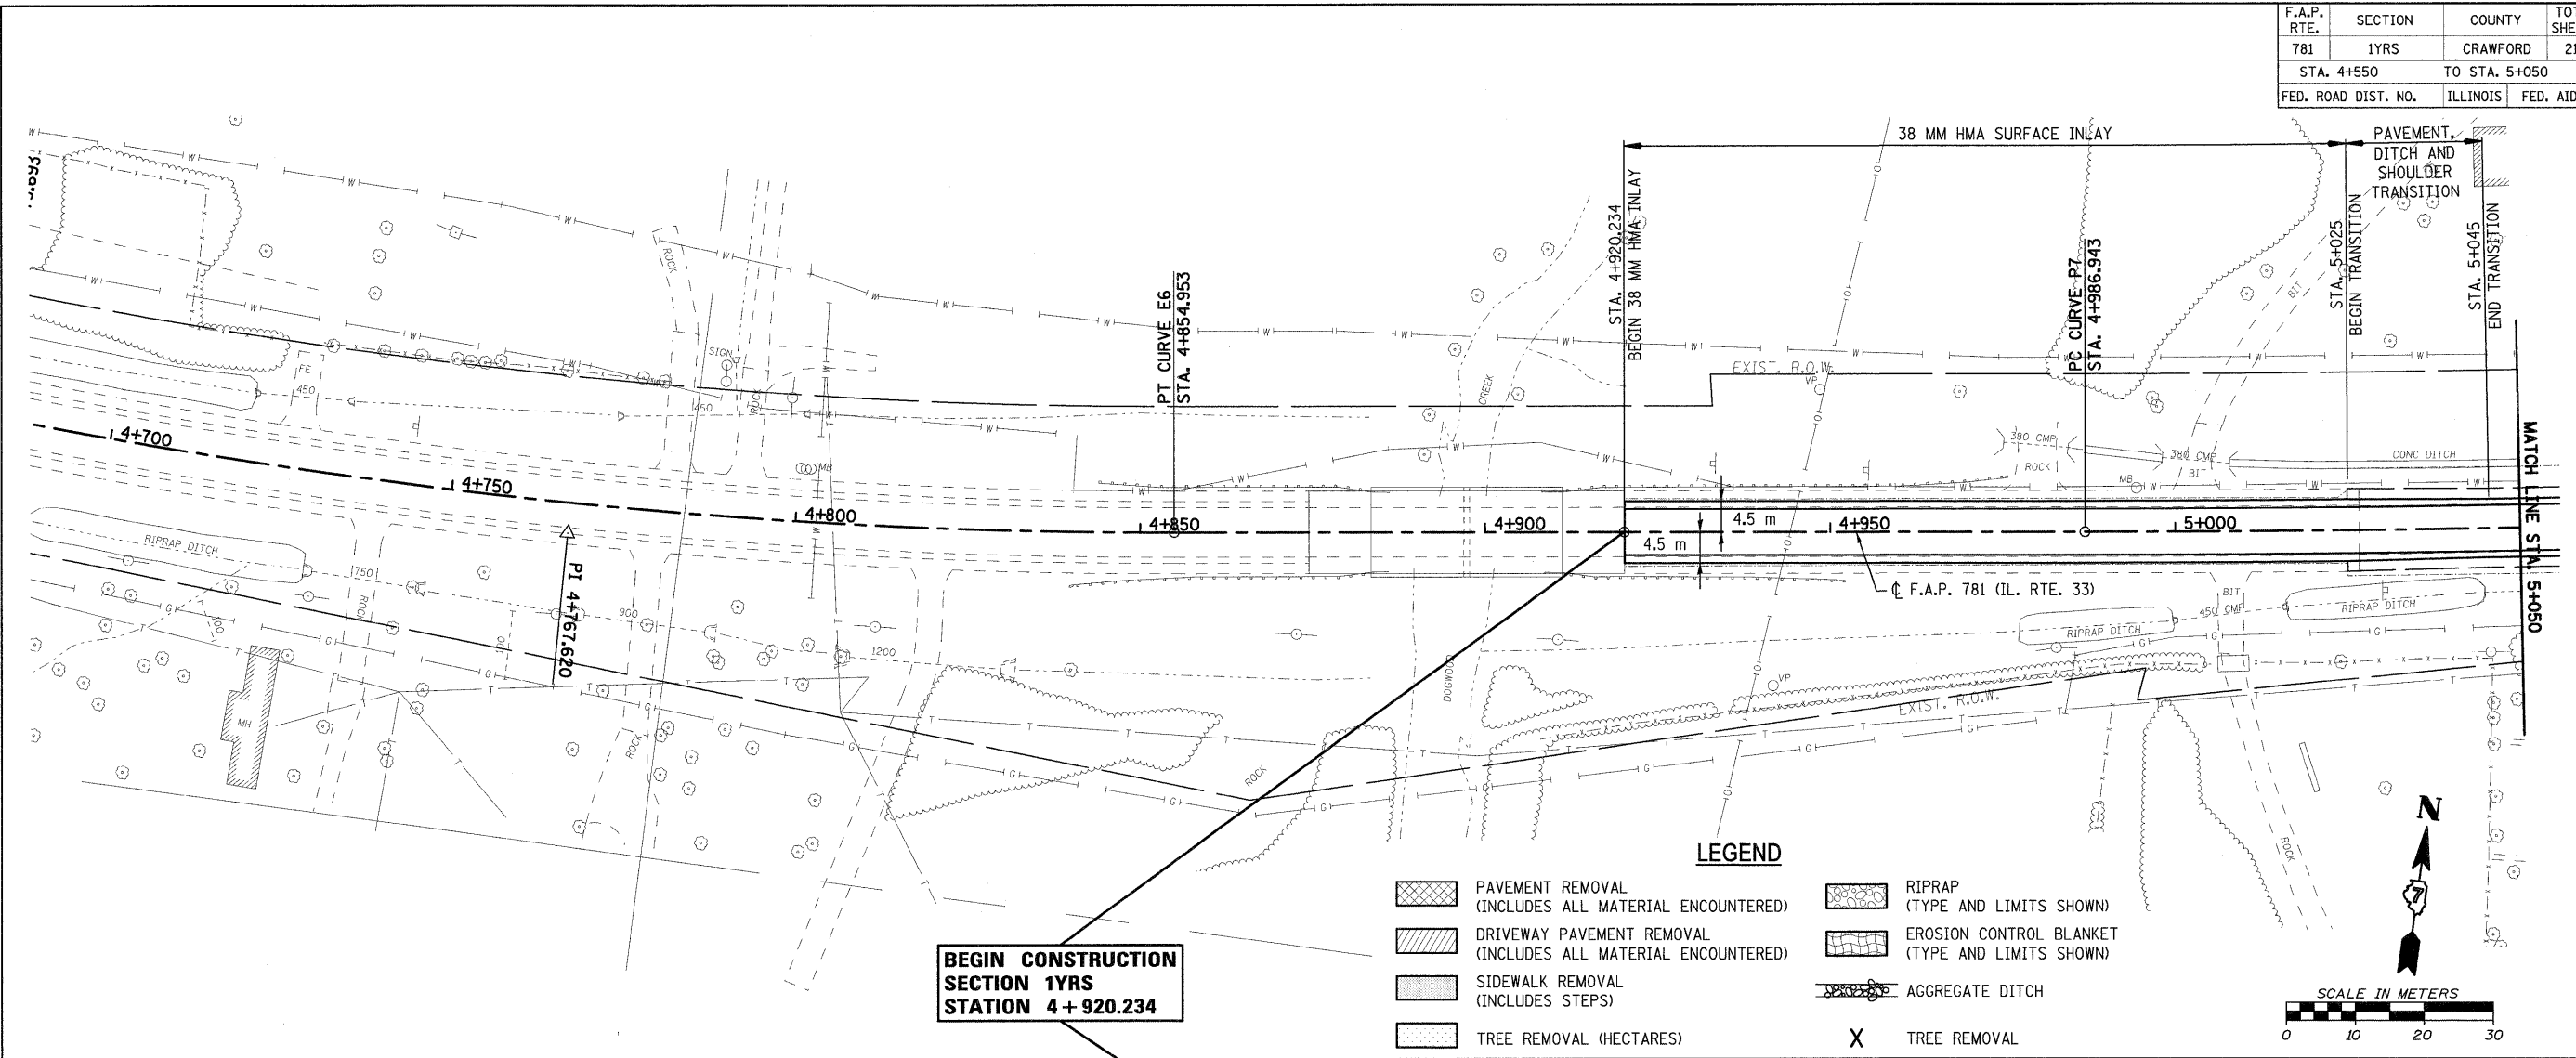

**BEGIN CONSTRUCTION
SECTION 1YRS
STATION 4+920.234**

- LEGEND**
- PAVEMENT REMOVAL (INCLUDES ALL MATERIAL ENCOUNTERED)
 - DRIVEWAY PAVEMENT REMOVAL (INCLUDES ALL MATERIAL ENCOUNTERED)
 - SIDEWALK REMOVAL (INCLUDES STEPS)
 - TREE REMOVAL (HECTARES)
 - RIPRAP (TYPE AND LIMITS SHOWN)
 - EROSION CONTROL BLANKET (TYPE AND LIMITS SHOWN)
 - AGGREGATE DITCH
 - TREE REMOVAL

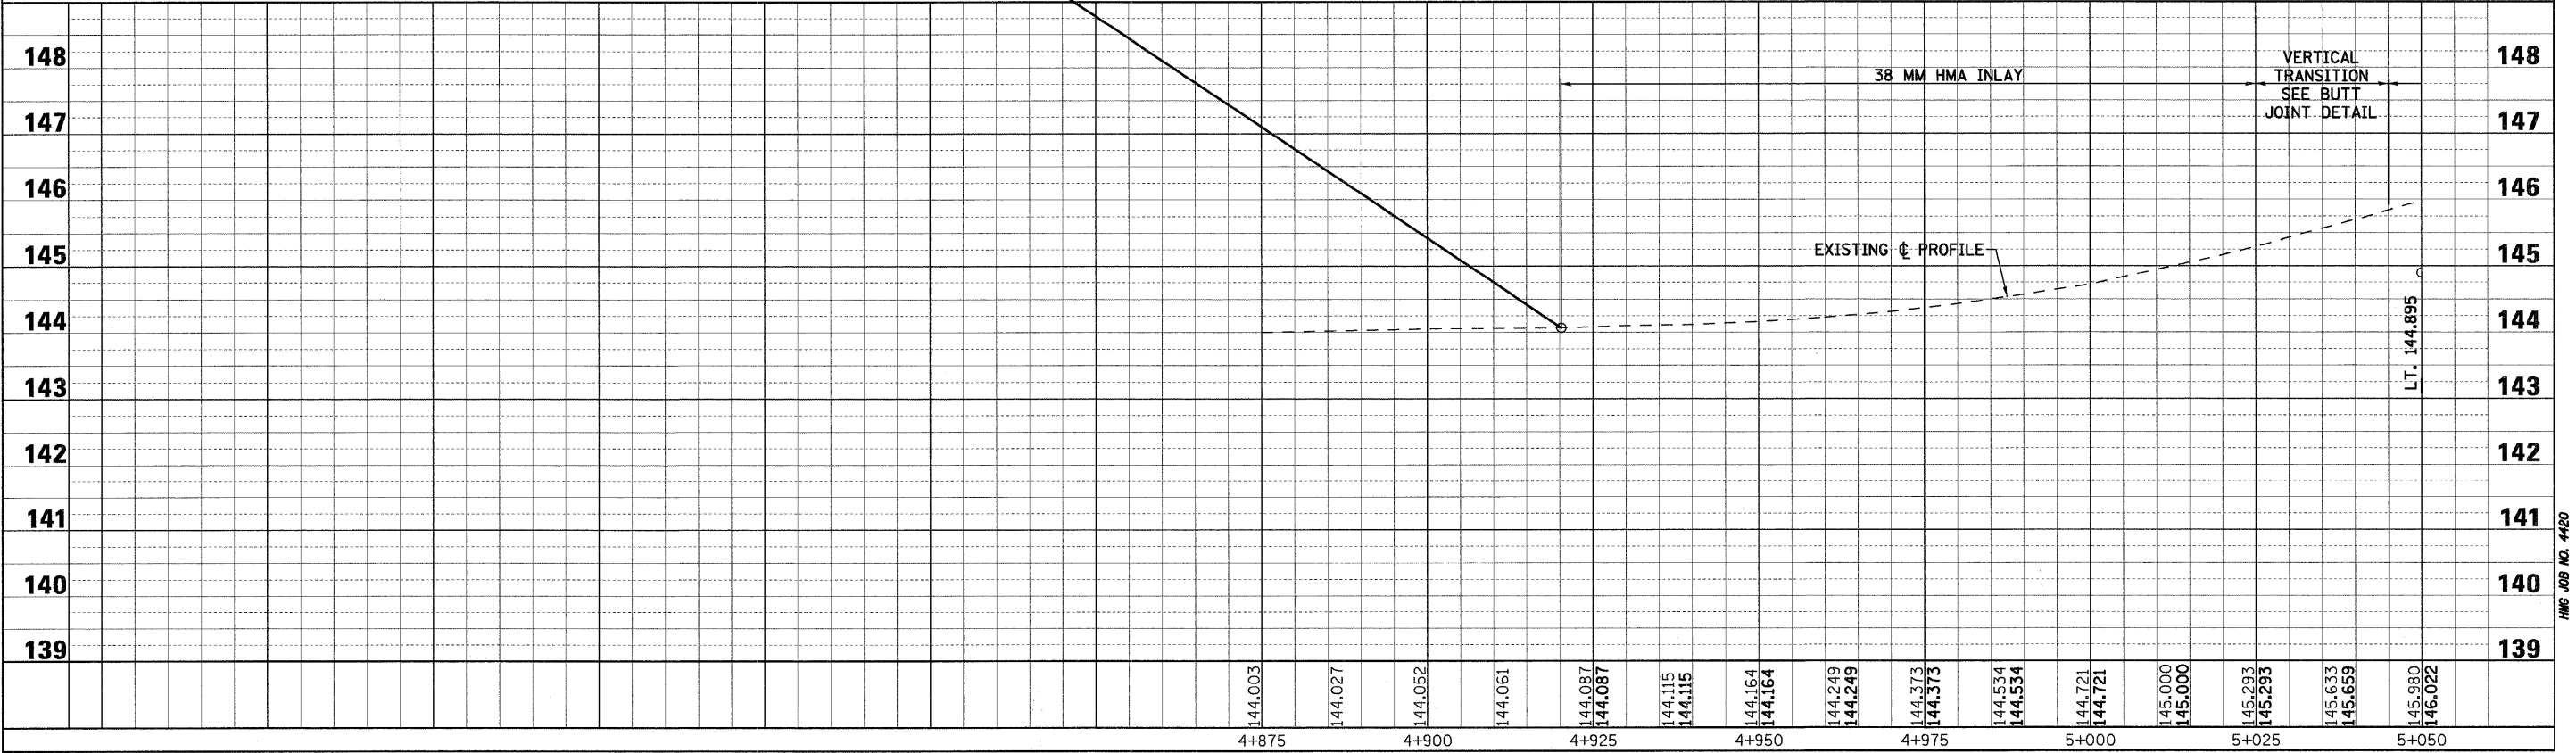

Sheet: 09
Angle: 356.4734
Chain: P_IL33

PLOT DATE = 12/22/2008
FILE NAME = P:\1422\Contract\94533\SH1_234_30pp_09.dgn

HMG JOB NO. 4420