


F.A.P. RTE.	SECTION	COUNTY	TOTAL SHEETS	SHEET NO.
781		CRAWFORD	212	51
STA. 10+650		TO STA. 11+000		
FED. ROAD DIST. NO.		ILLINOIS	FED. AID PROJECT	

CURVE P15 DATA
 PI STA. 10+871.558
 $\Delta = 1^\circ 50' 24''$ (LT)
 T = 113.888 m
 R = 7,091.872 m
 L = 227.756 m
 E = 0.914 m
 e = NORMAL CROWN
 T.R. = ---
 S.E. RUN (L₁) = ---
 PC STA. 10+757.670
 PT STA. 10+985.426

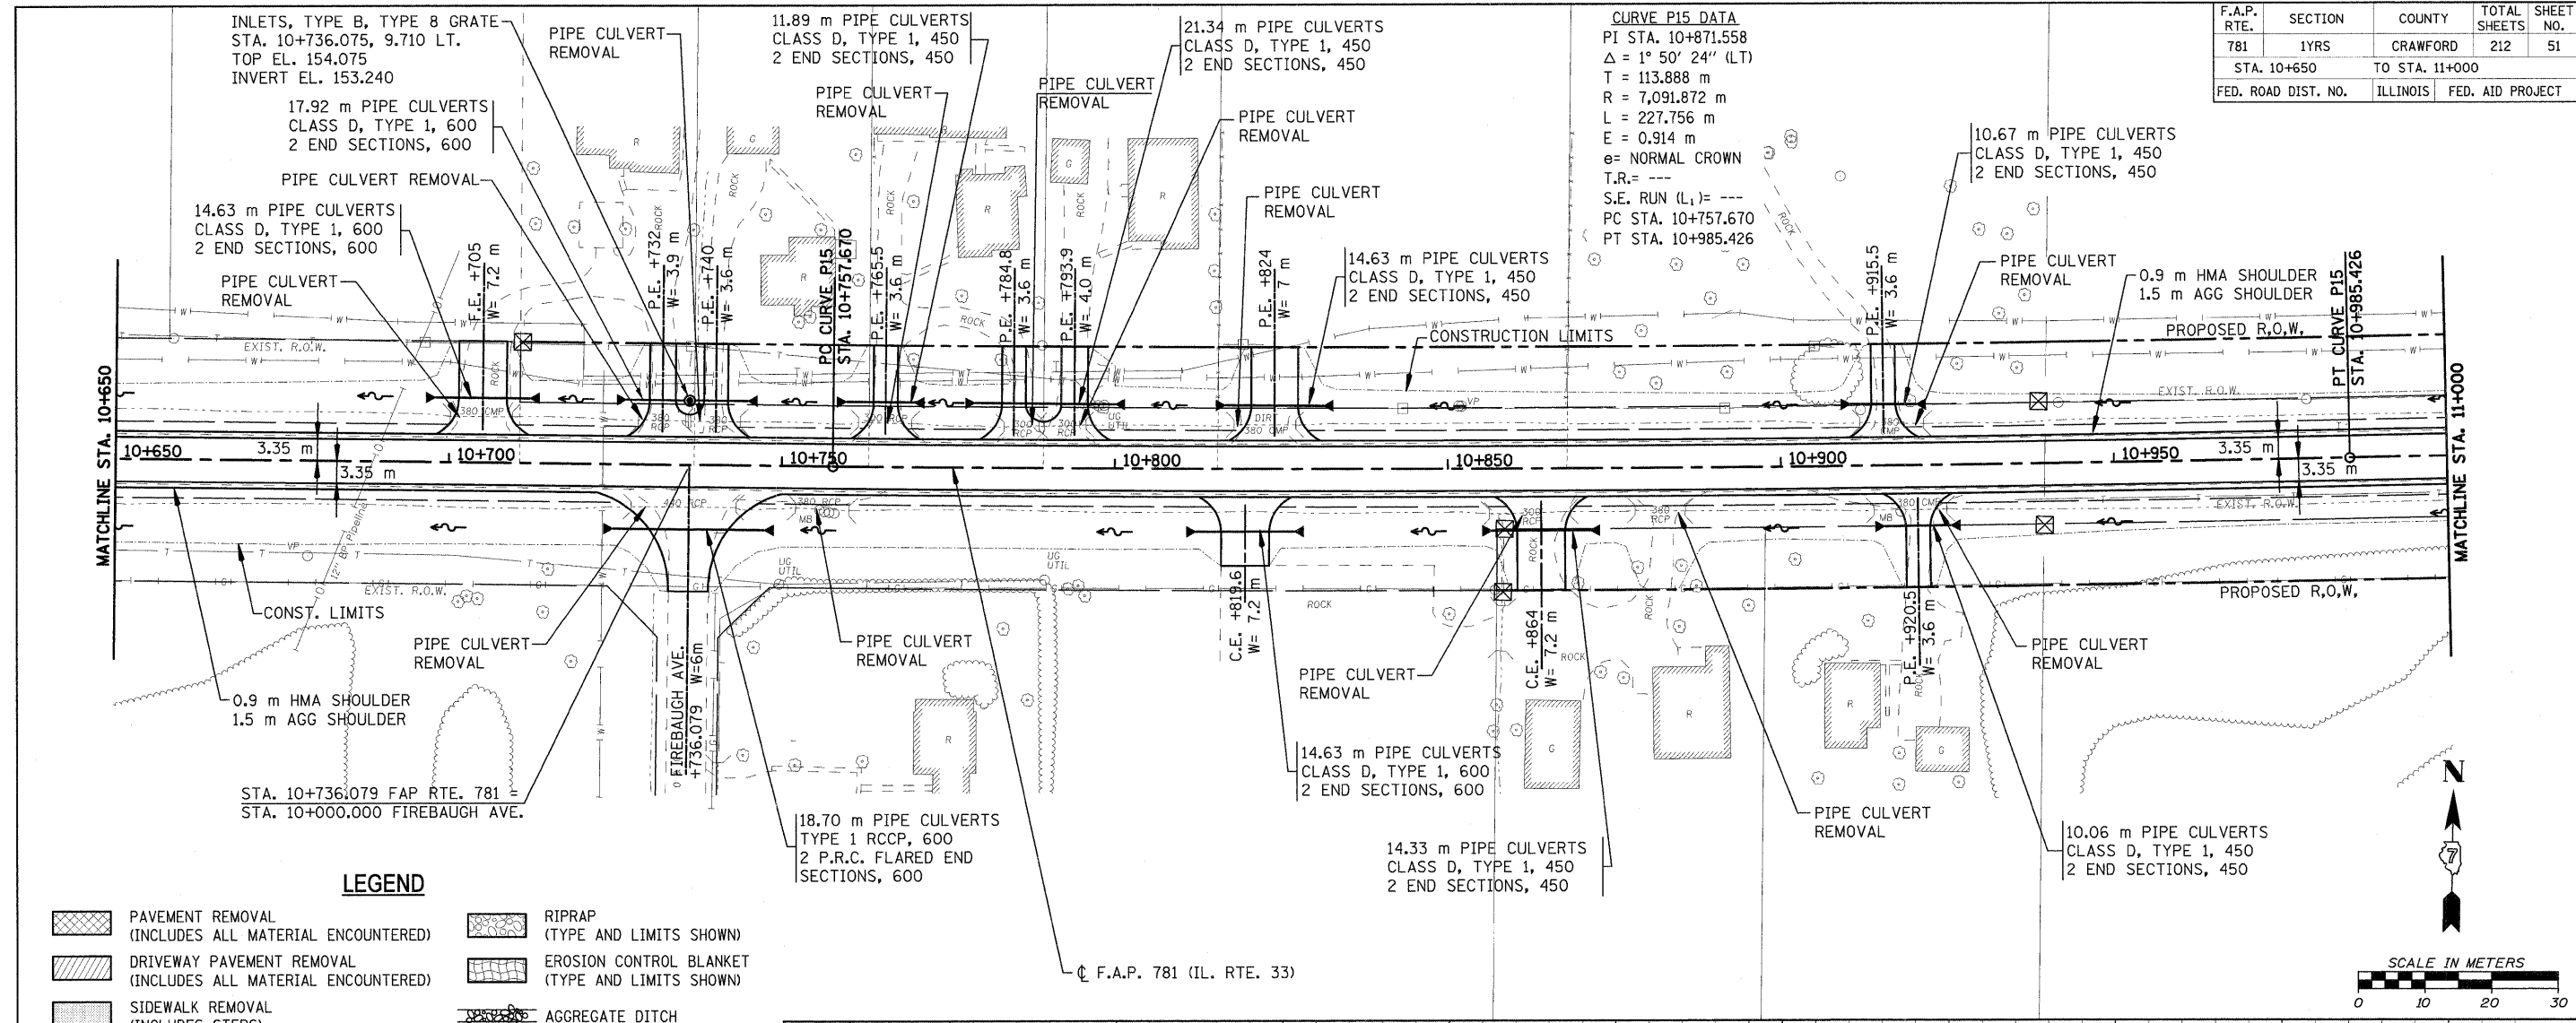

LEGEND

- PAVEMENT REMOVAL (INCLUDES ALL MATERIAL ENCOUNTERED)
- DRIVEWAY PAVEMENT REMOVAL (INCLUDES ALL MATERIAL ENCOUNTERED)
- SIDEWALK REMOVAL (INCLUDES STEPS)
- TREE REMOVAL (HECTARES)
- RIPRAP (TYPE AND LIMITS SHOWN)
- EROSION CONTROL BLANKET (TYPE AND LIMITS SHOWN)
- AGGREGATE DITCH
- TREE REMOVAL

