



FED. ROUTE 9177
 IDOT SECTION *
 COUNTY ST. CLAIR
 FEDERAL AID PROJECT ILLINOIS
 IDOT JOB NO. C-98-309-09
 IDOT CONTRACT NO. 97362
 * 05-00007-03-PV; 06-00007-05-PV


THOUVENOT, WADE & MOERCHEN, INC.
 ENGINEERS • SURVEYORS • PLANNERS

 

- CORPORATE OFFICE**
 4940 OLD COLLINSVILLE RD.
 SWANSEA, ILLINOIS 62226
 TEL (618) 624-4488
 FAX (618) 624-6688
 corp@twm-inc.com
- CARBONDALE OFFICE**
 206 WEST COLLEGE ST., SUITE 2
 CARBONDALE, ILLINOIS 62901
 TEL (618) 549-8844
 FAX (618) 549-8450
 info@twm-inc.com
- EDWARDSVILLE OFFICE**
 1015B CENTURY DRIVE
 EDWARDSVILLE, ILLINOIS 62025
 TEL (618) 656-4040
 FAX (618) 656-4343
 info@twm-inc.com
- ST. CHARLES OFFICE**
 400 NORTH 5th ST., SUITE 101
 ST. CHARLES, MISSOURI 63301
 TEL (636) 724-8300
 FAX (636) 724-8304
 info@twm-inc.com
- WATERLOO OFFICE**
 113 SOUTH MAIN STREET
 WATERLOO, ILLINOIS 62298
 TEL (618) 939-5050
 FAX (618) 939-3938
 info@twm-inc.com

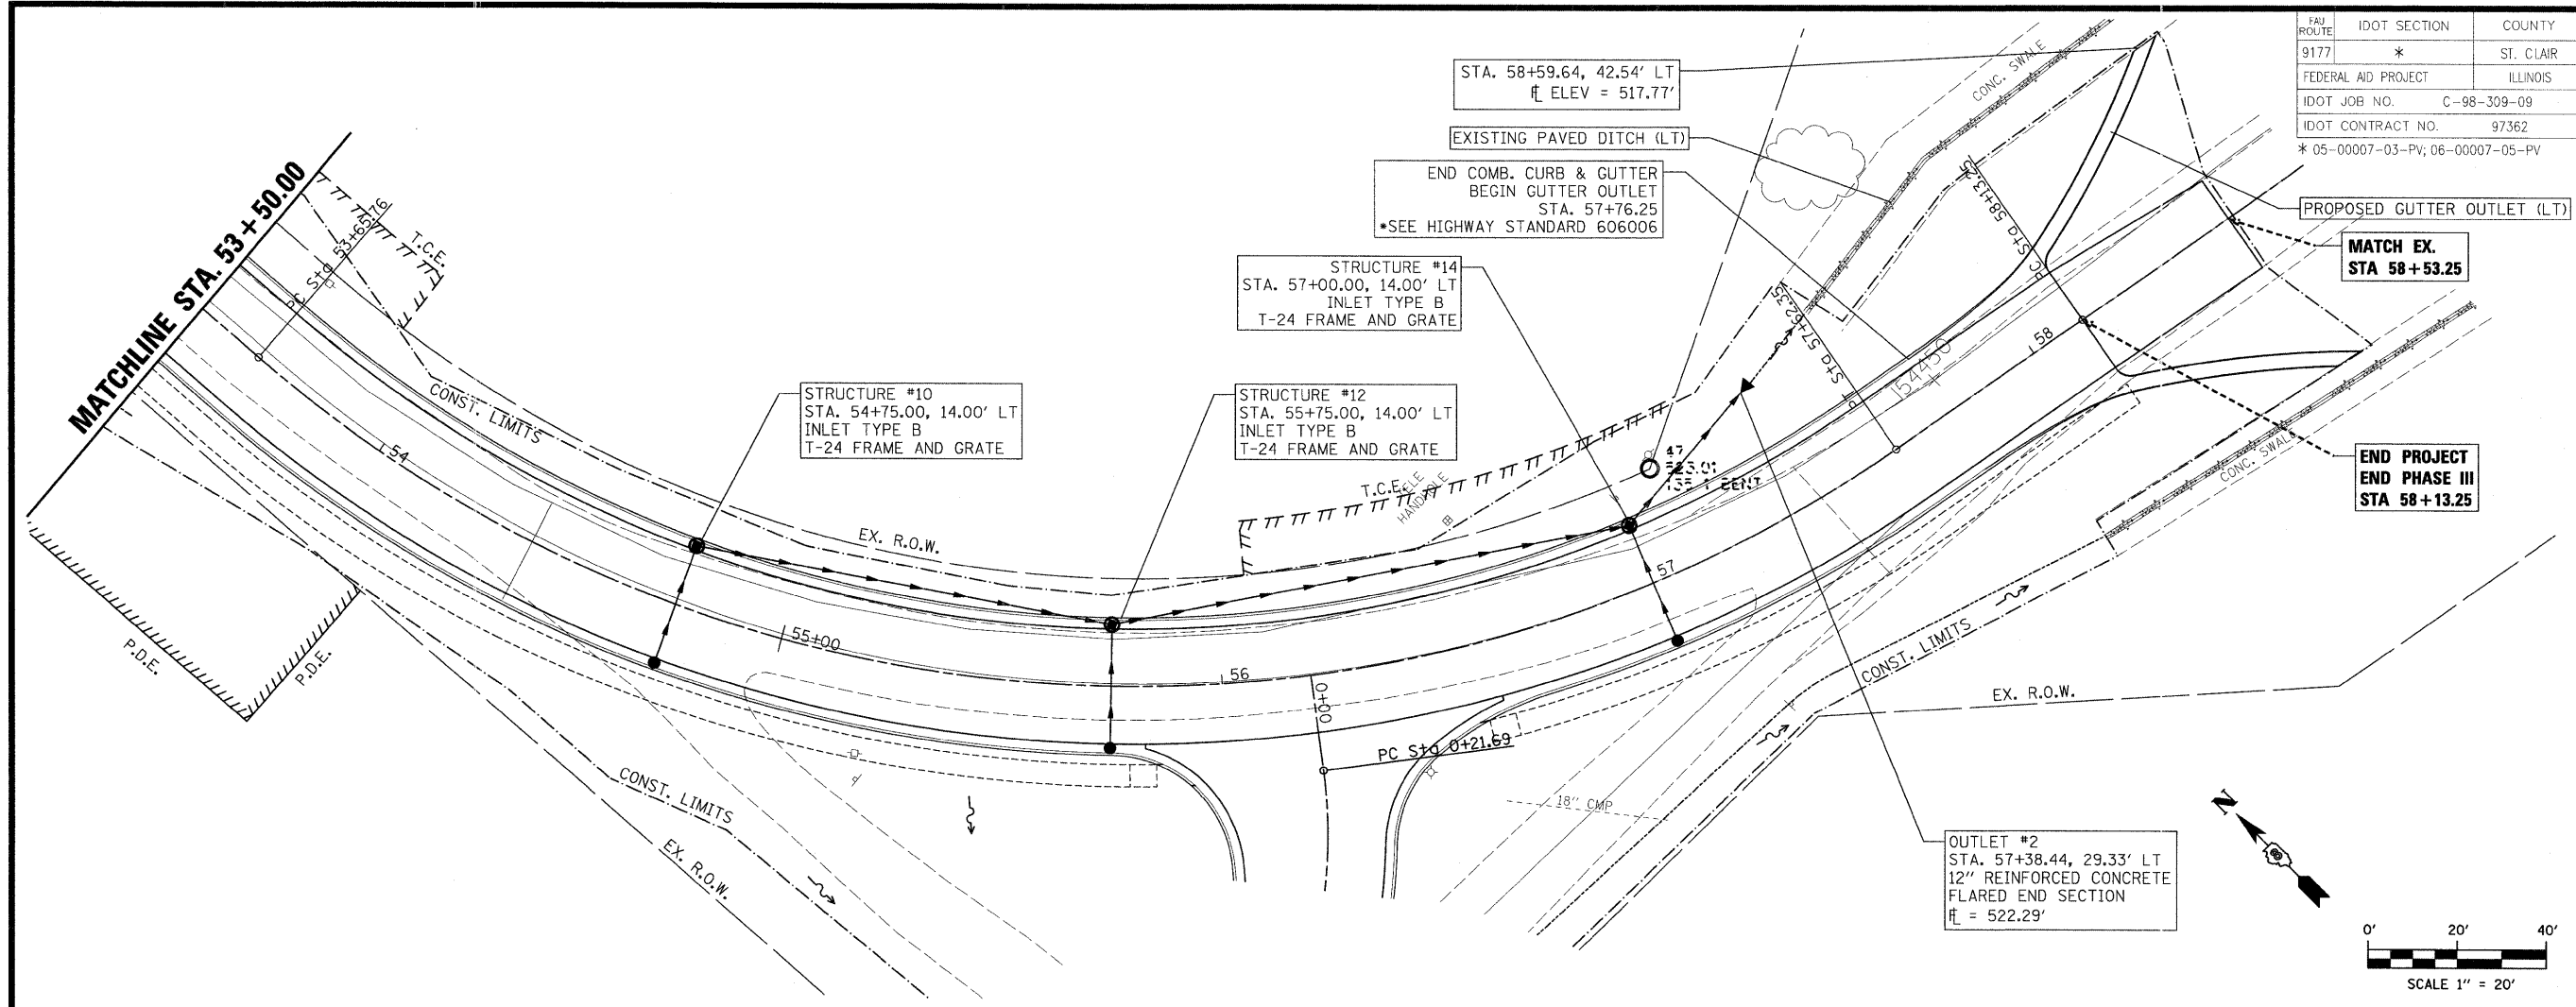

LEFT DRAINAGE SYSTEM

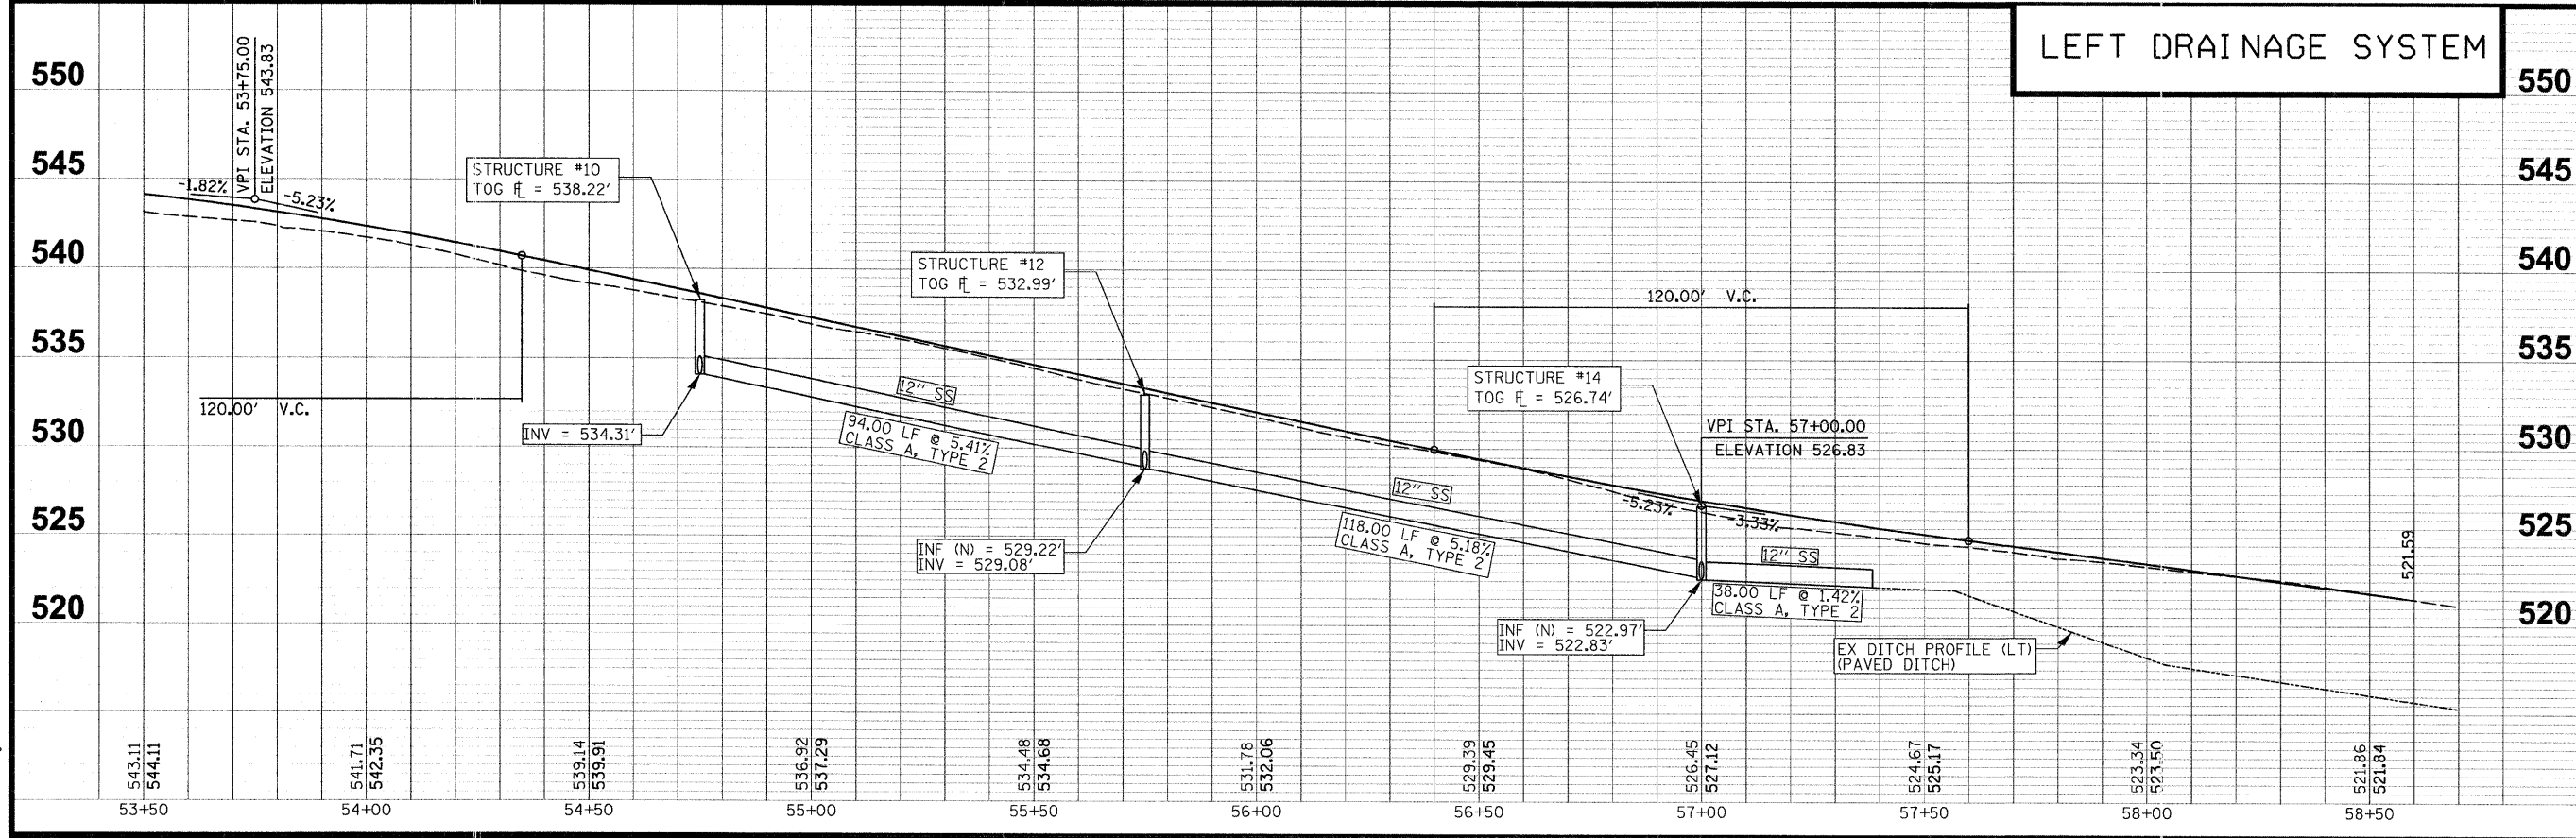

DRAINAGE PLAN AND PROFILE
 STA 53+50.00 TO 58+13.25

PROJECT: SEIBERT ROAD RECONSTRUCTION - PHASE III
 VILLAGE OF SHILOH
 ST. CLAIR COUNTY, ILLINOIS

REV.	DATE	DESCRIPTION

DRAWN BY: JWS
DESIGNED BY: JWS
CHECKED BY: AJE
APPROVED BY: SJK

SHEET 27
OF 79 SHEETS

PROJECT DESCRIPTION: SEIBERT ROAD RECONSTRUCTION

ISSUED FOR REVIEW ISSUED FOR BIDDING
 ISSUED FOR CONSTR. RECORD DRAWING

PLOT DATE = 2/19/2009
 FILE NAME = F:\0104798\dgn\IDOT PHASE III - TWM PHASE V\chess v\010479_PDR\DRAINAGE.plt5.dgn
 PLOT SCALE = 28.000000 / 1 IN.
 USER NAME = jstern