

FAU ROUTE	IDOT SECTION	COUNTY
9177	*	ST. CLAIR
FEDERAL AID PROJECT	ILLINOIS	
IDOT JOB NO.	C-98-309-09	
IDOT CONTRACT NO.	97362	
* 05-00007-03-PV; 06-00007-05-PV		


**THOUVENOT, WADE & MOERCHEN, INC.**  
ENGINEERS • SURVEYORS • PLANNERS






- ✘ **CORPORATE OFFICE**  
4940 OLD COLLINSVILLE RD.  
SWANSEA, ILLINOIS 62226  
TEL (618) 624-4488  
FAX (618) 624-6688  
corp@twm-inc.com
- **CARBONDALE OFFICE**  
206 WEST COLLEGE ST., SUITE 2  
CARBONDALE, ILLINOIS 62901  
TEL (618) 549-8844  
FAX (618) 549-8450  
info@twm-inc.com
- **EDWARDSVILLE OFFICE**  
1015B CENTURY DRIVE  
EDWARDSVILLE, ILLINOIS 62025  
TEL (618) 656-4040  
FAX (618) 656-4343  
info@twm-inc.com
- **ST. CHARLES OFFICE**  
400 NORTH 5th ST., SUITE 101  
ST. CHARLES, MISSOURI 63301  
TEL (636) 724-8300  
FAX (636) 724-8304  
info@twm-inc.com
- **WATERLOO OFFICE**  
113 SOUTH MAIN STREET  
WATERLOO, ILLINOIS 62298  
TEL (618) 939-5050  
FAX (618) 939-3938  
info@twm-inc.com

**MATCH EX.**  
STA 58 + 53.25



**END PROJECT**  
**END PHASE III**  
STA 58 + 13.25

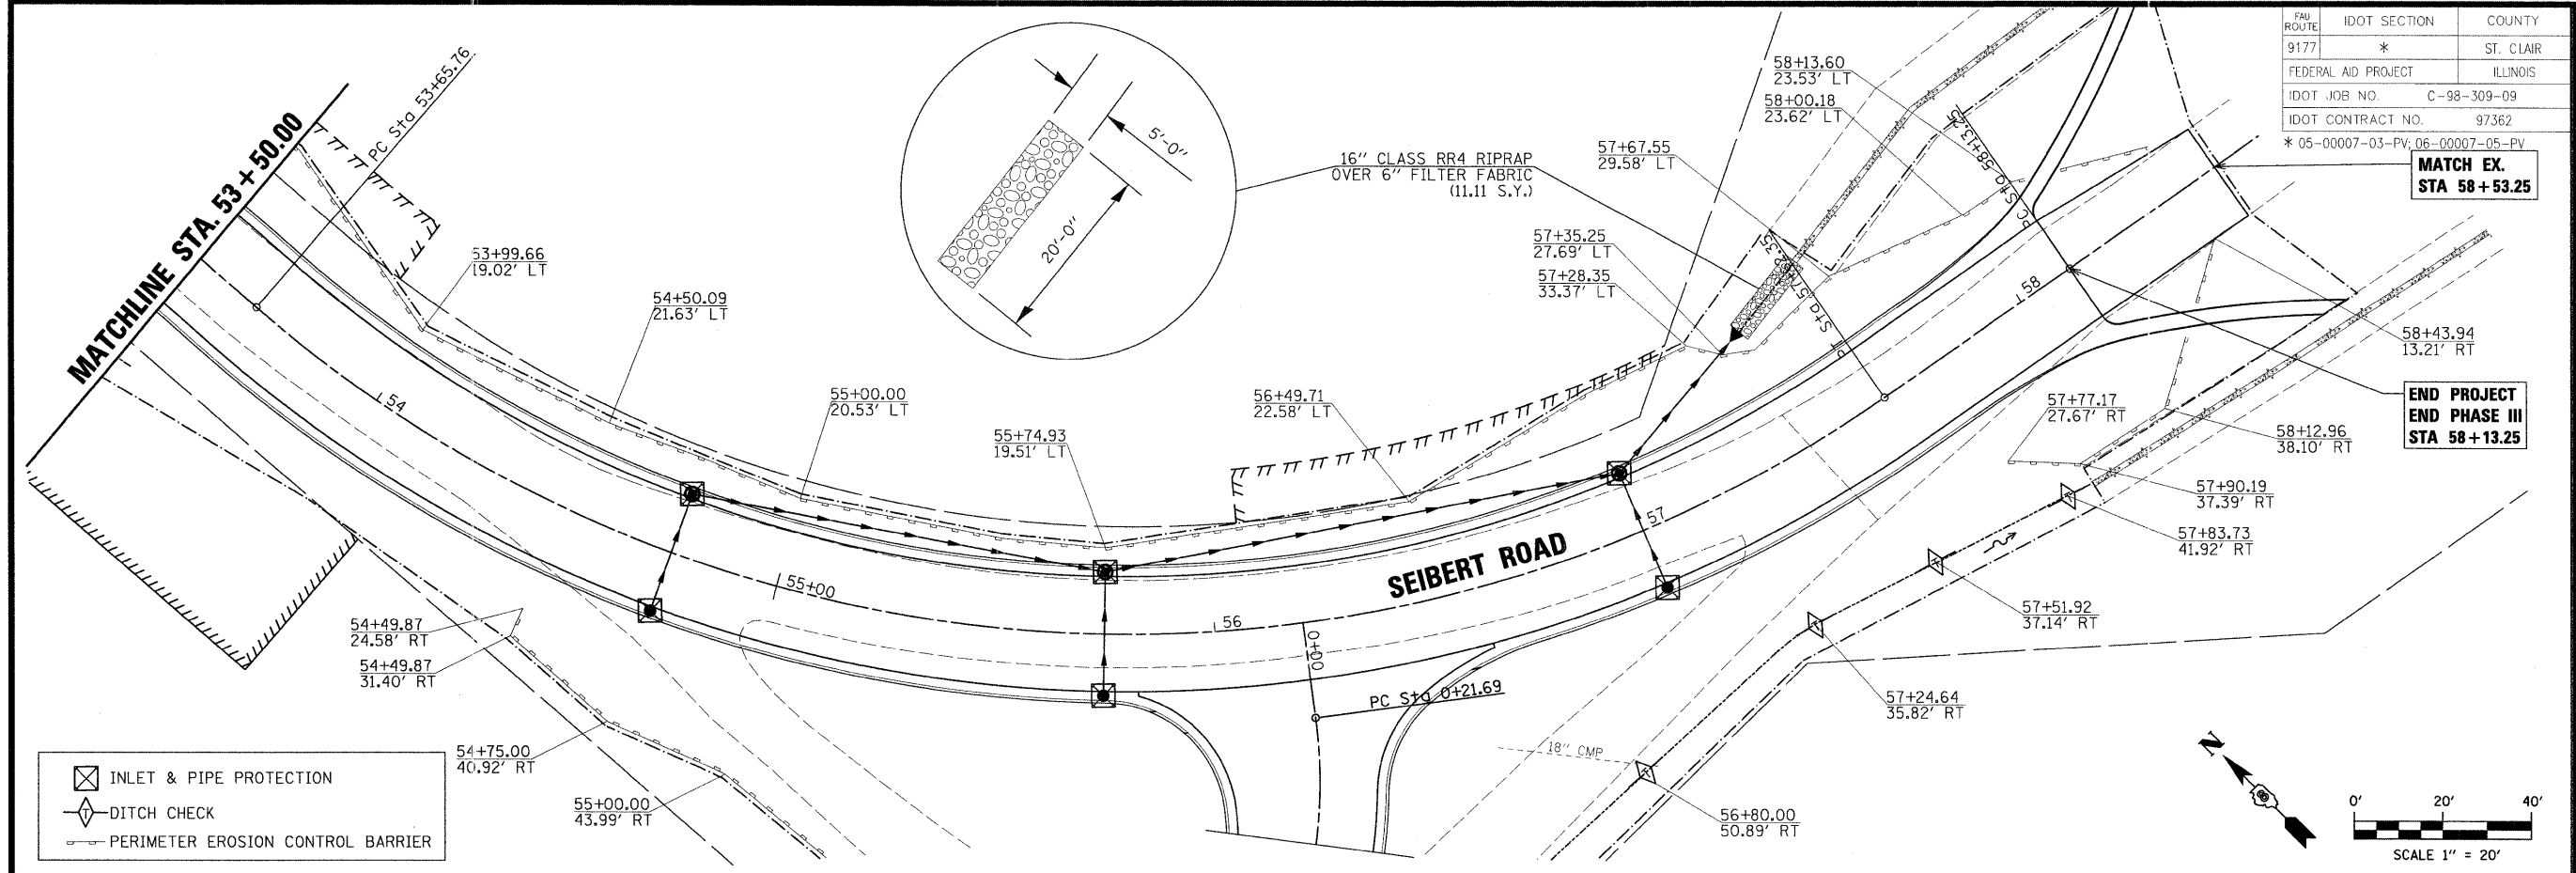

- ☒ INLET & PIPE PROTECTION
- ◊ DITCH CHECK
- PERIMETER EROSION CONTROL BARRIER

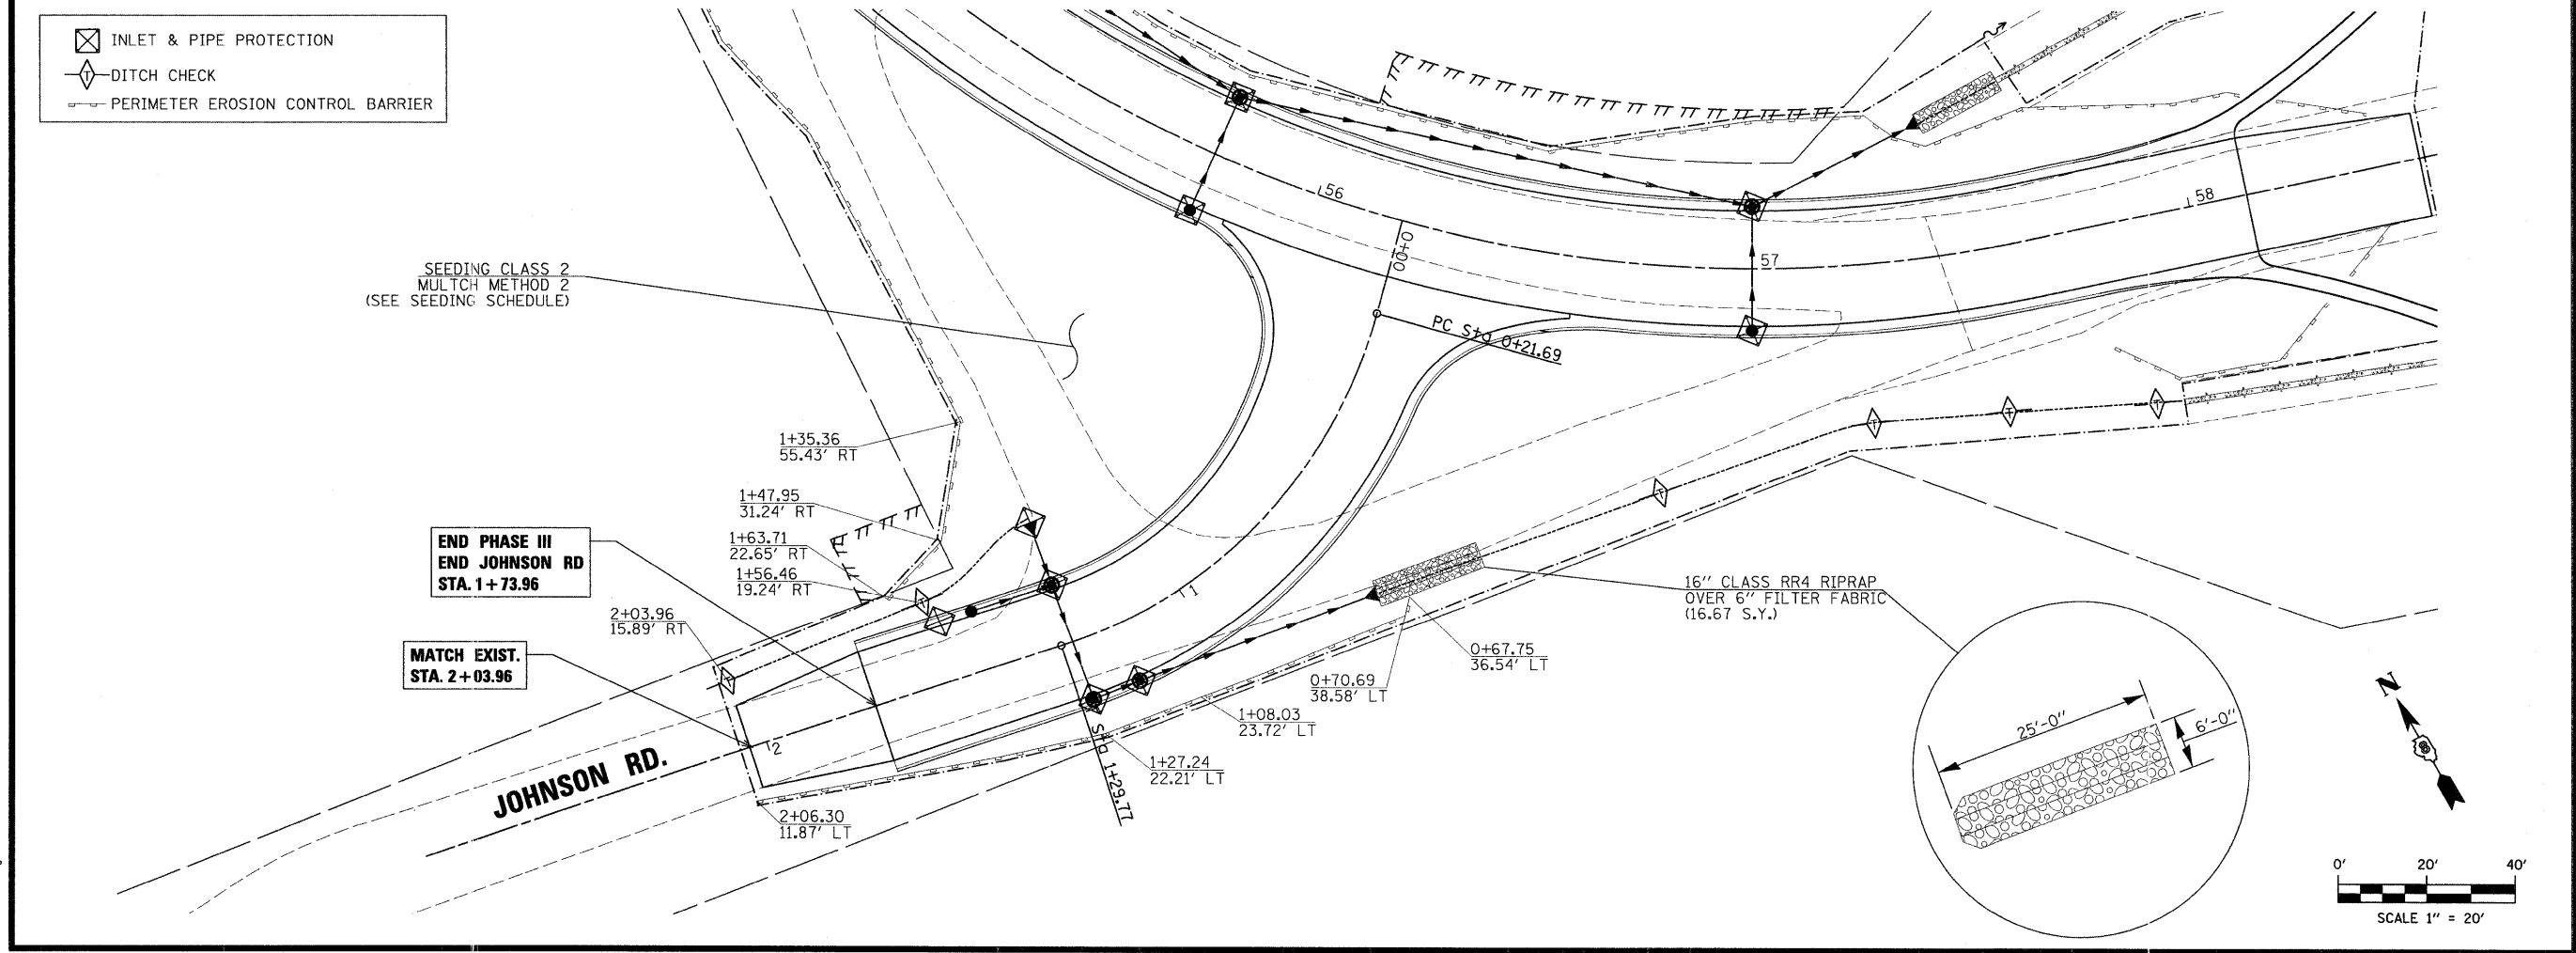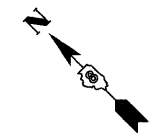 

- ☒ INLET & PIPE PROTECTION
- ◊ DITCH CHECK
- PERIMETER EROSION CONTROL BARRIER

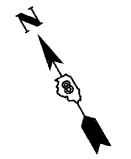 

PROFESSIONAL REGISTRATIONS	LICENSE NO.
ILLINOIS PROFESSIONAL DESIGN FIRM	184-011220
PROFESSIONAL ENGINEERING CORP.	62-035370
PROFESSIONAL STRUCTURAL ENGR. CORP.	81-005202
ILLINOIS PROF. LAND SURVEYING CORP.	048-000029
MISSOURI PROFESSIONAL ENGR. CORP.	NC 001528
MISSOURI LAND SURVEYING CORP.	NC 000346

**TITLE** TEMPORARY EROSION CONTROL DETAILS  
**PROJECT** SEIBERT ROAD RECONSTRUCTION - PHASE III VILLAGE OF SHILOH ST. CLAIR COUNTY, ILLINOIS

REV.	DATE	DESCRIPTION

DRAWN BY: JWS	SHEET 34
DESIGNED BY: JWS	OF 79 SHEETS
CHECKED BY: AJE	PROJECT DESCRIPTION: SEIBERT ROAD RECONSTRUCTION
APPROVED BY: SJK	PROJECT NUMBER: 120-010479
ISSUED FOR REVIEW	ISSUED FOR BIDDING
ISSUED FOR CONSTR.	RECORD DRAWING

PLOT DATE = 2/19/2009  
 FILE NAME = F:\010479\EROSION\IDOT PHASE III - TWM PHASE V\phase v\010479\_EROSION.plt5.dgn  
 PLOT SCALE = 28.00000 / IN.  
 USER NAME = jstern