

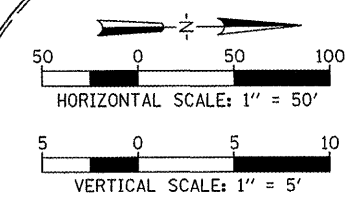


Hanson Professional Services Inc.
 Suite 200, 815 Commerce Drive
 Oak Brook, Illinois 60523
 © Copyright Hanson Professional Services Inc. 2009

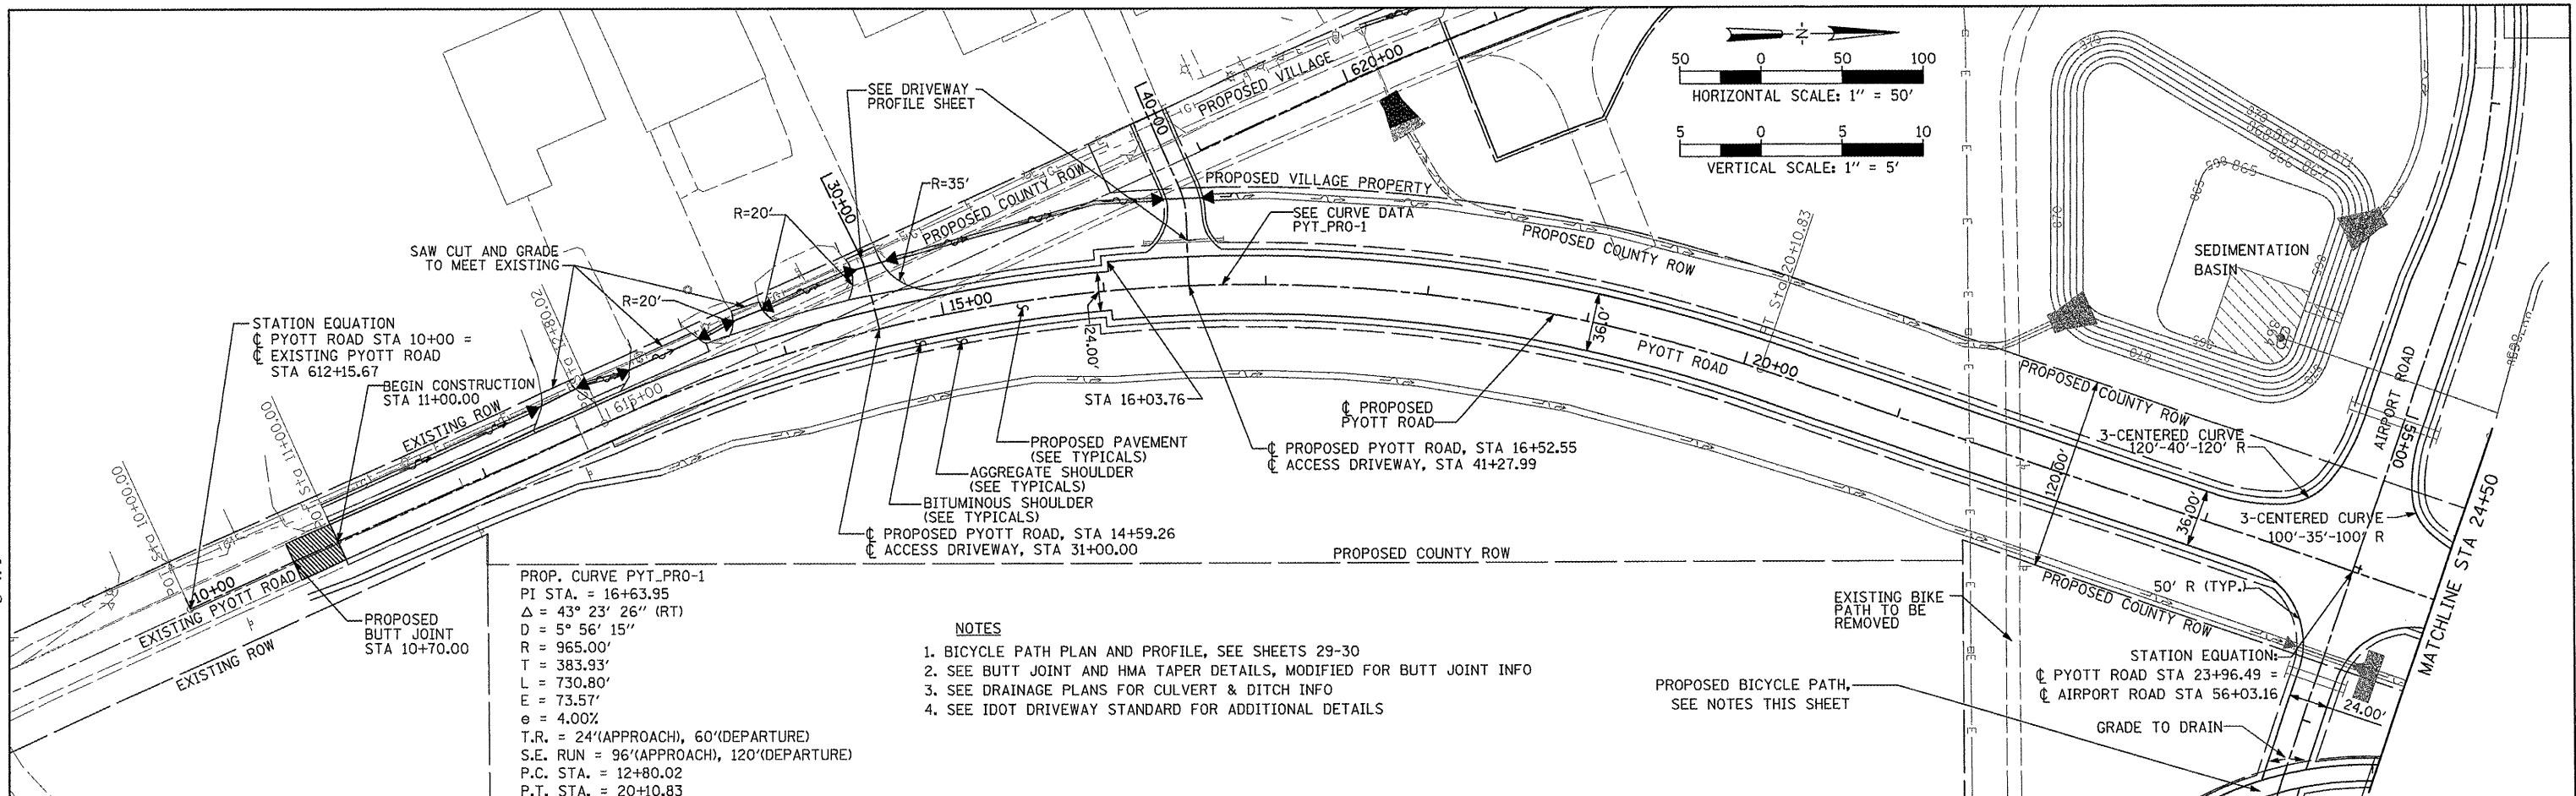

DATE	
BY	
SURVEYED	
PLOTTED	
RECKED	
NO. NOTED	
STRUCTURE NOTATIONS CHKO	
NO.	

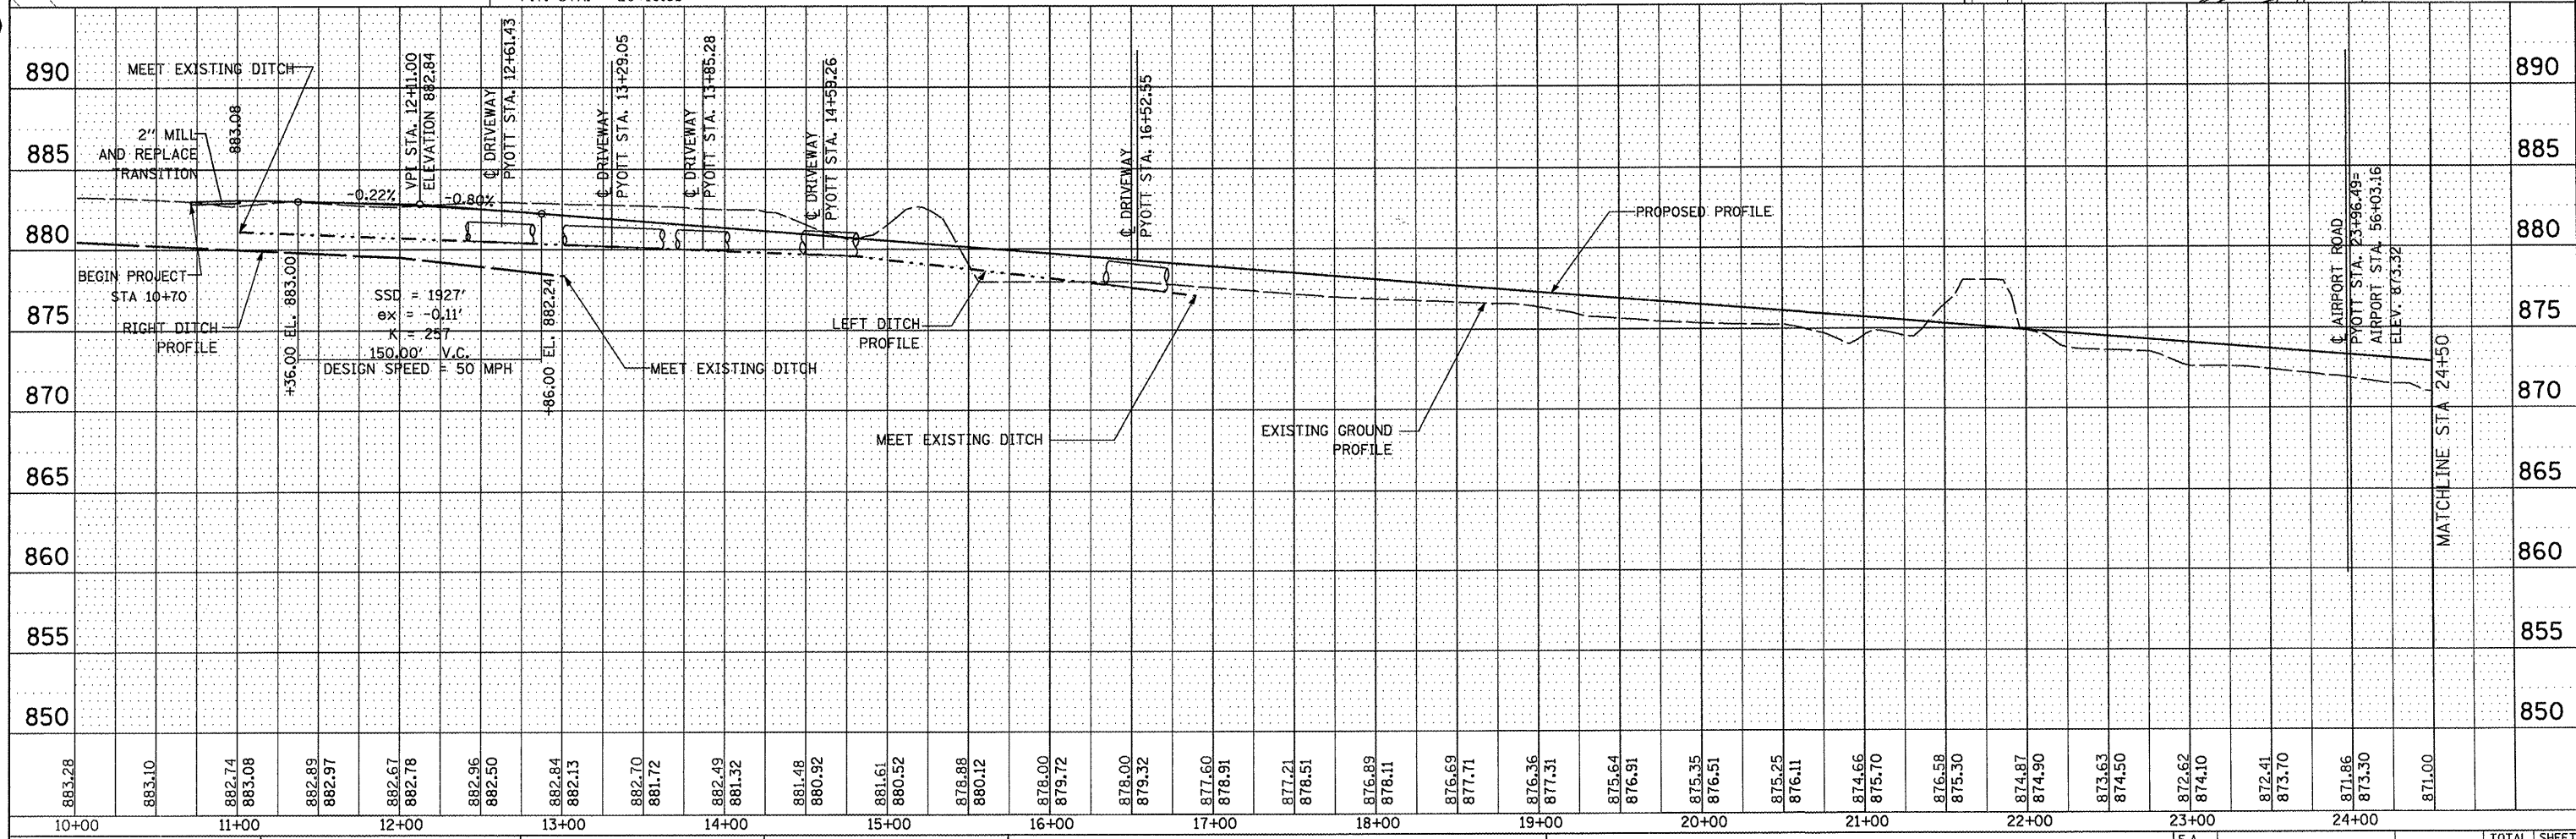

FILE NAME = I:\05Jobs\0804\080821\Civil Part B\Sheet10-77P-PRI.dwg	USER NAME = Blair01219	DESIGNED = BLB	REVISED =
PLOT SCALE = 100.0000' / IN.	CHECKED = LDH	DATE = 05/21/08	REVISED =
PLOT DATE = 02/26/2009, 11:41 AM			

VILLAGE OF LAKE IN THE HILLS, ILLINOIS

SCALE: 1"=50'	SHEET NO. 27 OF 143 SHEETS	STA. 10+00 TO STA. 24+50	F.A. RTE.	SECTION	COUNTY	TOTAL SHEETS 143	SHEET NO. 27
VILLAGE OF LAKE IN THE HILLS, ILLINOIS			PYOTT ROAD PLAN AND PROFILE		CONTRACT NO. AIP No. 3-17-0112-810 ILLINOIS IDA NO. 30K-3807		