
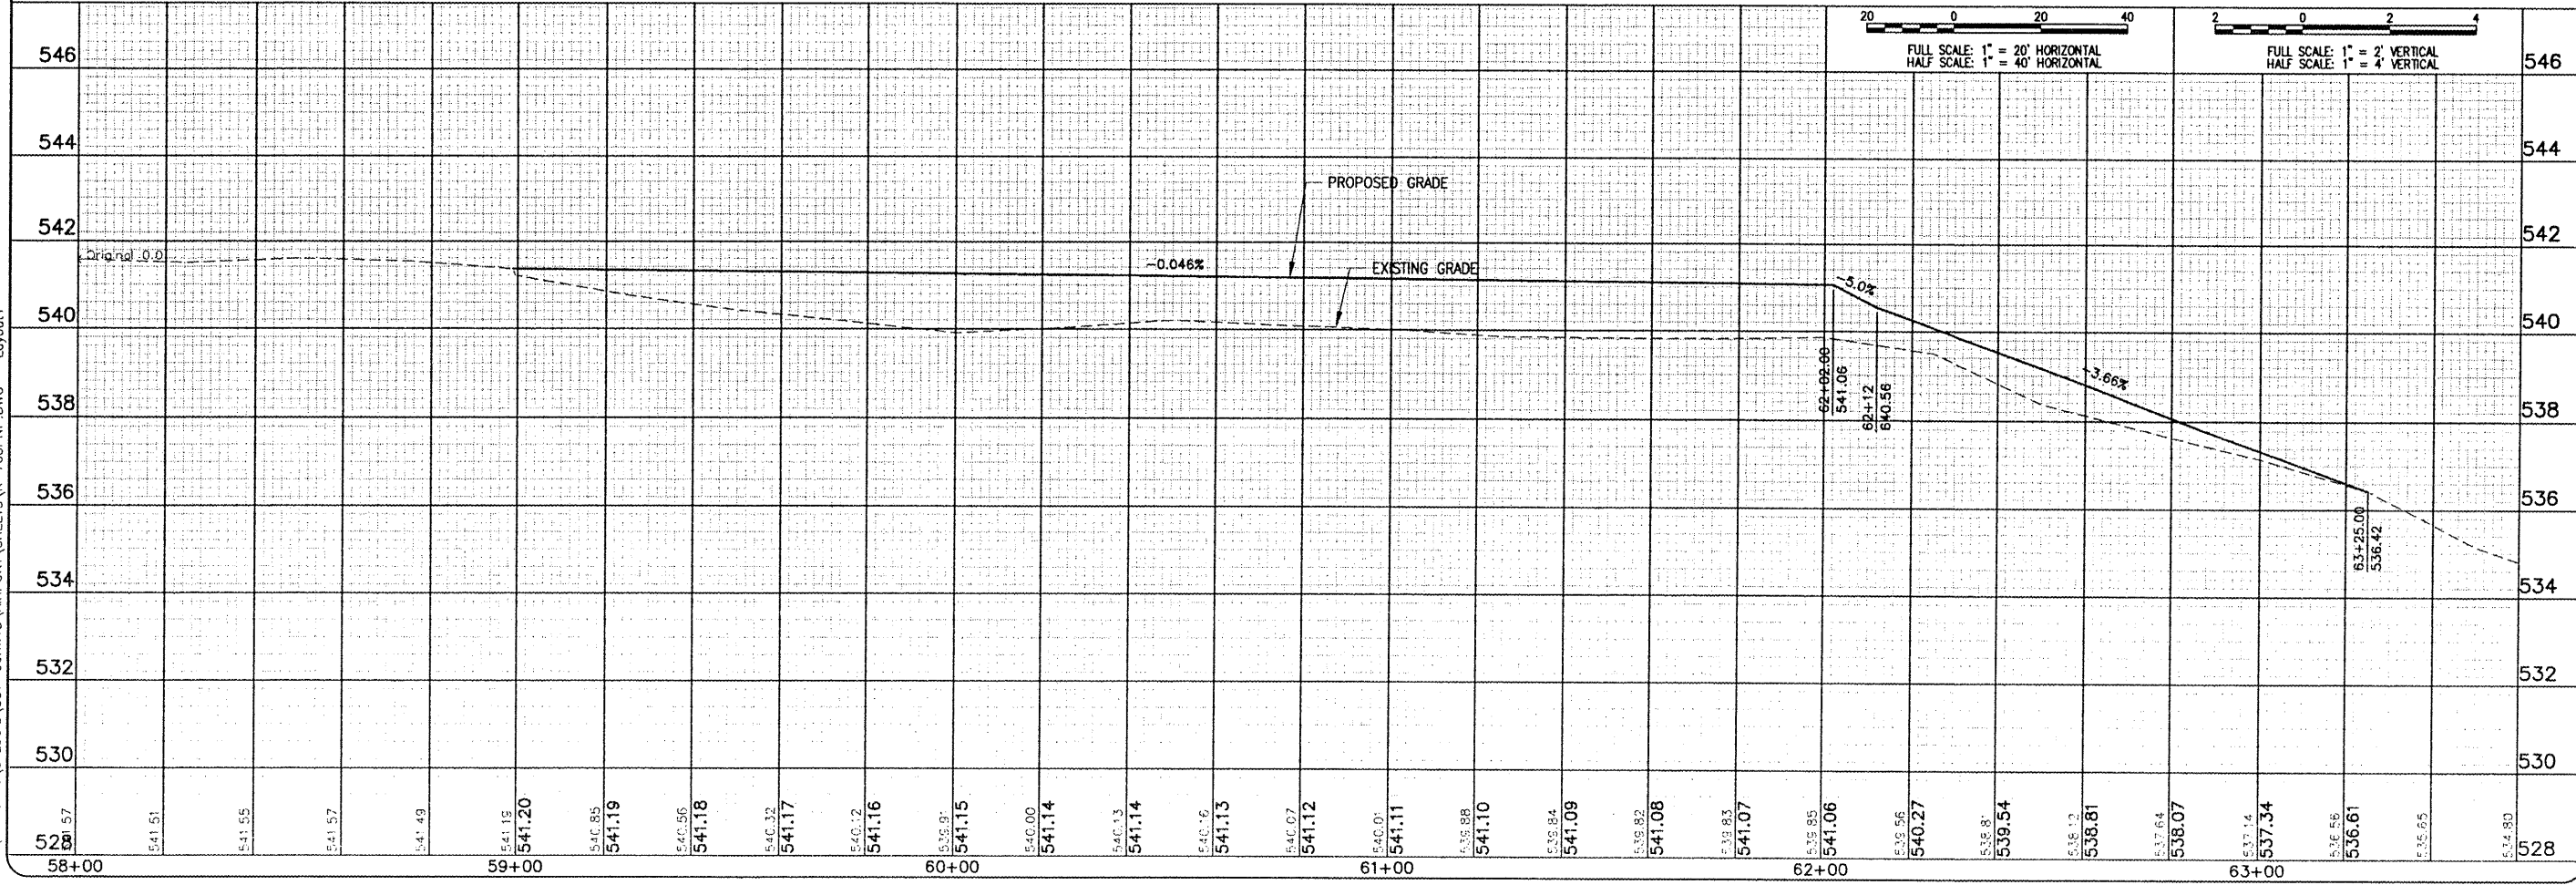


SR085

SCALES:  
 1" = 20' HOR  
 1" = 2' VER

LEGEND

- EXISTING IMPROVEMENTS
- PROPOSED IMPROVEMENTS

 

DATE	REVISION	BY

ST. LOUIS REGIONAL AIRPORT  
**St. Louis Regional**  
 AIRPORT  
 EAST ALTON, ILLINOIS  
 A.I.P. PROJ.: 3-17-0002-B42  
 I.L. PROJ.: ALN-3825

HEL Project No.: 83706RWYD_0800	DATE: 06/21/08
Filename: R-703PWP.DWG	JED 06/21/08
Scale: H: 1"=20' V: 1"=2'	JED 06/21/08
Date: 06/21/08	REVIEWED CAH 07/11/08



RUNWAY SAFETY  
 AREA IMPROVEMENTS  
 PROPOSED  
 PLAN AND PROFILE  
 FOR TAXIWAY "B"