

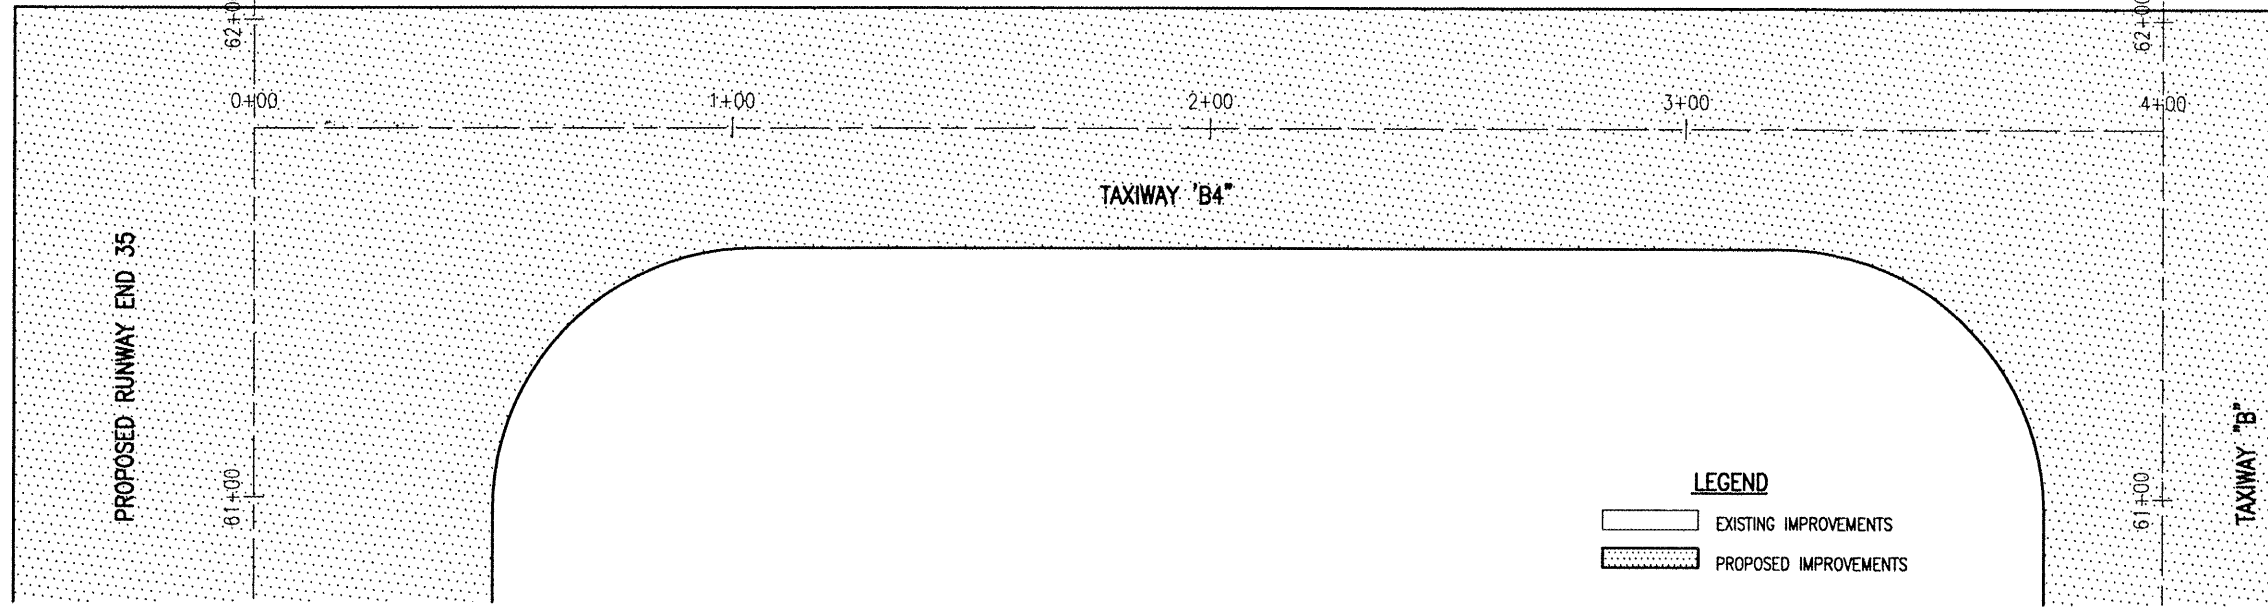


SCALES:
 1" = 20' HOR
 1" = 2' VER

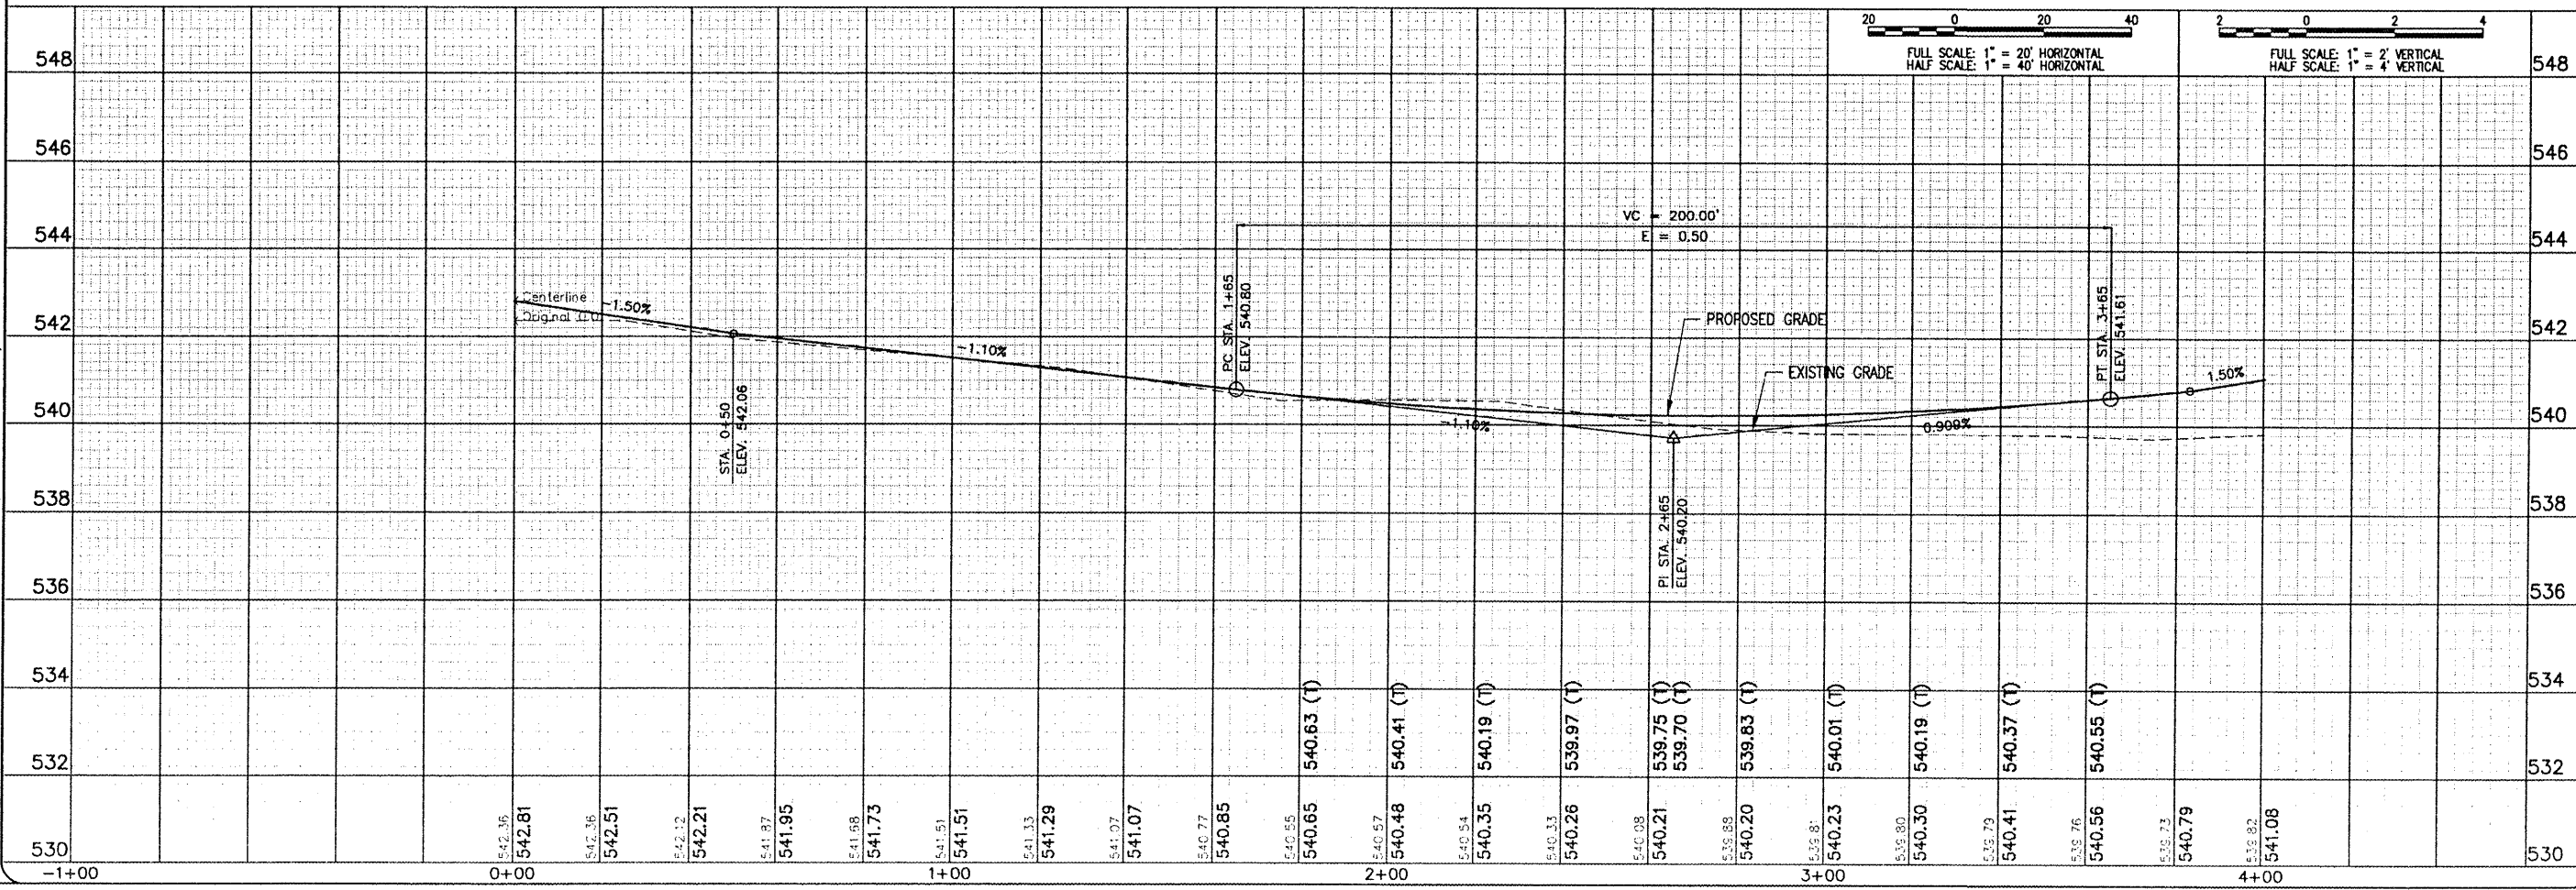

LEGEND
 [Solid Line] EXISTING IMPROVEMENTS
 [Dotted Area] PROPOSED IMPROVEMENTS

 

DATE	REVISION	BY

ST. LOUIS REGIONAL AIRPORT
St. Louis Regional
 Airport
 EAST ALTON, ILLINOIS
 IL PROJ.: ALN-3825 A.I.P. PROJ.: 3-17-0002-B42

IEL Project No. 837065RWYD.0800 Filename R-704PNP.DWG Scale H, 1"=20' V, 1"=2' Date 06/21/08	LAYOUT JEO 06/21/08 DRAWN JEO 06/21/08 REVIEWED CAH 07/11/08
---	--

HANSON
 Hanson Professional Services Inc.
 1529 South Sixth Street
 Springfield, IL 62766
 Office: Nishnabense

RUNWAY SAFETY
 AREA IMPROVEMENTS
 PROPOSED
 PLAN AND PROFILE
 FOR TAXIWAY "B4"