
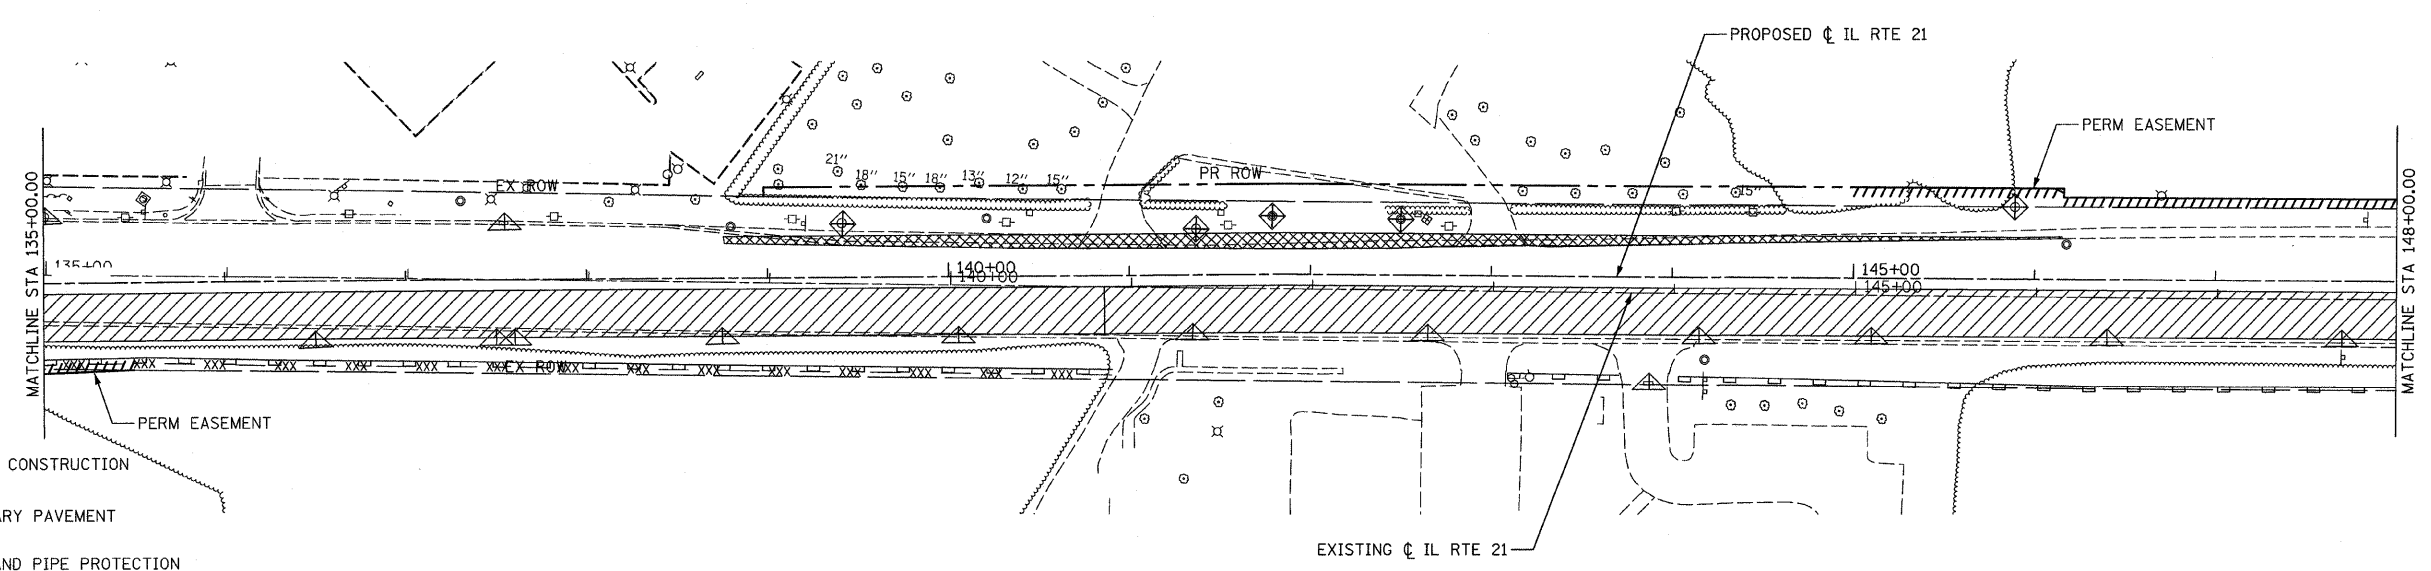


F.A.P. RTE.	SECTION	COUNTY	TOTAL SHEETS	SHEET NO.
374	3268F-R-1	COOK	279	51
STA. 122+00.00		TO STA. 148+00.00		
FED. ROAD DIST. NO.	ILLINOIS	FED. AID PROJECT		
CONTRACT NO. 62387				

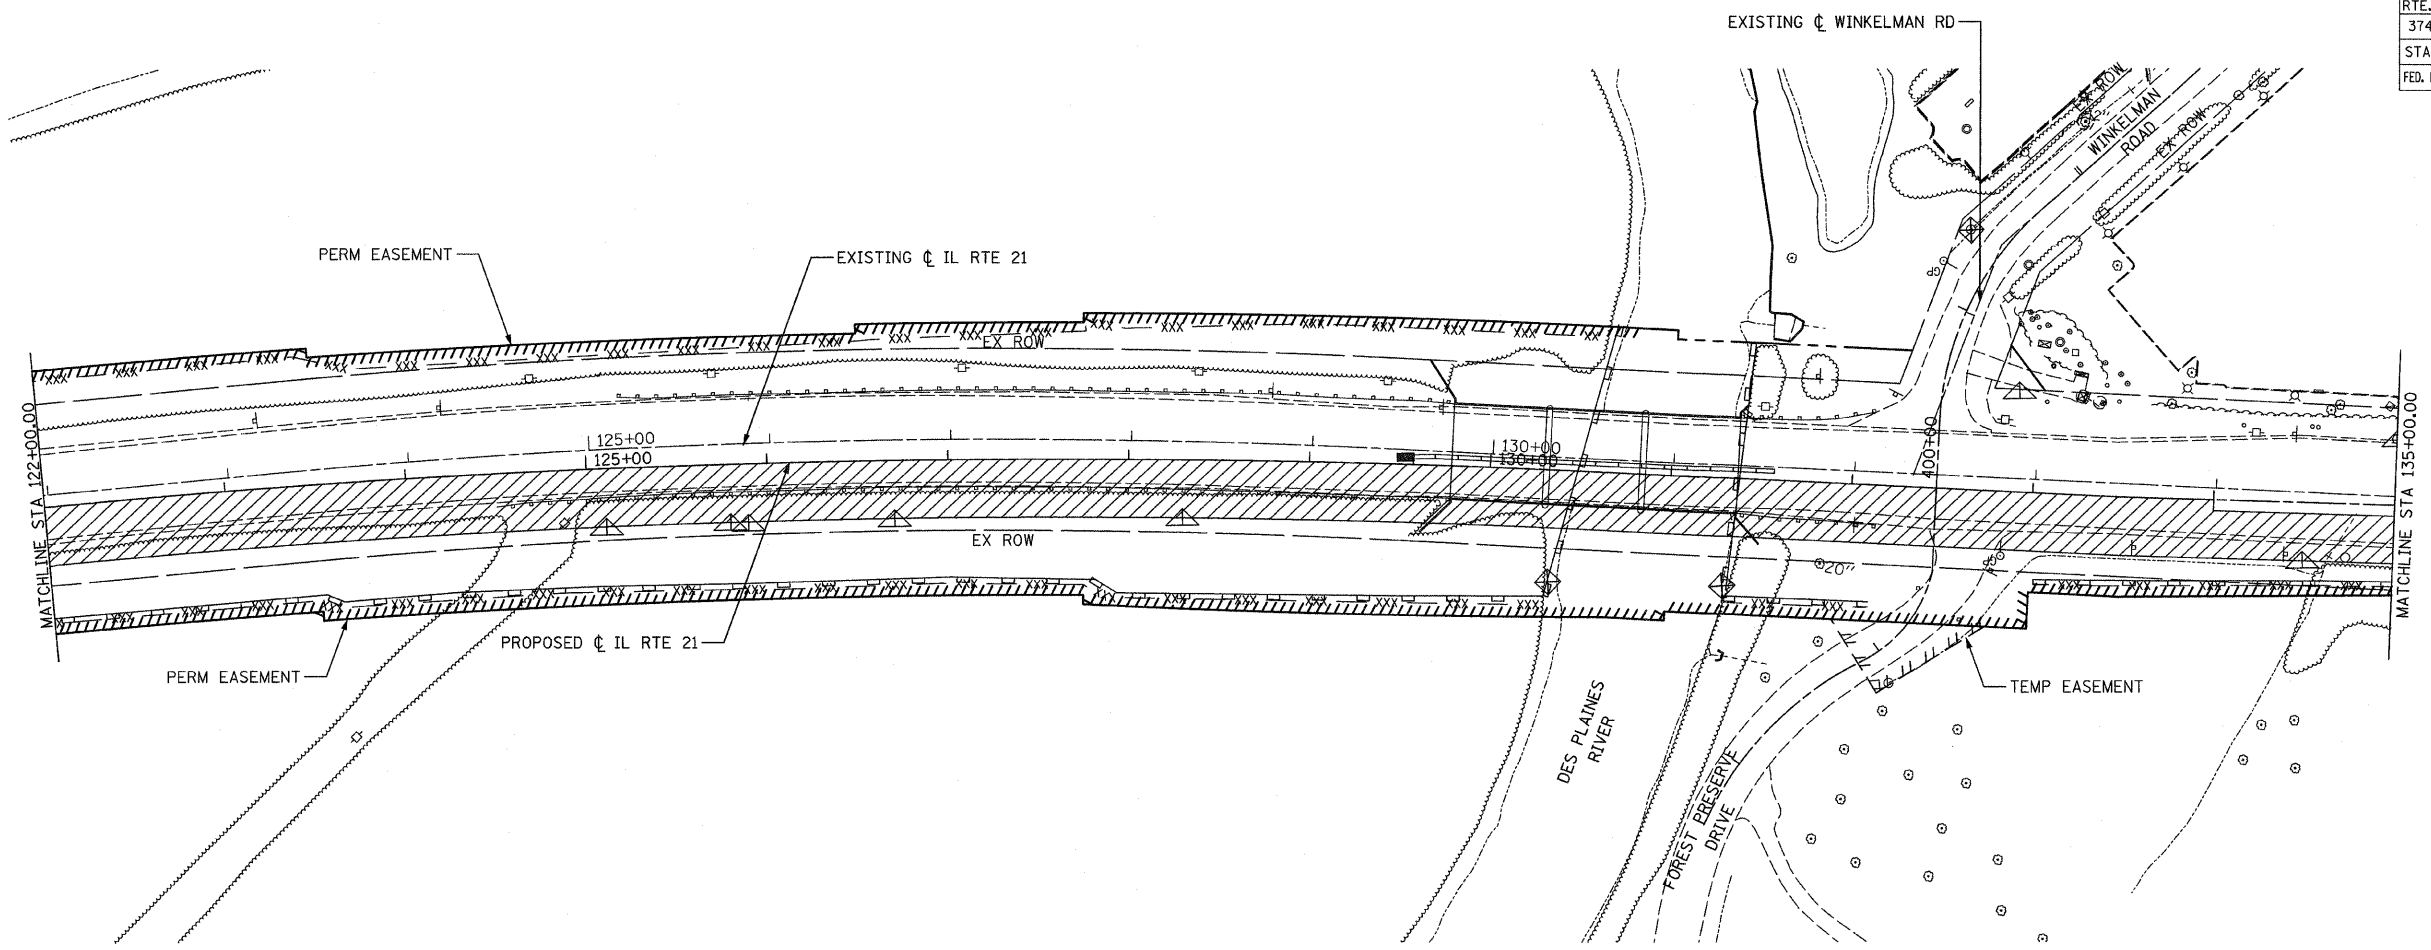

- LEGEND:**
- STAGE I CONSTRUCTION
 - TEMPORARY PAVEMENT
 - INLET AND PIPE PROTECTION
 - INLET FILTERS
 - PERIMETER EROSION BARRIER
 - TEMPORARY DITCH CHECK
 - TEMPORARY FENCE
 - TREE TRUNK PROTECTION

REVISIONS	
NAME	DATE

ILLINOIS DEPARTMENT OF TRANSPORTATION
TEMPORARY EROSION CONTROL PLAN

STAGE I - 3
 ILLINOIS ROUTE 21
 STA 122+00.00 TO STA 148+00.00

DATE: 02/05/08
 DRAWN BY: RDT
 CHECKED BY: GC

STV Incorporated 200 W Monroe - Suite 1650
 Chicago, Illinois 60606

