


F.A.P. RTE.	SECTION	COUNTY	TOTAL SHEETS	SHEET NO.
374	3268F-R-1	COOK	279	54
STA. 96+00.00		TO STA. 109+00.00		
FED. ROAD DIST. NO.		ILLINOIS FED. AID PROJECT		
CONTRACT NO. 62387				

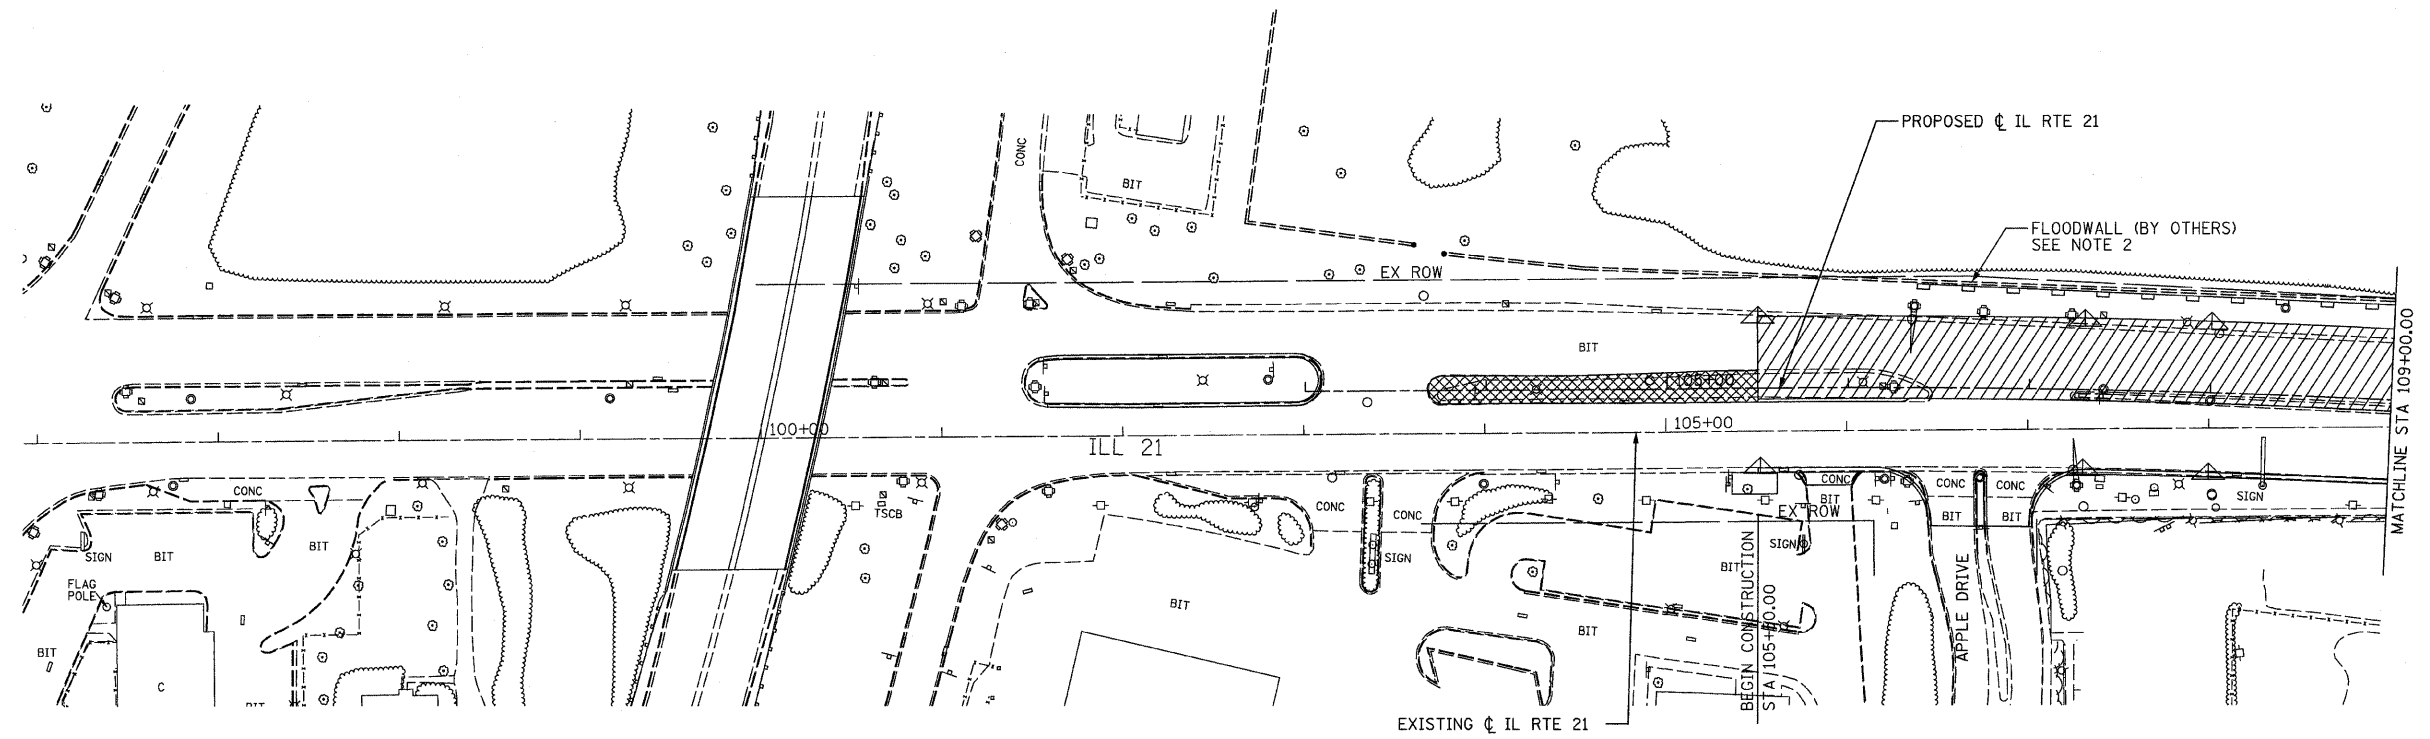

LEGEND:

- STAGE II CONSTRUCTION
- TEMPORARY PAVEMENT
- INLET AND PIPE PROTECTION
- INLET FILTERS
- PERIMETER EROSION BARRIER
- TEMPORARY DITCH CHECK
- TEMPORARY FENCE
- TREE TRUNK PROTECTION

NOTES:

1. PERIMETER EROSION BARRIER IS SHOWN AT AN EXAGGERATED OFFSET FROM THE EXISTING RIGHT OF WAY AND FLOODWALL LINES FOR CLARITY. ACTUAL PERIMETER EROSION BARRIER PLACEMENT SHALL BE ALONG THE EXISTING RIGHT OF WAY LINES AS REQUIRED.
2. THE FLOODWALL (BY OTHERS) AND ALL FILL MATERIAL ON THE RIVER SIDE OF THE FLOODWALL (BY OTHERS) SHALL BE CONSTRUCTED BY THE U.S. ARMY CORPS OF ENGINEERS (USACE) DURING STAGE II. THE LOCATION OF PERIMETER EROSION BARRIER AS SHOWN ALONG THE FLOODWALL MAY BE ADJUSTED IN THE FIELD BY USACE AS REQUIRED TO ACCOMMODATE THEIR FLOODWALL CONSTRUCTION AND PLACEMENT OF FILL MATERIAL. THE USACE AND IDOT CONTRACTORS SHALL COORDINATE THEIR WORK ACTIVITIES. SEE SPECIAL PROVISIONS FOR CONTRACTOR COOPERATION AND COORDINATION WITH ADJACENT AND/OR OVERLAPPING CONTRACTS. COSTS FOR ANY ADJUSTMENTS TO OR ADDITION OF PERIMETER EROSION BARRIER AS REQUIRED TO ACCOMMODATE USACE'S FLOODWALL CONSTRUCTION OR PLACEMENT OF FILL MATERIAL SHALL BE AT USACE'S EXPENSE.

REVISIONS	
NAME	DATE

ILLINOIS DEPARTMENT OF TRANSPORTATION
TEMPORARY EROSION CONTROL PLAN

STAGE II - 1
ILLINOIS ROUTE 21
STA 96+00.00 TO STA 109+00.00

DATE: 2/05/08
DRAWN BY: RDT
CHECKED BY: GC

STV Incorporated 200 W Monroe - Suite 1650
Chicago, Illinois 60606
engineers/architects/scientists/construction managers