




 

 


 

F.A.P. RTE.	SECTION	COUNTY	TOTAL SHEETS	SHEET NO.
374	3268F-R-1	COOK	279	58
STA. 174+00.00		TO STA. 187+00.00		
FED. ROAD DIST. NO.	ILLINOIS	FED. AID PROJECT		

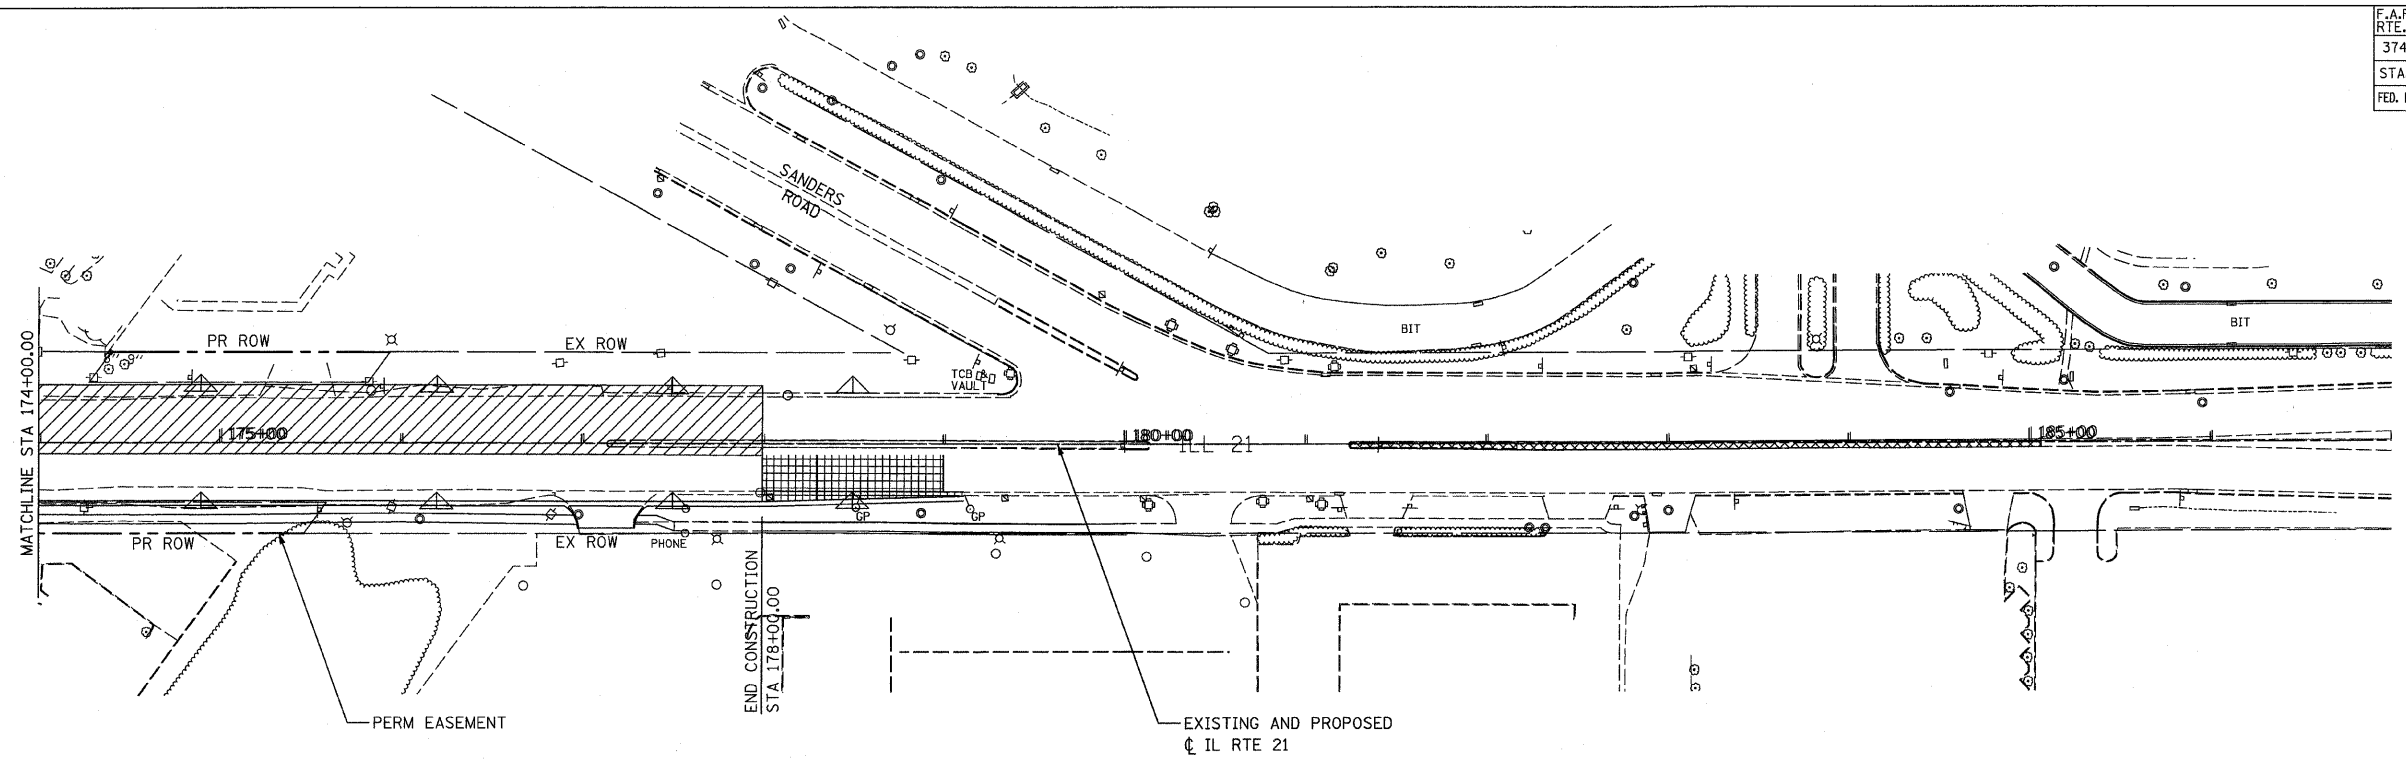

- LEGEND:**
-  STAGE II CONSTRUCTION
 -  TEMPORARY PAVEMENT
 -  INLET AND PIPE PROTECTION
 -  INLET FILTERS
 -  PERIMETER EROSION BARRIER
 -  TEMPORARY DITCH CHECK
 -  TEMPORARY FENCE
 -  TREE TRUNK PROTECTION

REVISIONS	
NAME	DATE

ILLINOIS DEPARTMENT OF TRANSPORTATION
TEMPORARY EROSION CONTROL PLAN

STAGE II - 5
 ILLINOIS ROUTE 21
 STA 174+00.00 TO STA 187+00.00

DATE: 02/05/08
 DRAWN BY: RDT
 CHECKED BY: GC

STV Incorporated
 engineers/architects/scientists/construction managers
 200 W Monroe - Suite 1650
 Chicago, Illinois 60606

