
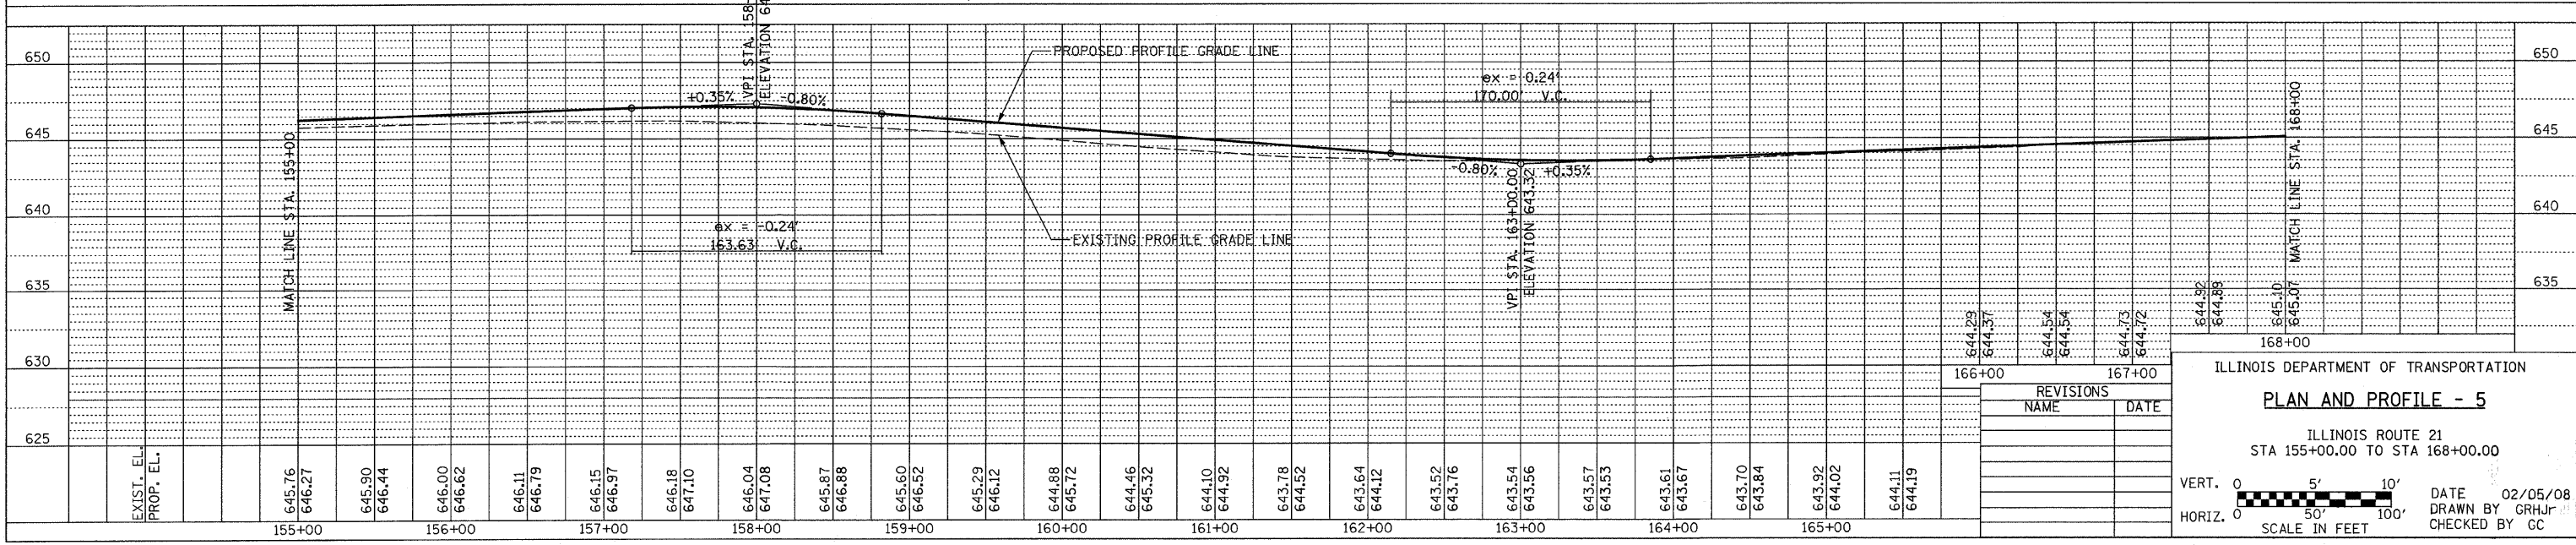
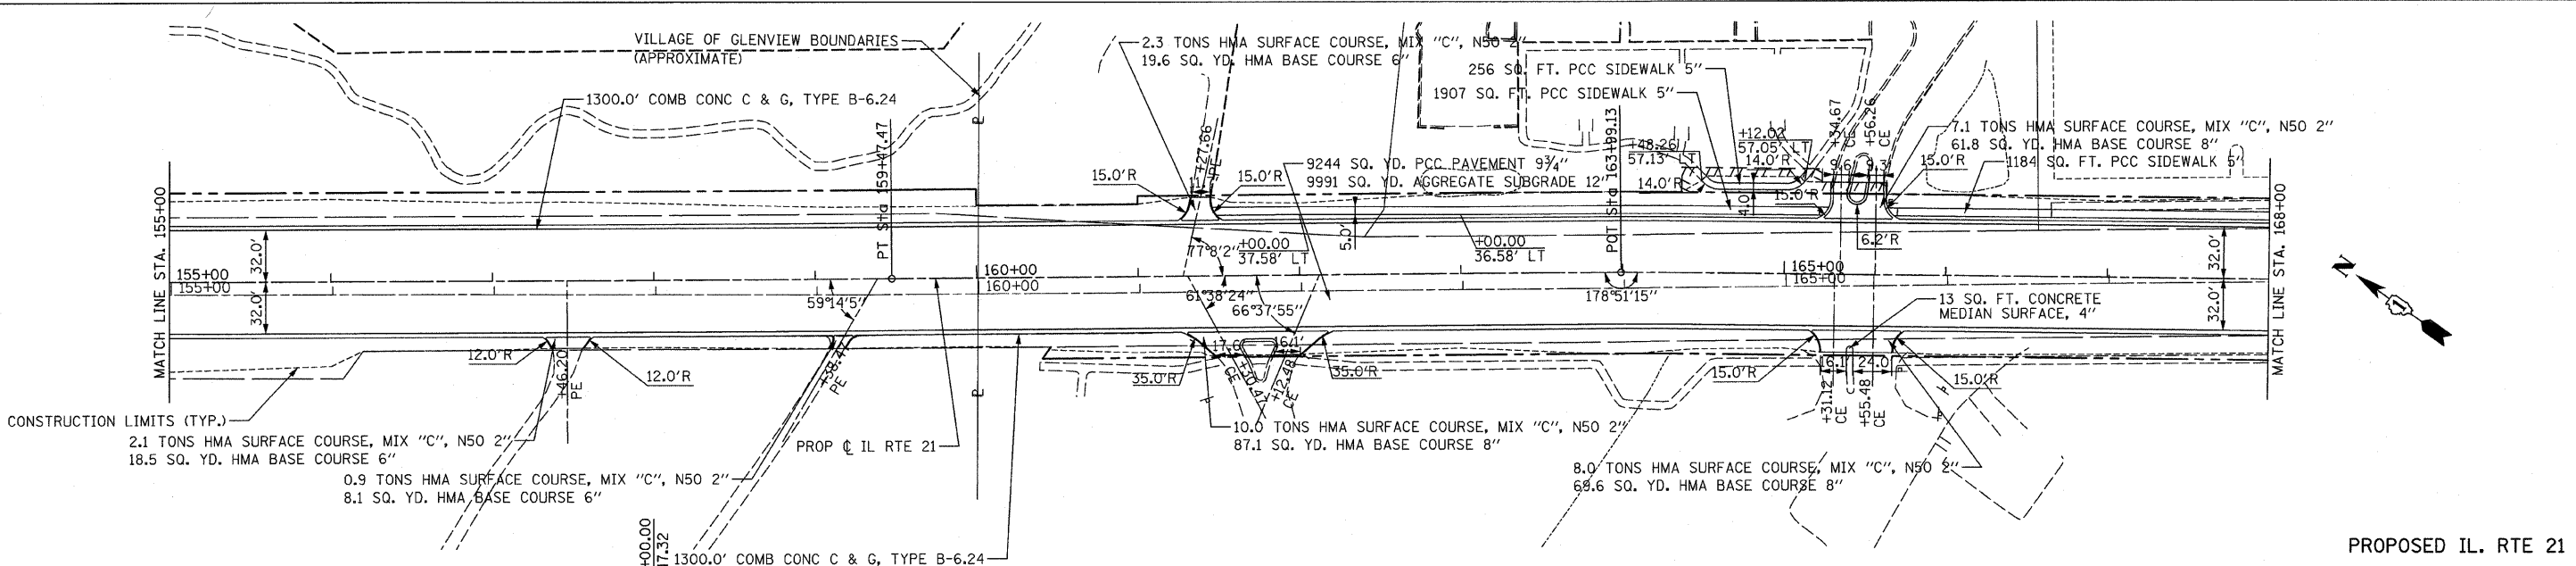


F.A.P. RTE.	SECTION	COUNTY	TOTAL SHEETS	SHEET NO.
374	3268F-R-1	COOK	279	63
STA. 155+00.00	TO STA. 168+00.00		ILLINOIS FED. AID PROJECT	
FED. ROAD DIST. NO.			CONTRACT NO. 62387	

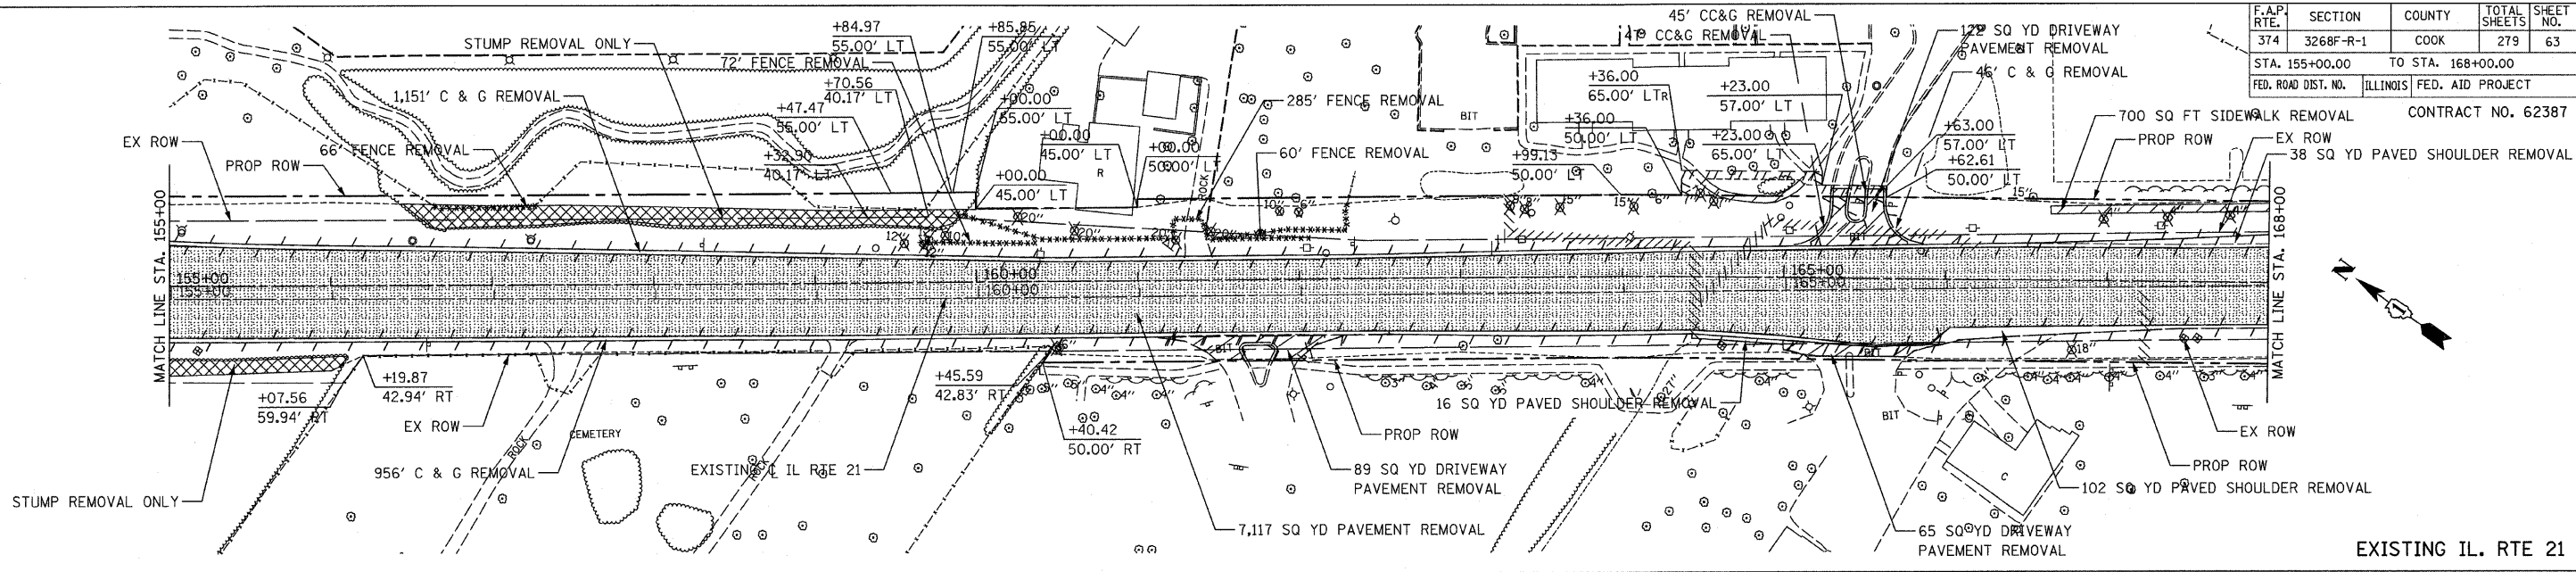

PLAN	BY	DATE
SURVEYED		
NOTED		
CHECKED		
NO.		

PROFILE	BY	DATE
SURVEYED		
NOTED		
CHECKED		
NO.		

REVISIONS	
NAME	DATE

ILLINOIS DEPARTMENT OF TRANSPORTATION
PLAN AND PROFILE - 5
 ILLINOIS ROUTE 21
 STA 155+00.00 TO STA 168+00.00

VERT. 0 5' 10'
 HORIZ. 0 50' 100'
 SCALE IN FEET

DATE 02/05/08
 DRAWN BY GRHjr
 CHECKED BY CC