


F.A.P. RTE.	SECTION	COUNTY	TOTAL SHEETS	SHEET NO.
374	3268F-R-1	COOK	279	146
STA.		TO STA.		
FED. ROAD DIST. NO.		ILLINOIS FED. AID PROJECT		

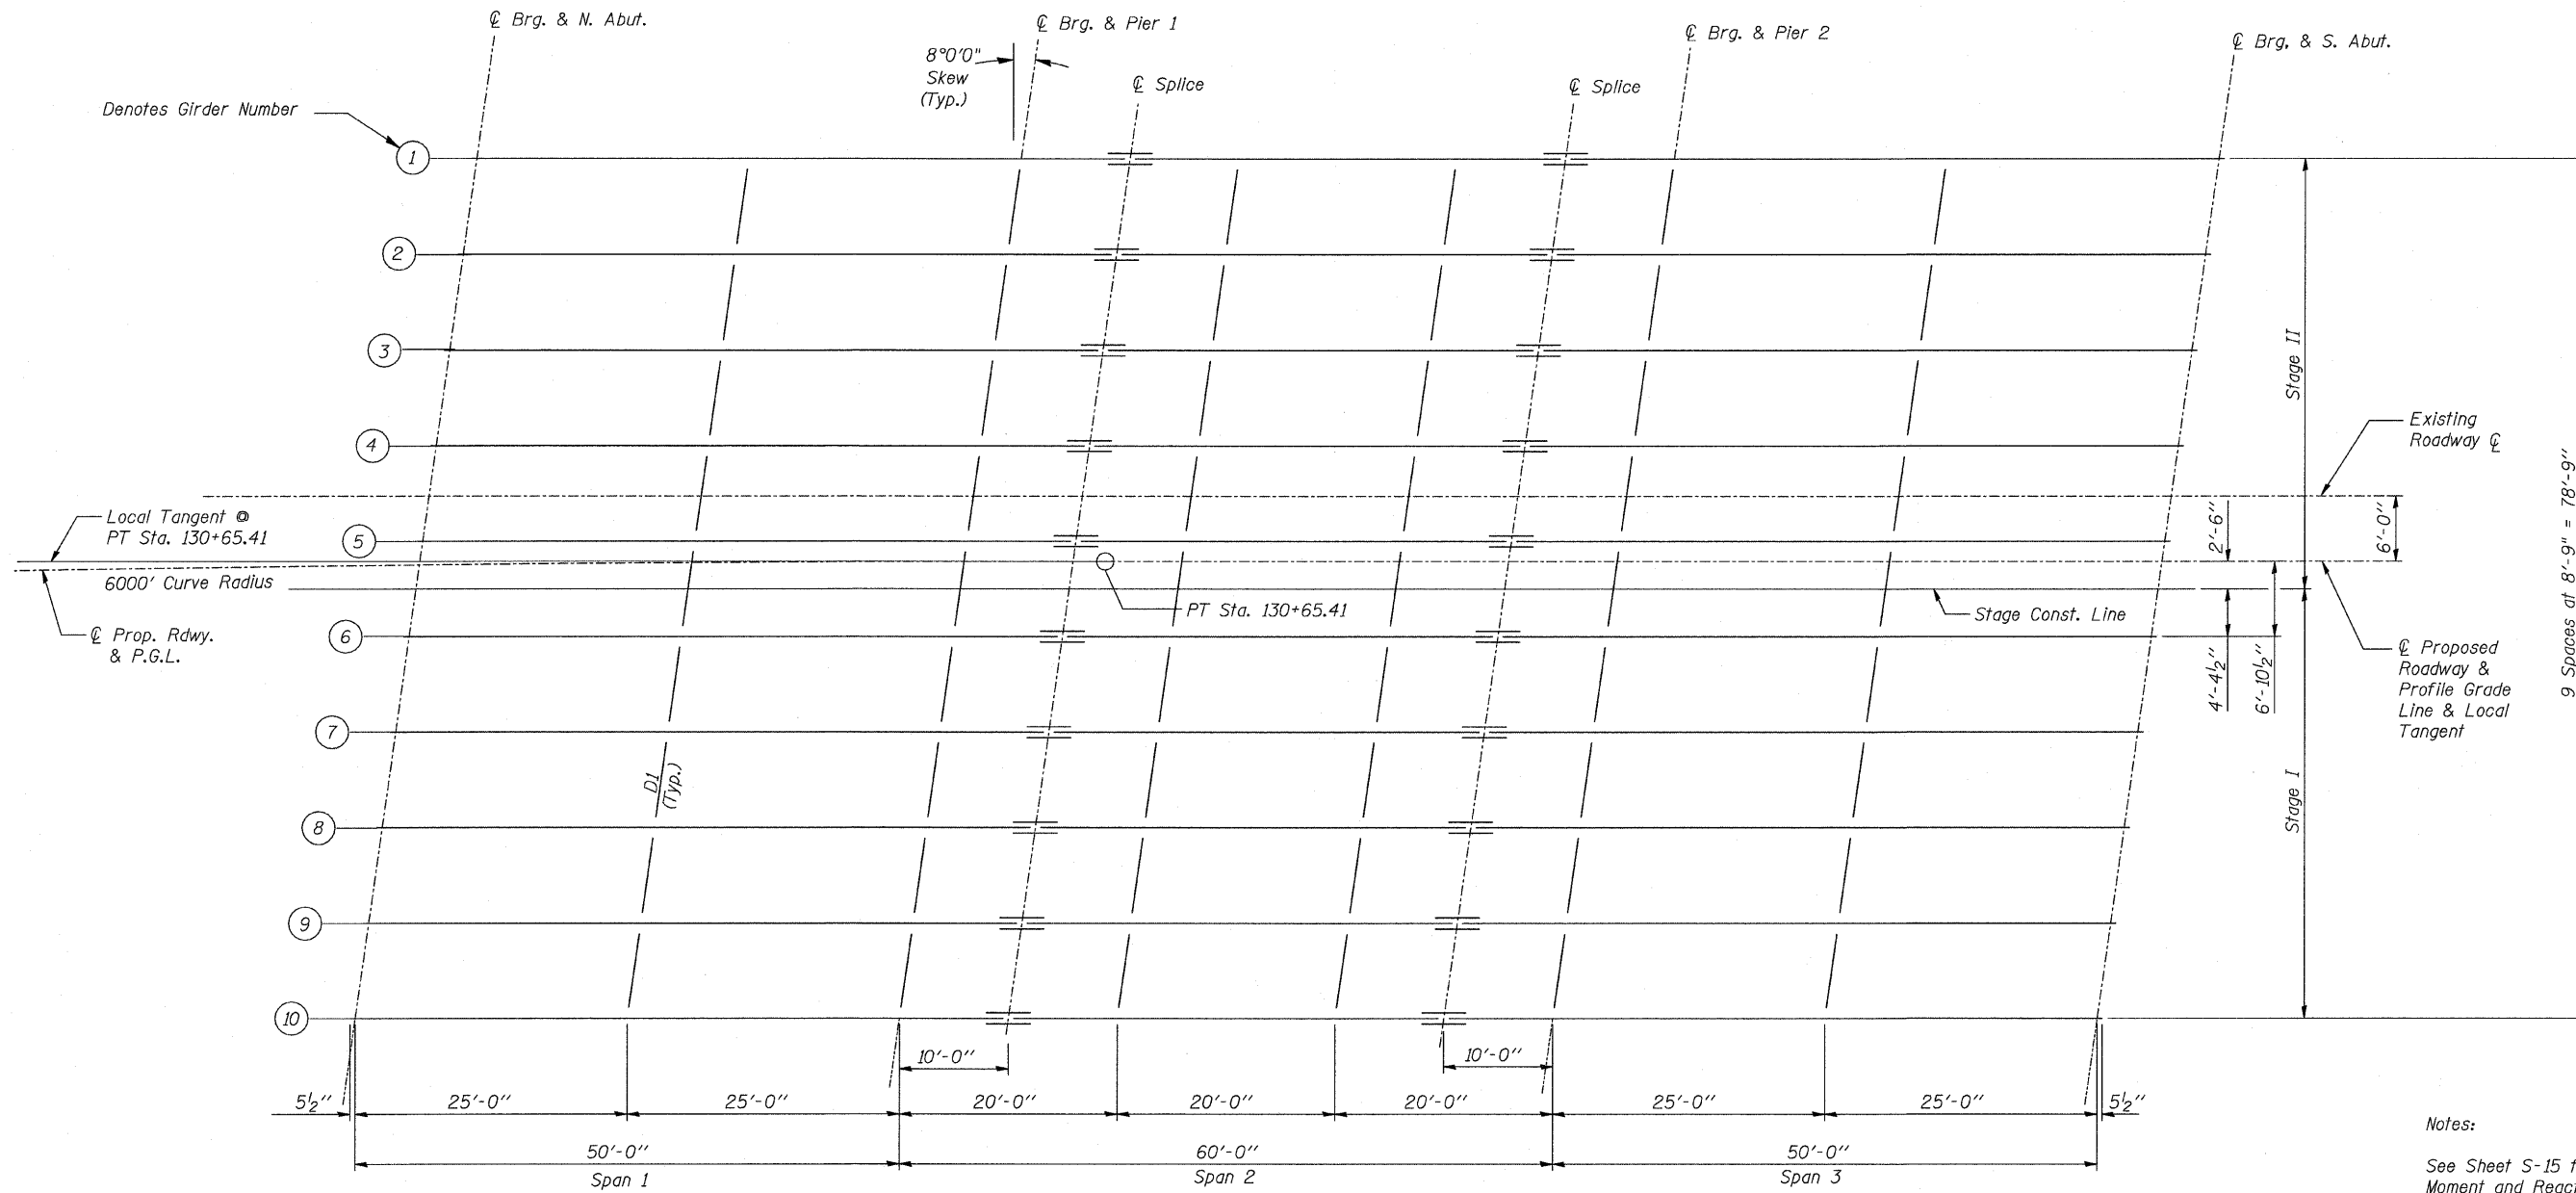

**FRAMING PLAN**

Notes:  
 See Sheet S-15 for Girder Moment and Reaction Tables  
 See Sheet S-16 for Diaphragm and Splice Details

**STV Incorporated**  
 Engineers/Architects/Planners/Construction Managers  
 200 W. Monroe Street, Suite 1650  
 Chicago, IL 60606-5015  
 312/253-0655, FAX 312/553-0661

REVISIONS	
NAME	DATE

ILLINOIS DEPARTMENT OF TRANSPORTATION  
 ILLINOIS ROUTE 21  
 MILWAUKEE AVE. OVER DES PLAINES RIVER  
 F.A.P. ROUTE 374 SECTION 3268F-R-1  
 COOK COUNTY, SN 016-6566  
**FRAMING PLAN**  
 DESIGN BY: BTO DRAWN BY: BTO  
 DATE: 02/05/08 CHECKED BY: JAW CHECKED BY: JAW