


F.A.P. RTE.	SECTION	COUNTY	TOTAL SHEETS	SHEET NO.
2794	06-00109-00-WR	COOK	24	10
STA. 102+00		TO STA. 115+00		
FED. ROAD DIST. NO.		ILLINOIS FED. AID PROJECT		



PLAN	DATE
BY	
REVIEWED	
PLOTTED	
CHECKED	
BY	
DATE	

PROFILE	DATE
BY	
REVIEWED	
PLOTTED	
CHECKED	
BY	
DATE	

DATE = 1/29/2008
 FILE NAME = #866359
 PLOT SCALE = #SCALE#
 USER NAME = #USER#

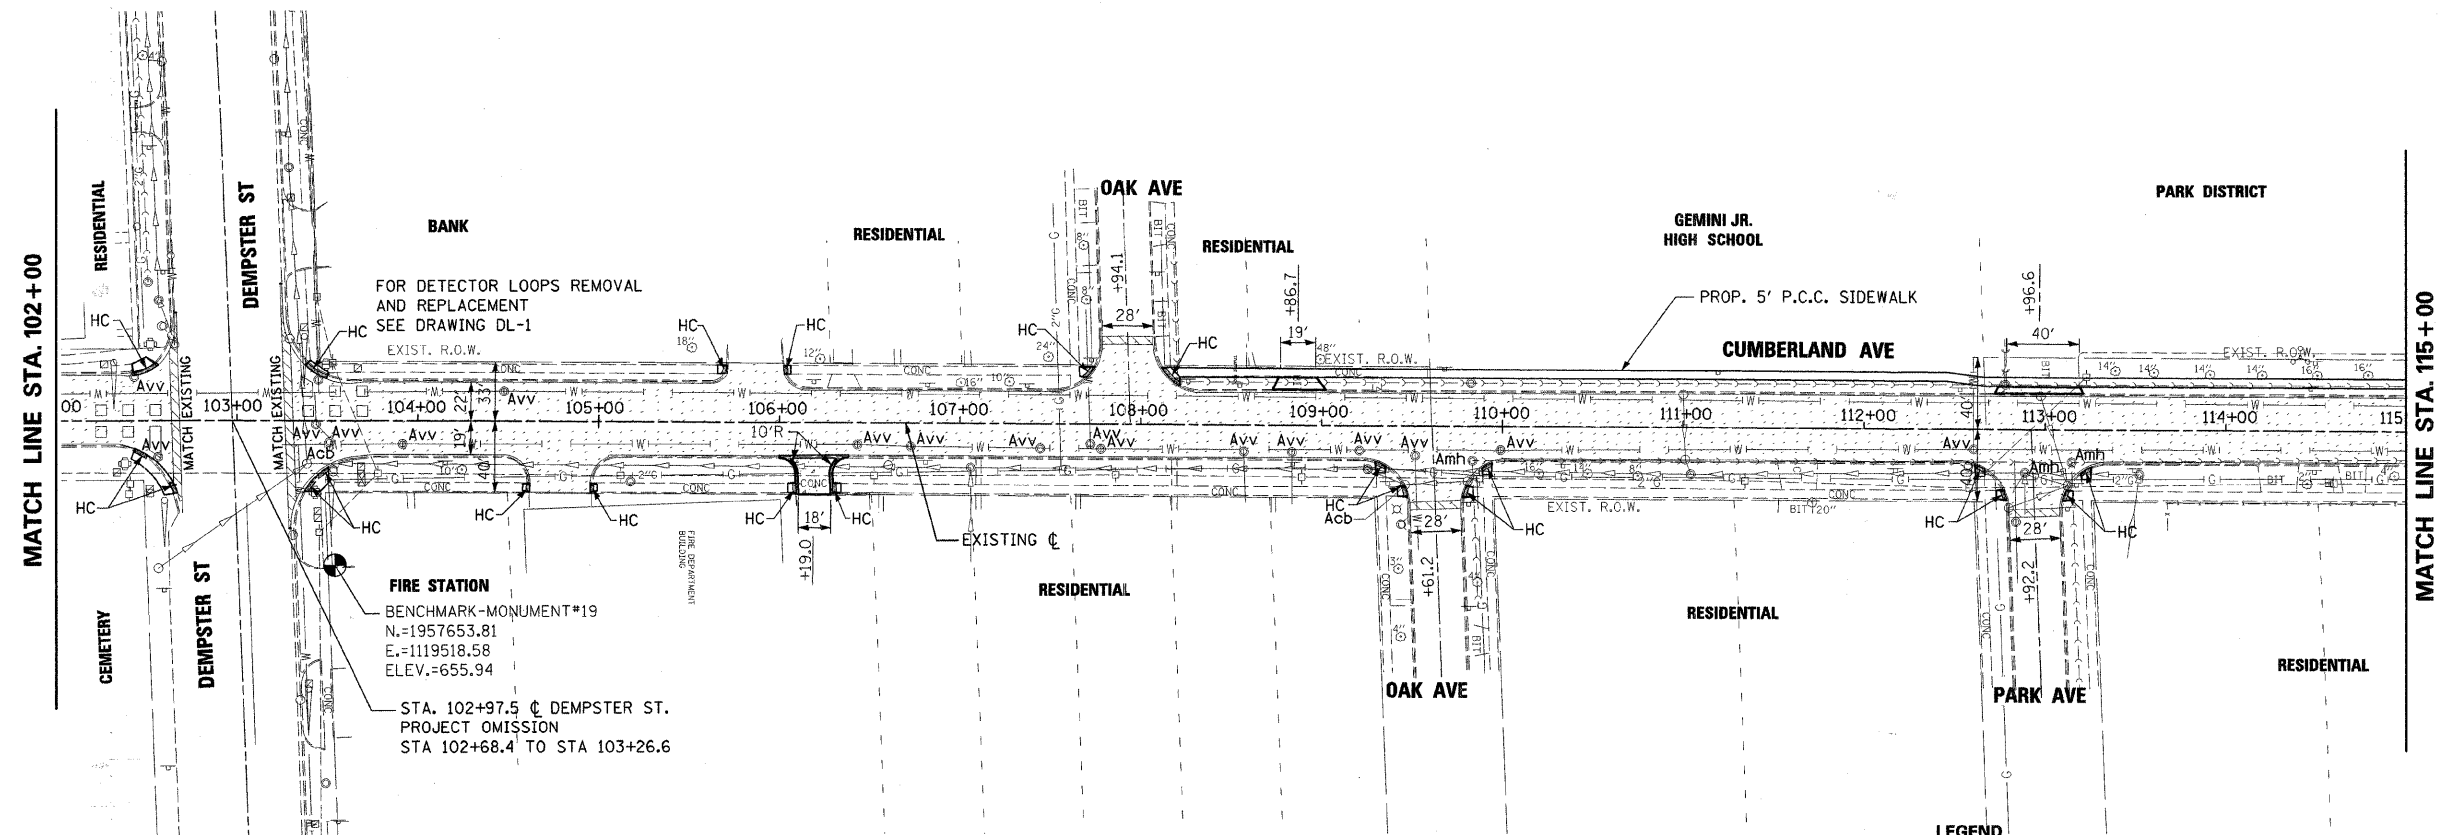


FOR DETECTOR LOOPS REMOVAL AND REPLACEMENT SEE DRAWING DL-1

FIRE STATION
 BENCHMARK-MONUMENT#19
 N.=1957653.81
 E.=1119518.58
 ELEV.=655.94

STA. 102+97.5 @ DEMPSTER ST.
 PROJECT OMISSION
 STA 102+68.4 TO STA 103+26.6

LEGEND

- PROPOSED BUTT JOINT (HOT-MIX ASPHALT REMOVAL - BUTT JOINT)
- PROPOSED PCC DRIVEWAY (DRIVEWAY PAVEMENT REMOVAL PCC DRIVEWAY PAVEMENT, 8")
- PROPOSED PAVEMENT RESURFACING (HOT-MIX ASPHALT SURFACE REMOVAL, 4" HOT-MIX ASPHALT SURFACE COURSE, MIX D, N70 HOT-MIX ASPHALT BINDER COURSE, IL-19, N70)
- PROPOSED PAVEMENT WIDENING (HOT-MIX ASPHALT SURFACE COURSE, MIX D, N70 HOT-MIX ASPHALT BINDER COURSE, IL-19, N70 HOT-MIX ASPHALT BASE COURSE SUB-BASE GRANULAR MATERIAL, TYPE B COMBINATION CONC. CURB & GUTTER, TYPE B-6.12)
- SIDEWALK REMOVAL
- Acb CATCH BASIN TO BE ADJUSTED
- Amh SANITARY/STORM MANHOLE TO BE ADJUSTED
- Avv VALVE VAULT TO BE ADJUSTED
- HC HANDICAP ACCESSIBLE RAMP WITH DETECTABLE WARNINGS

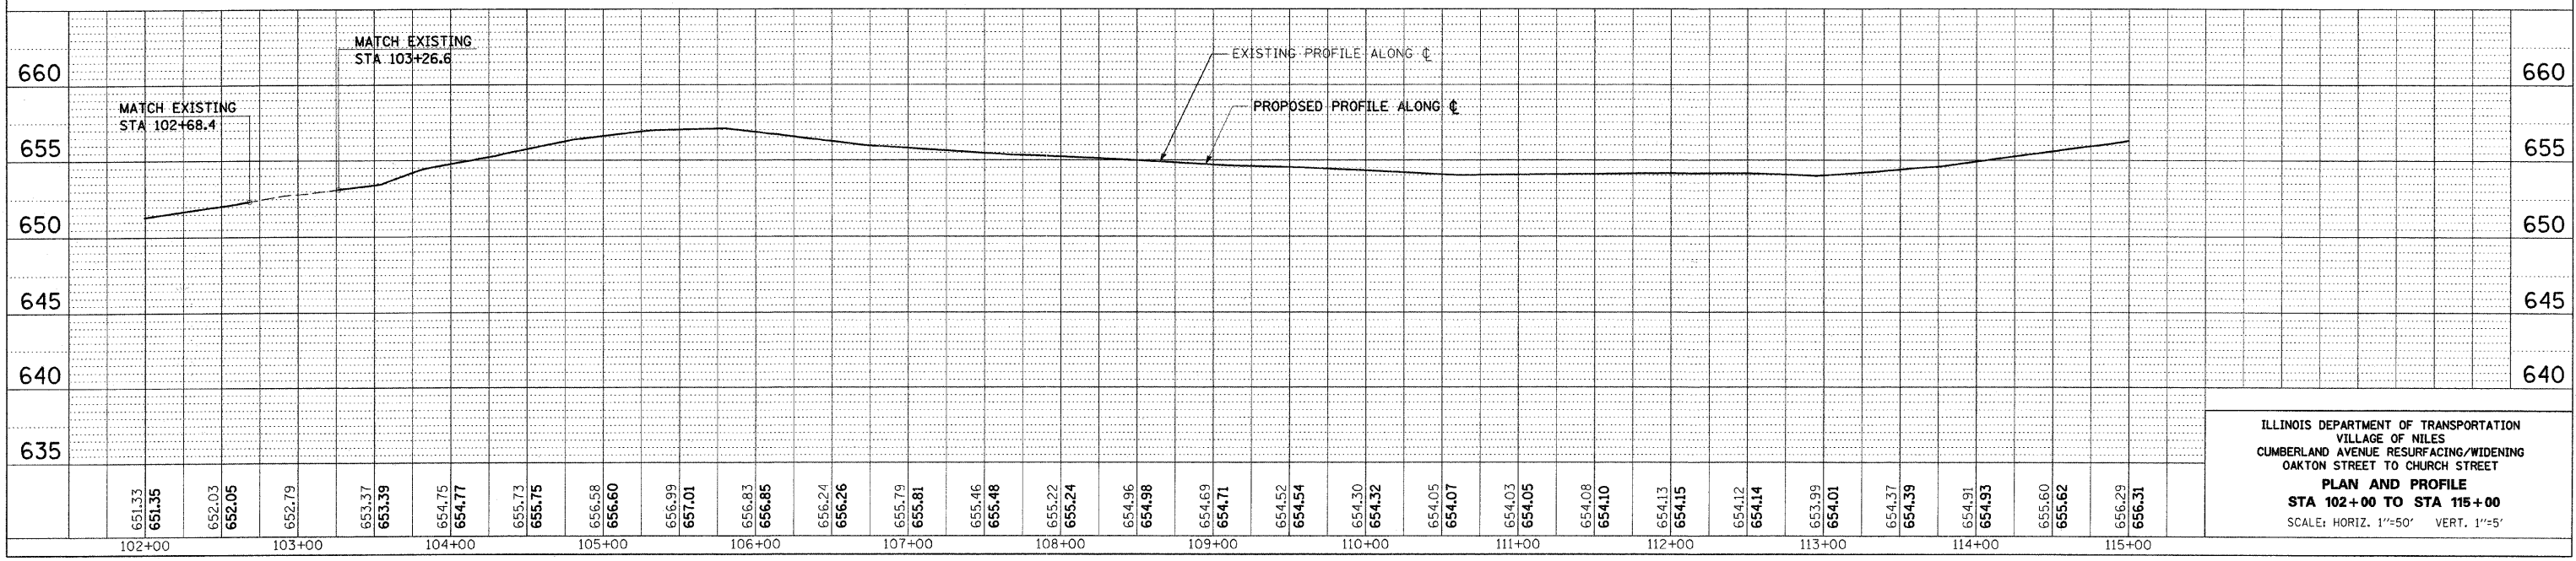

ILLINOIS DEPARTMENT OF TRANSPORTATION
 VILLAGE OF NILES
 CUMBERLAND AVENUE RESURFACING/WIDENING
 OAKTON STREET TO CHURCH STREET
PLAN AND PROFILE
 STA 102+00 TO STA 115+00
 SCALE: HORIZ. 1"=50' VERT. 1"=5'