
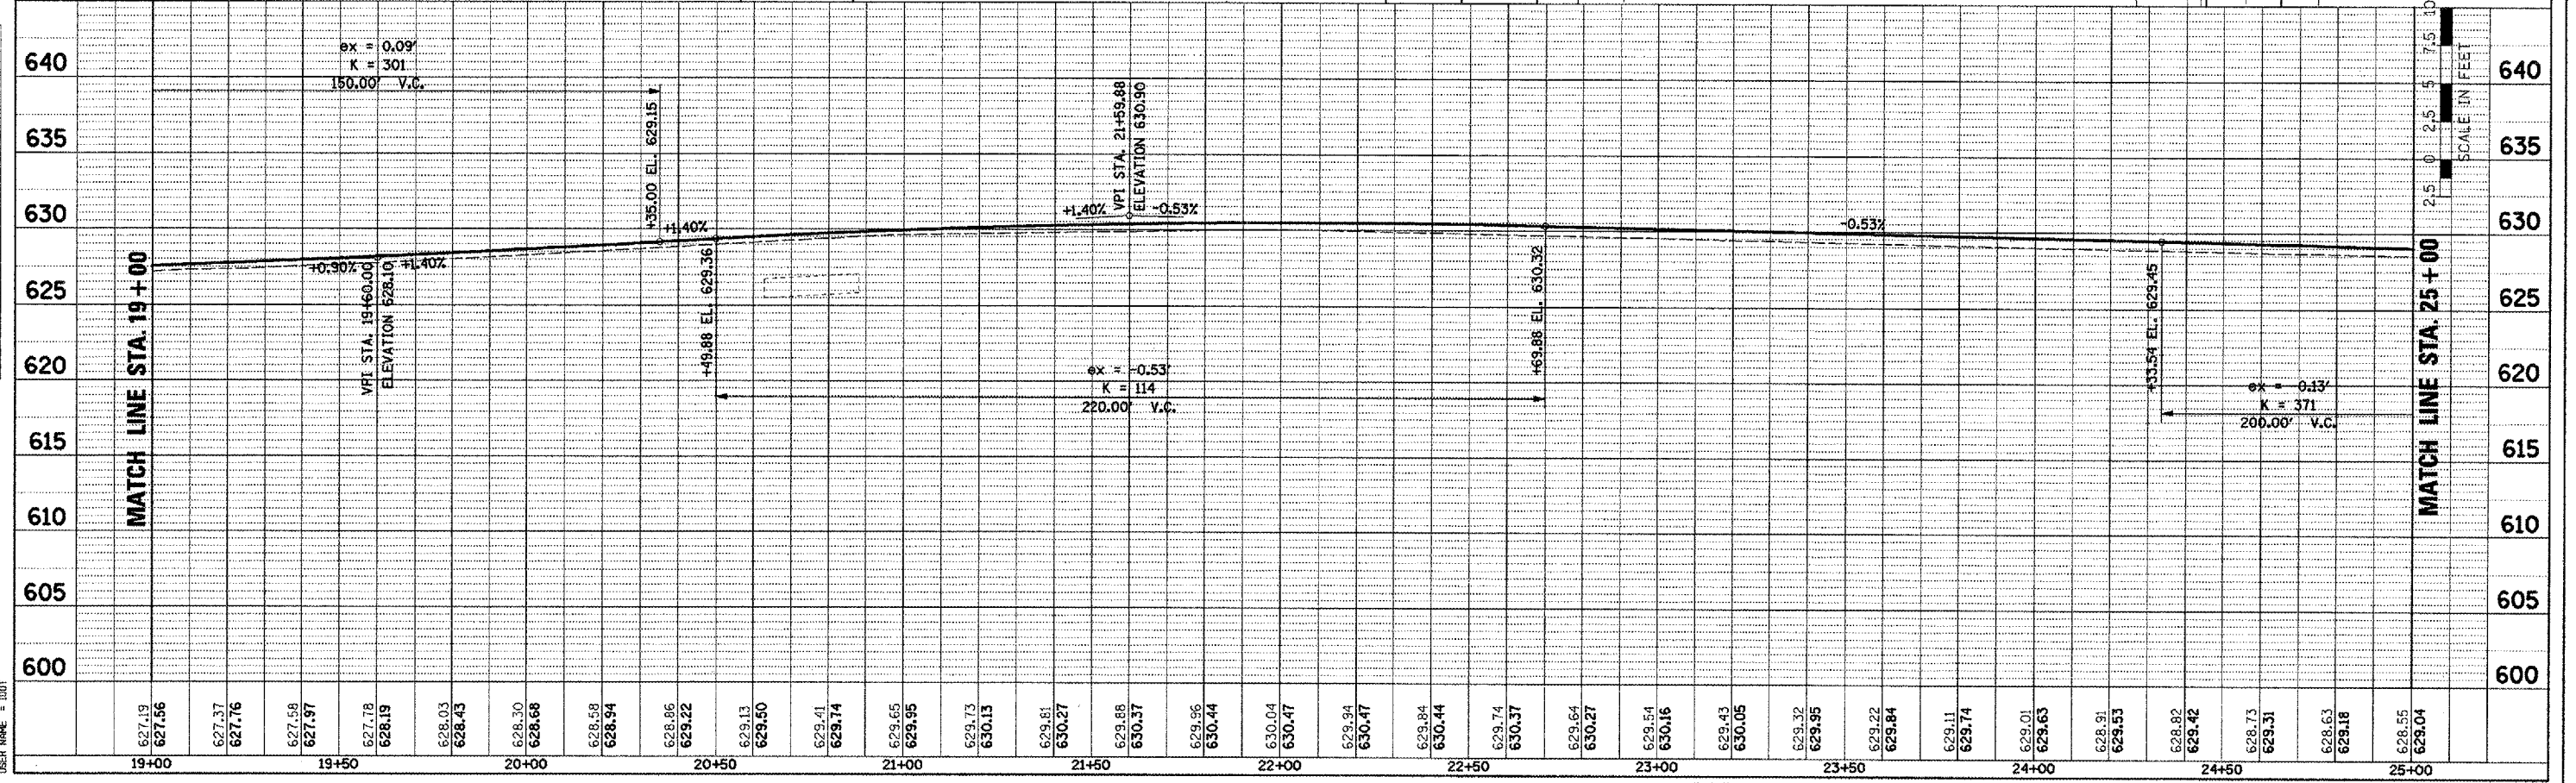


F.A.U. RTE.	SECTION	COUNTY	TOTAL SHEETS	SHEET NO.
6761	04-00057-06-WR	TAZEWELL	154	34
STA. 19+00		TO STA. 25+00		
FED. ROAD DIST. NO. 4		ILLINOIS FED. AID PROJECT		

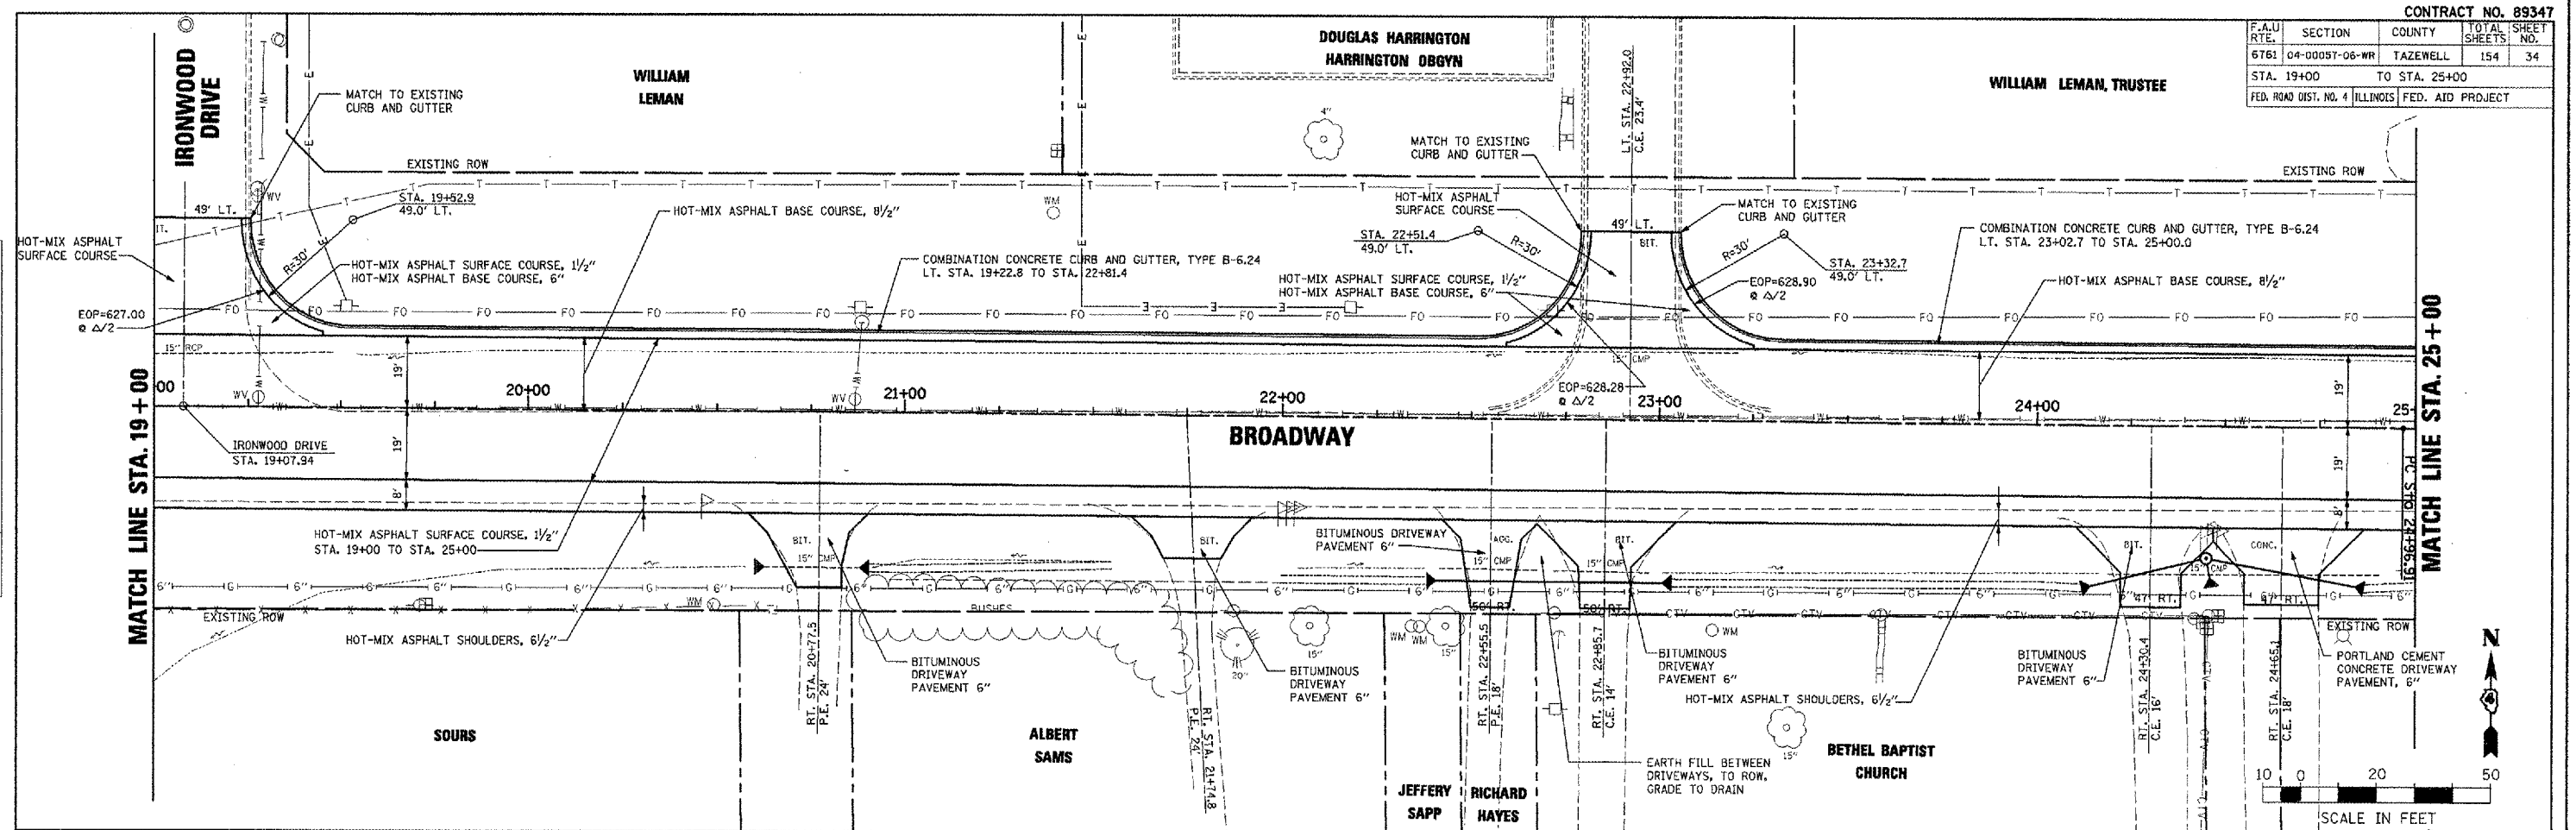

BROADWAY - ROADWAY PLAN AND PROFILE - STA. 19+00 TO STA. 25+00

PLAN

DATE	BY

SURVEYED
 ALIGNED
 GRADES CHECKED
 NOTE BOOK
 NO. _____
 PLAN NO. _____
 DATE FILED _____

PROFILE

DATE	BY

SURVEYED
 GRADES CHECKED
 NOTE BOOK
 NO. _____
 PROFILE NO. _____
 DATE FILED _____

PLOT DATE = 2/6/2008
 FILE NAME = J:\2008\89347\plan\plan\PR-04 19-25.dgn
 USER = JMM
 USER NAME = JMM