
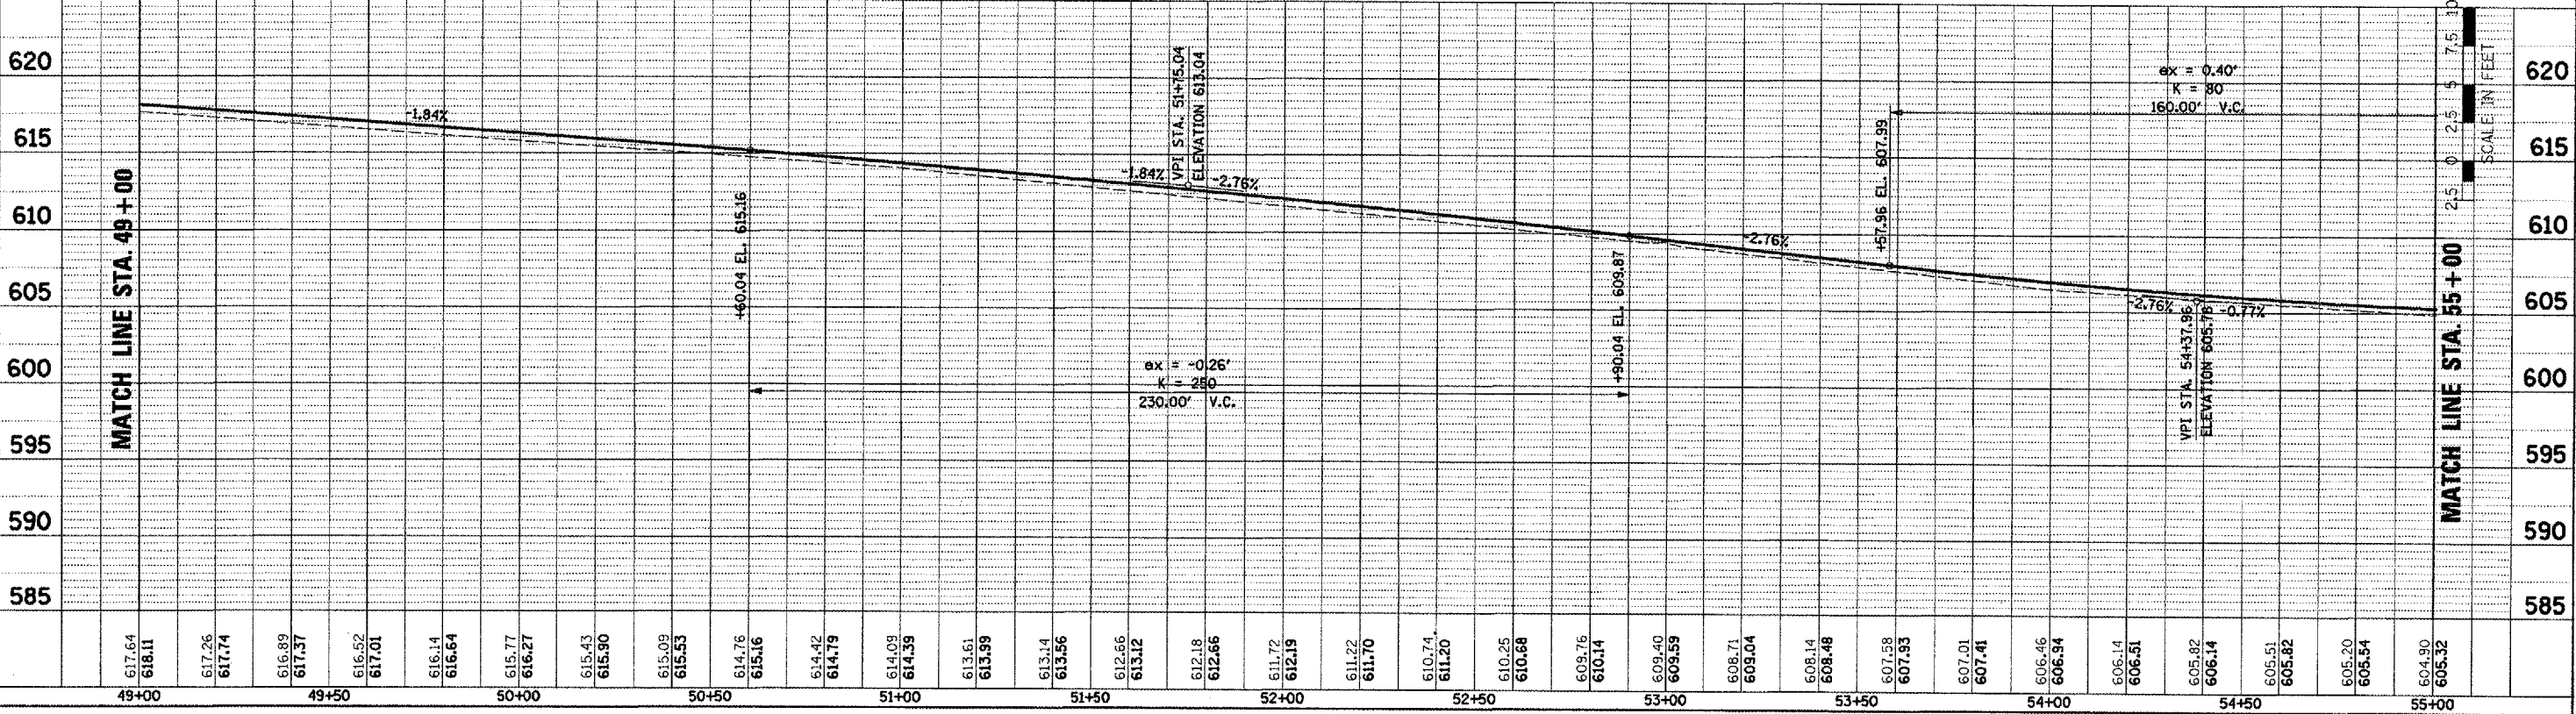


F.A.U. R/W	SECTION	COUNTY	TOTAL SHEETS	SHEET NO.
6761	04-00057-06-WR	TAZEWELL	154	39
STA. 49+00		TO STA. 55+00		
ILL. ROAD DIST. NO. 4 ILLINOIS FED. AID PROJECT				

DATE	BY

DATE	BY

PLOT DATE = 2/11/2008
 FILE NAME = D:\2008\6761\04-00057-06-WR\PLN-89 49-85.dgn
 USER = MJC
 USER NAME = MJC

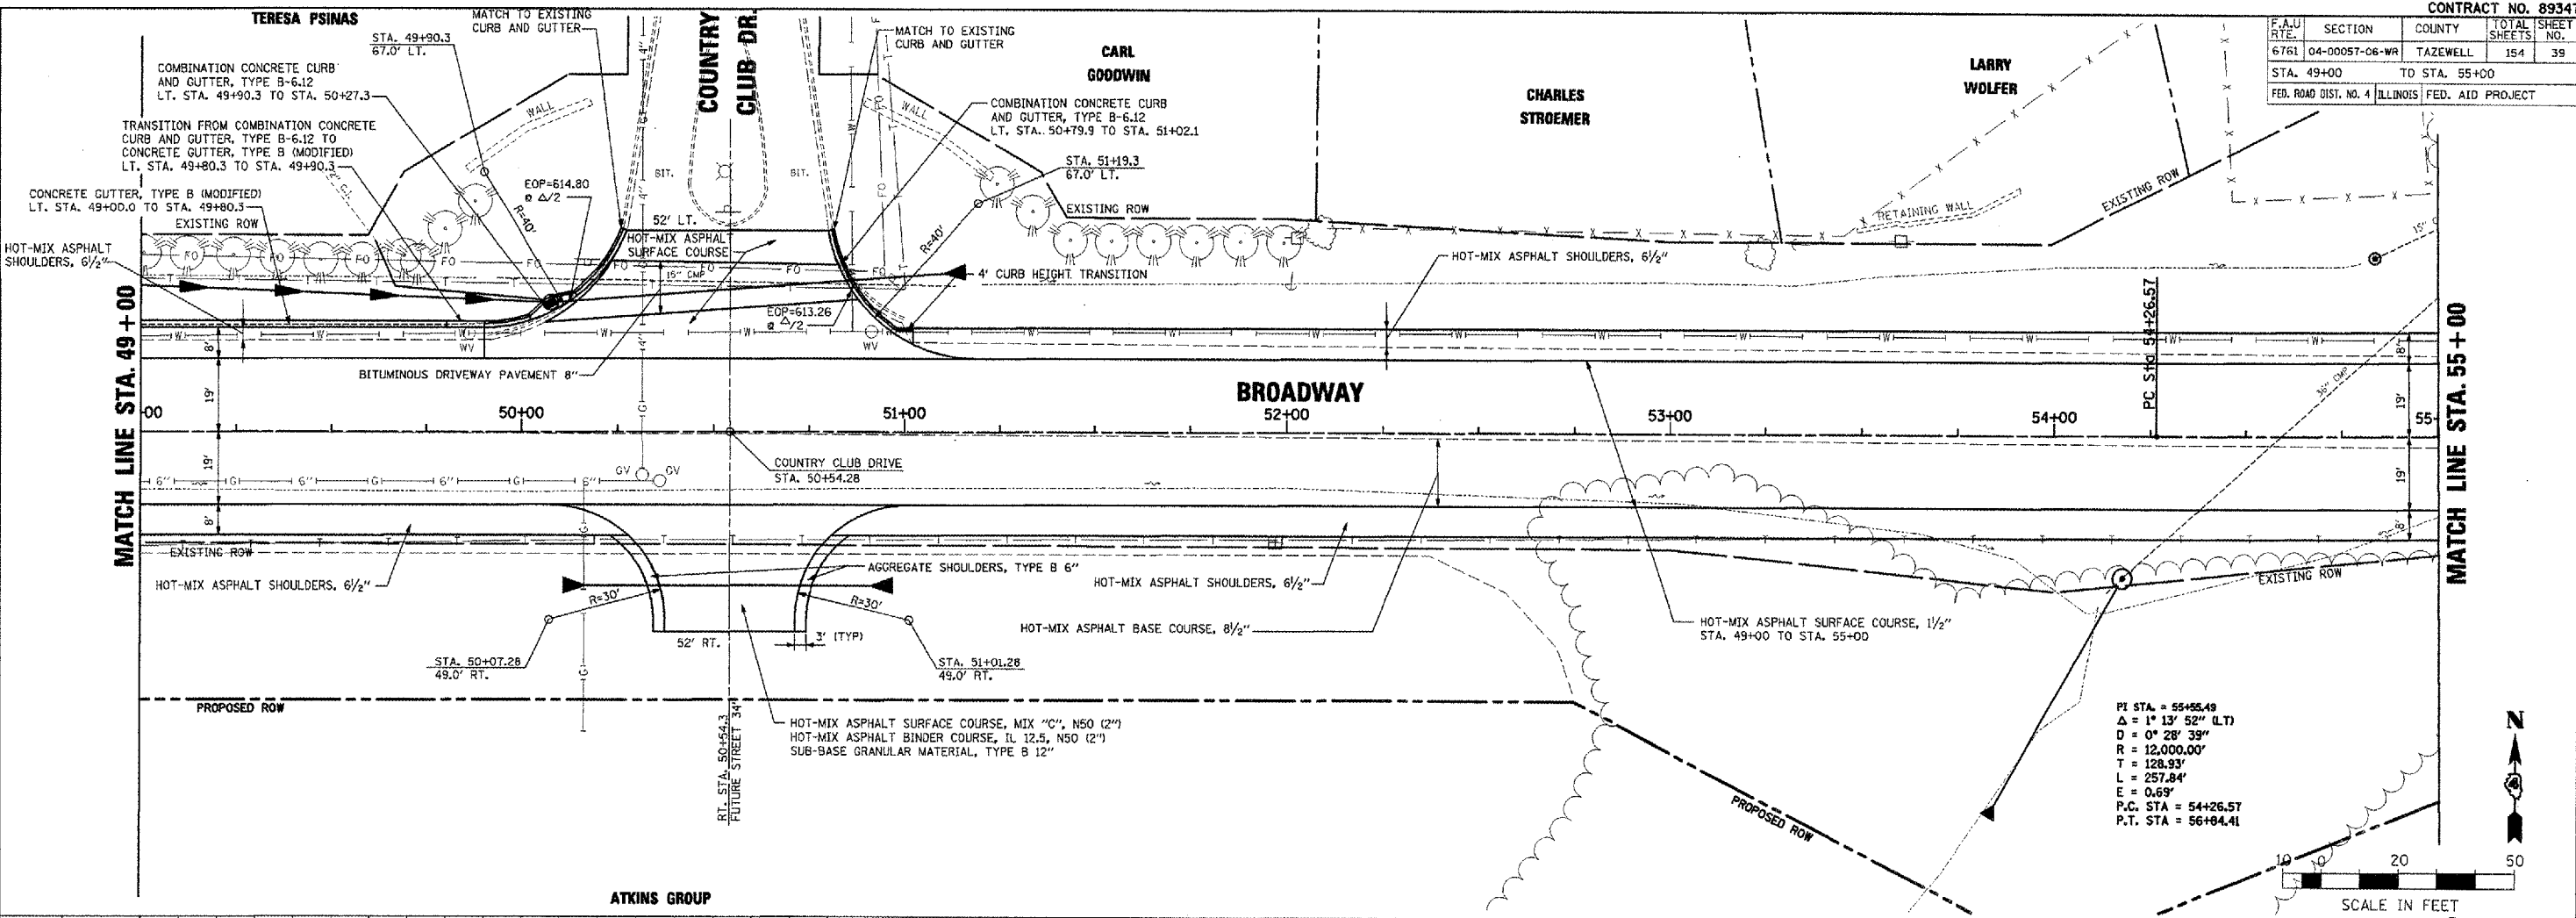

BROADWAY - ROADWAY PLAN AND PROFILE - STA. 49+00 TO STA. 55+00