

F.A.U. RTE.	SECTION	COUNTY	TOTAL SHEETS	SHEET NO.
6761	04-00057-06-WR	TAZEWELL	154	42
STA. 67+00		TO STA. 73+00		
FED. ROAD DIST. NO. 4 ILLINOIS FED. AID PROJECT				



PI STA. = 66+52.34
 $\Delta = 0^\circ 44' 26''$ (RT)
 $D = 0^\circ 17' 11''$
 $R = 20,000.00'$
 $L = 129.26'$
 $E = 0.42'$
 P.C. STA. = 65+23.08
 P.T. STA. = 67+81.60

PI STA. = 72+56.97
 $\Delta = 0^\circ 35' 57''$ (LT)
 $D = 0^\circ 13' 45''$
 $R = 25,000.00'$
 $L = 130.70'$
 $T = 261.39'$
 $E = 0.34'$
 P.C. STA. = 71+26.28
 P.T. STA. = 73+87.67

PLAN	DATE
REVISION	
BY	
DATE	
NO.	

PROFILE	DATE
REVISION	
BY	
DATE	
NO.	

PLT DATE = 2/29/2009
 FILE NAME = I:\2008\89347\plan\89347-06-WR-04-00057-06-WR-04-00057-06-WR-04-00057-06-WR.dgn
 USER NAME = JBD

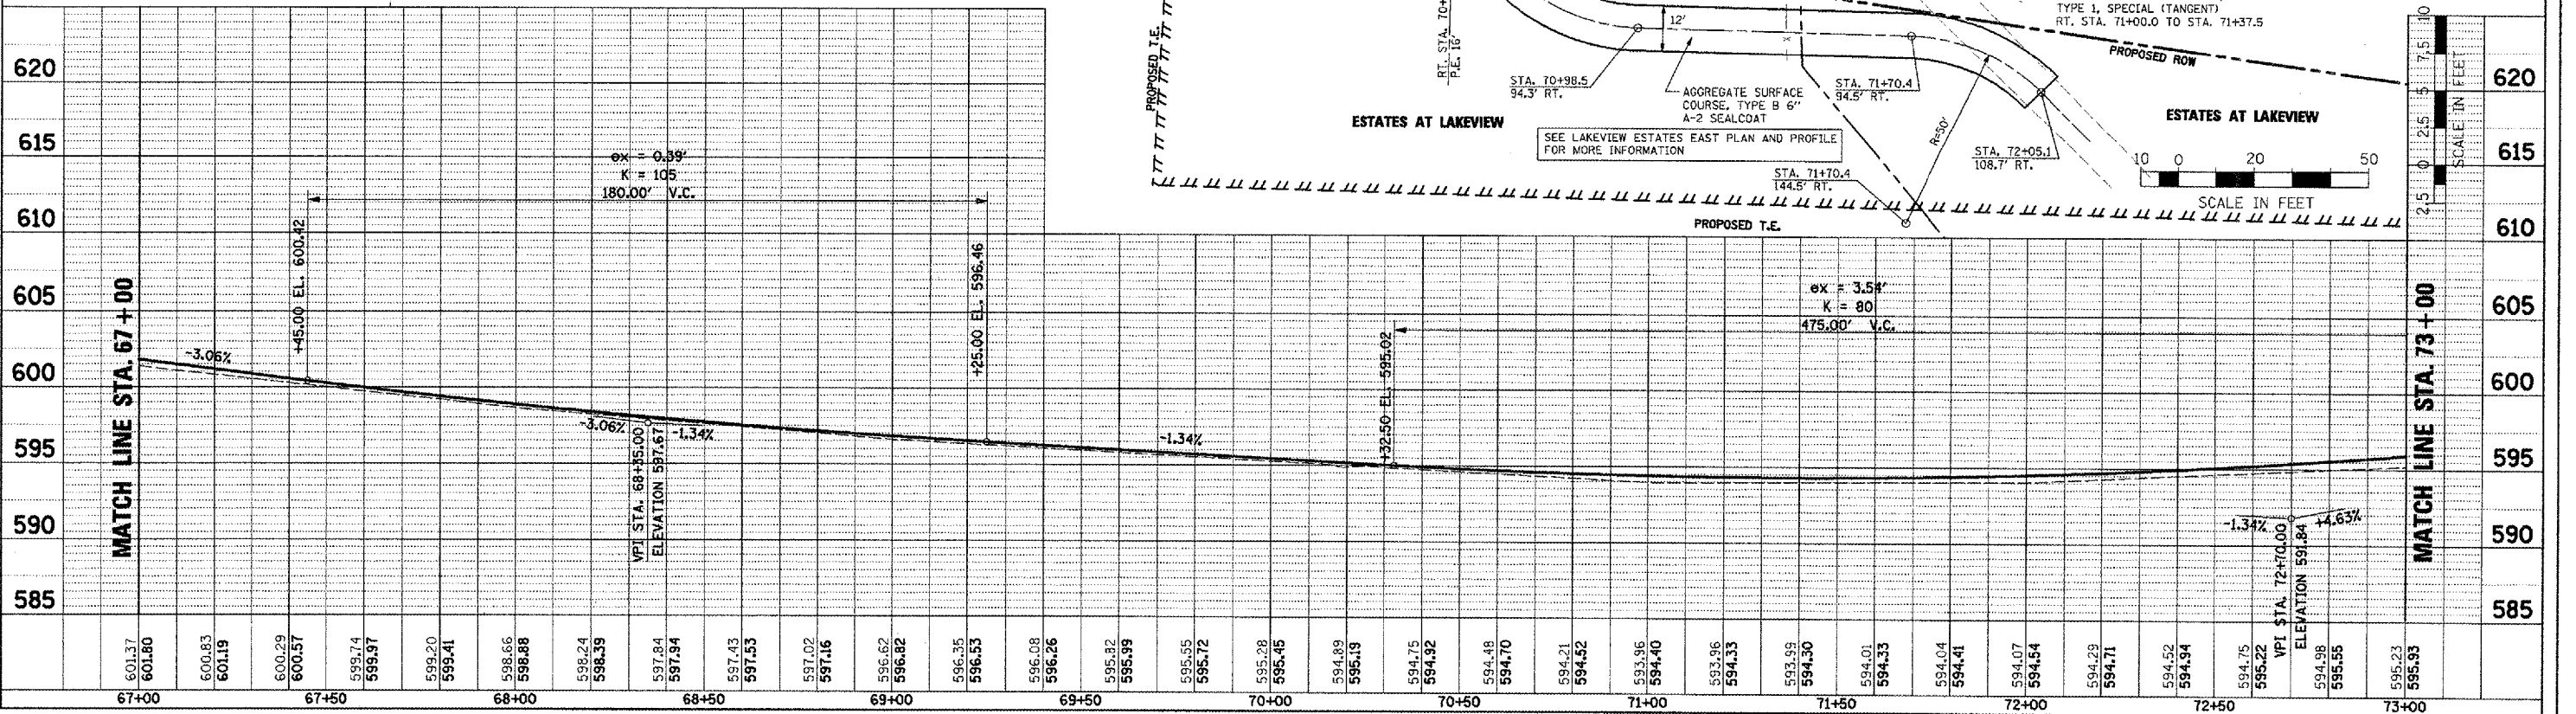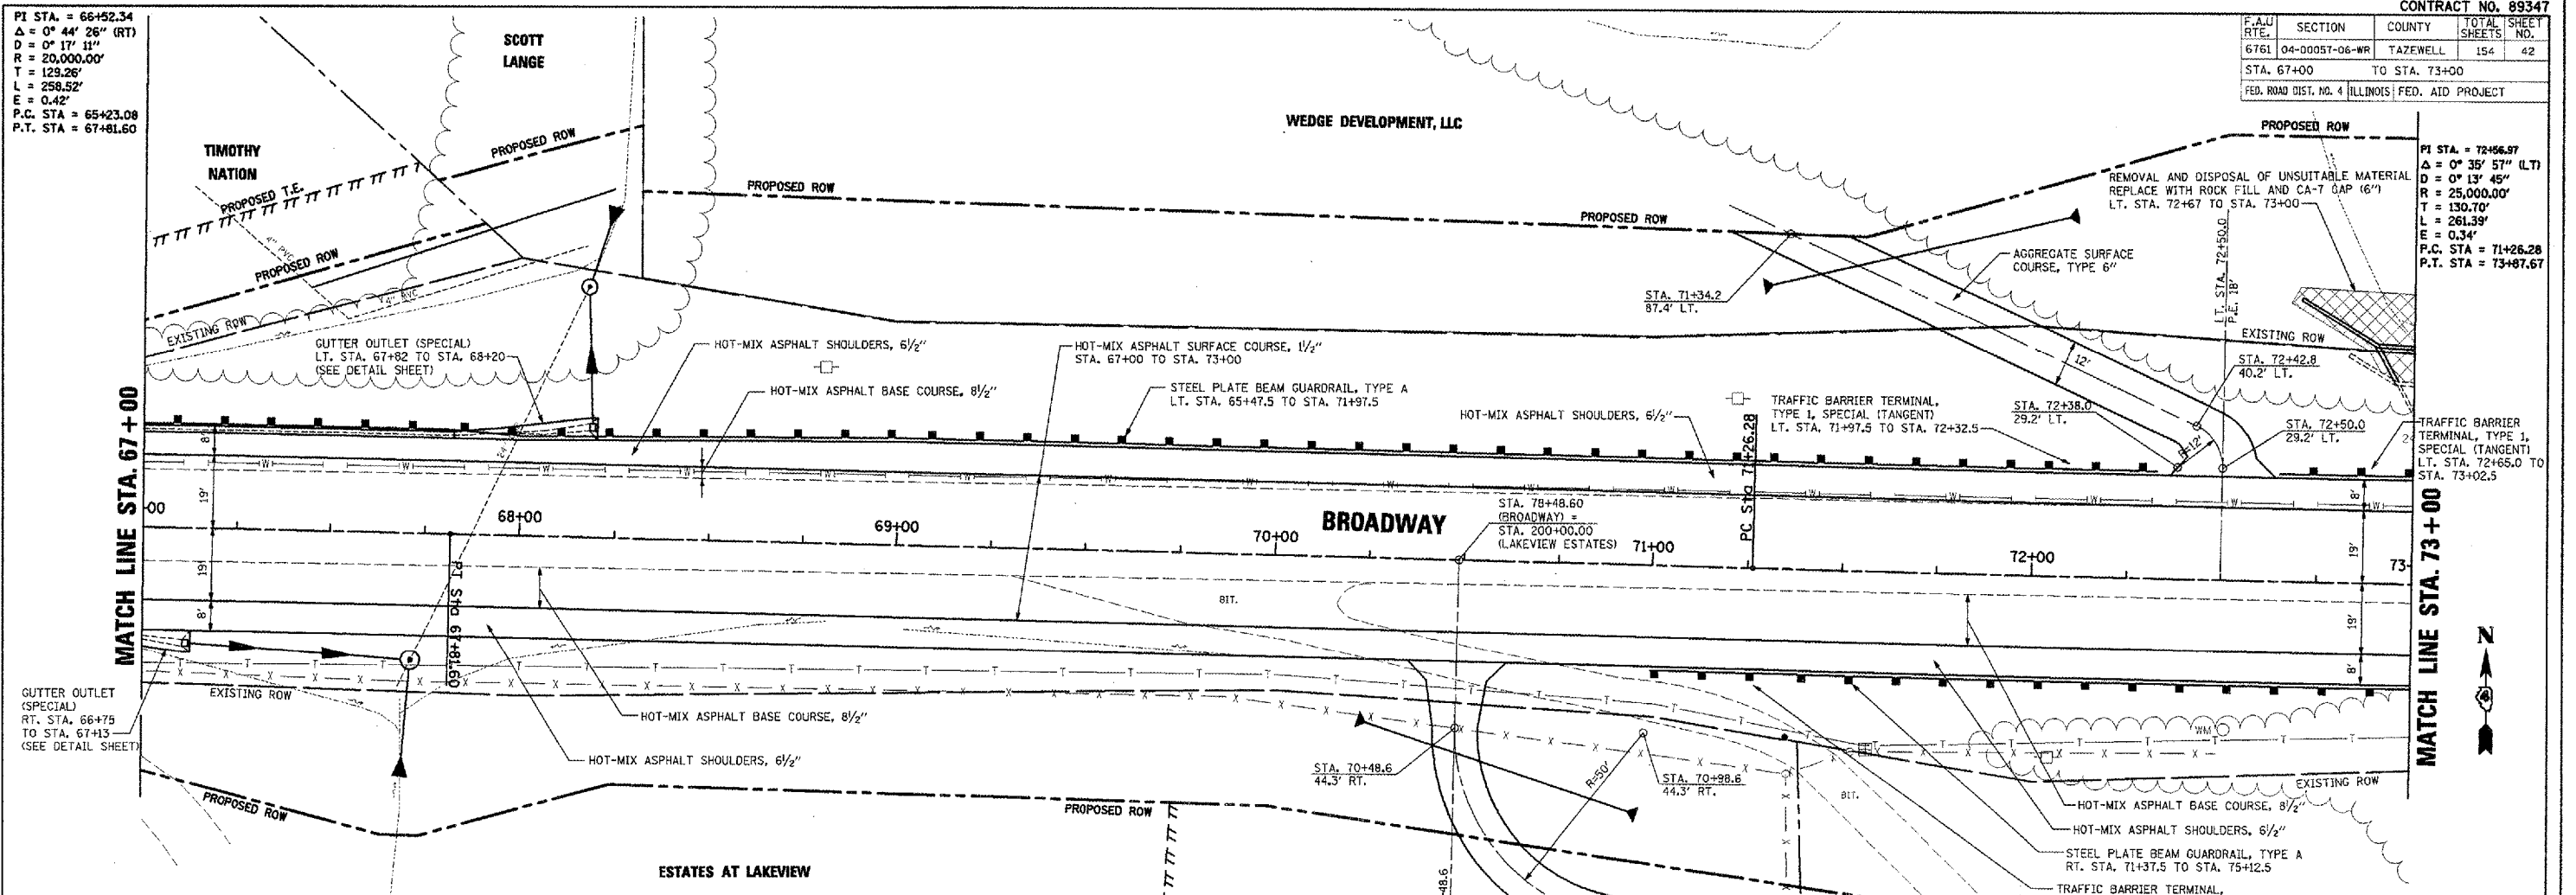

BROADWAY - ROADWAY PLAN AND PROFILE - STA. 67+00 TO STA. 73+00