
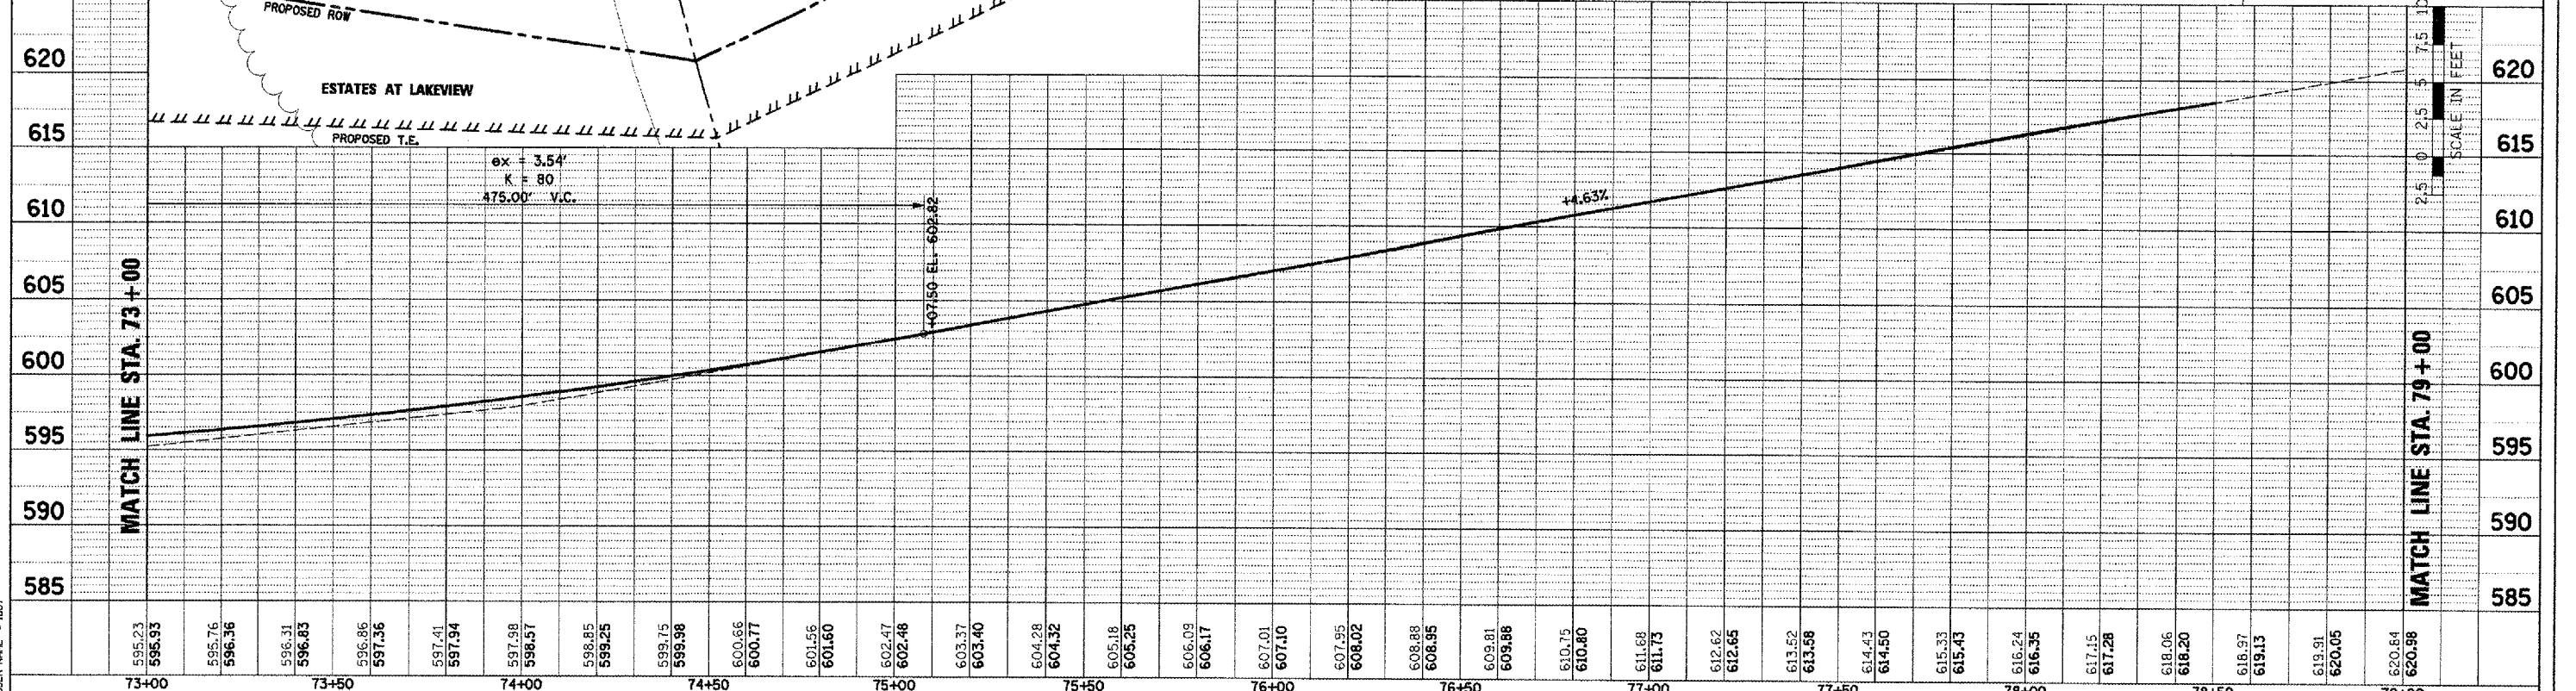
 


F.A.U. RTE.	SECTION	COUNTY	TOTAL SHEETS	SHEET NO.
6761	04-00057-06-WR	TAZEWELL	154	43
STA. 73+00		TO STA. 79+00		
FED. ROAD DIST. NO. 4 ILLINOIS FED. AID PROJECT				

PI STA. = 72+56.97  
 $\Delta = 0^\circ 35' 57''$  (LT.)  
 $D = 0^\circ 13' 45''$   
 $R = 25,000.00'$   
 $T = 130.70'$   
 $L = 261.39'$   
 $E = 0.34'$   
 P.C. STA = 71+26.28  
 P.T. STA = 73+87.67

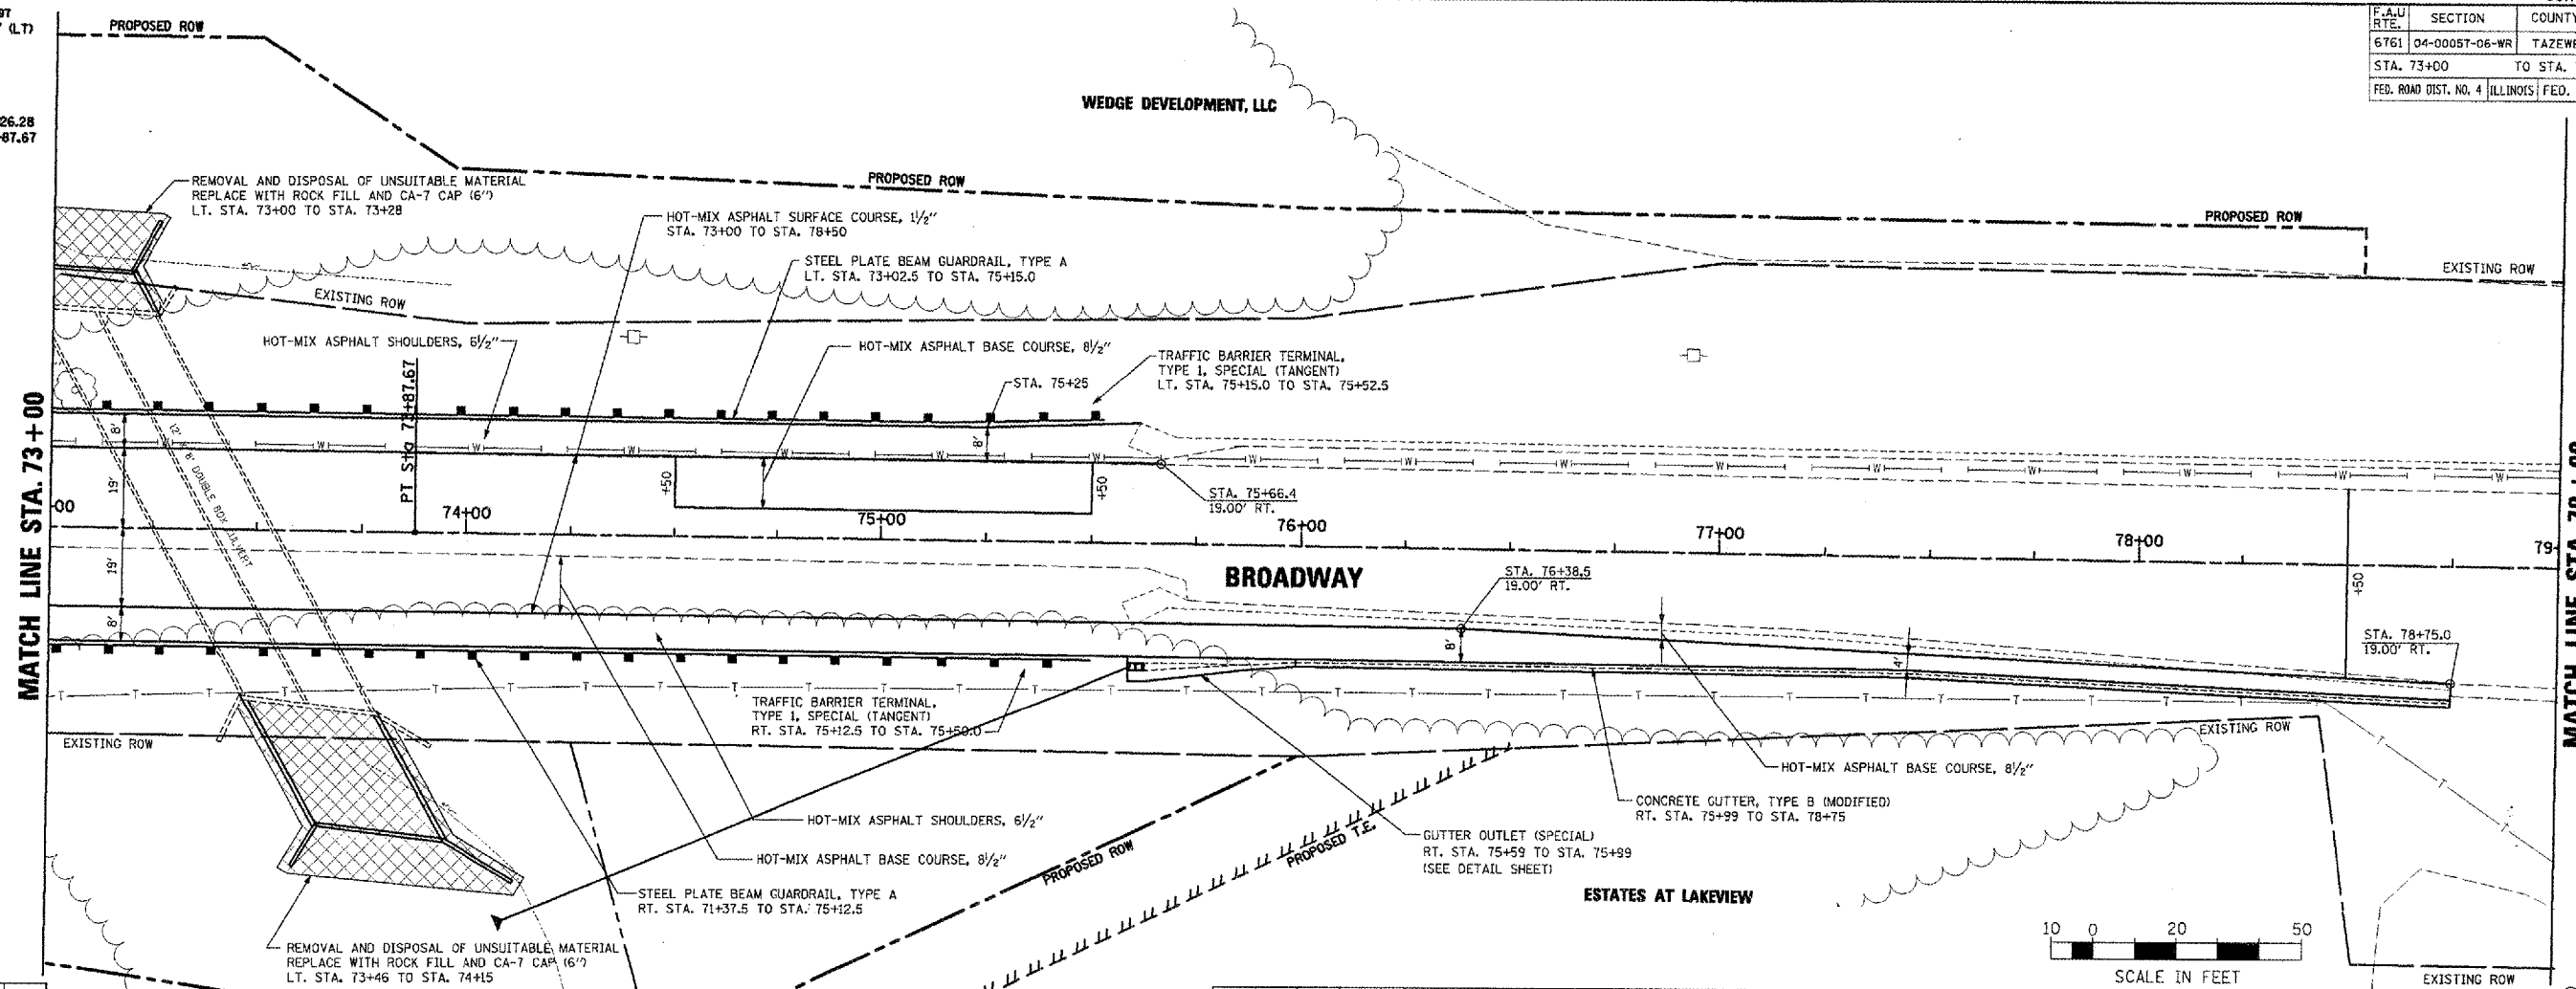

**BROADWAY - ROADWAY PLAN AND PROFILE - STA. 73+00 TO STA. 79+00**

DATE	BY

DATE	BY

PLOT DATE = 2/01/2009  
 FILE NAME = I:\2008\08\77\high\plans\PLR-43 73-79.dgn  
 USER NAME = JBJ