



F.A.U. R.T.E.	SECTION	COUNTY	TOTAL SHEETS	SHEET NO.
6761	04-00067-06-WR	TAZEWELL	154	72
STA. 7+00		TO STA. 13+00		
FED. ROAD DIST. NO. 4 ILLINOIS FED. AID PROJECT				

DATE	
BY	
PROJECT	
DESIGNED BY	
CHECKED BY	
DATE	

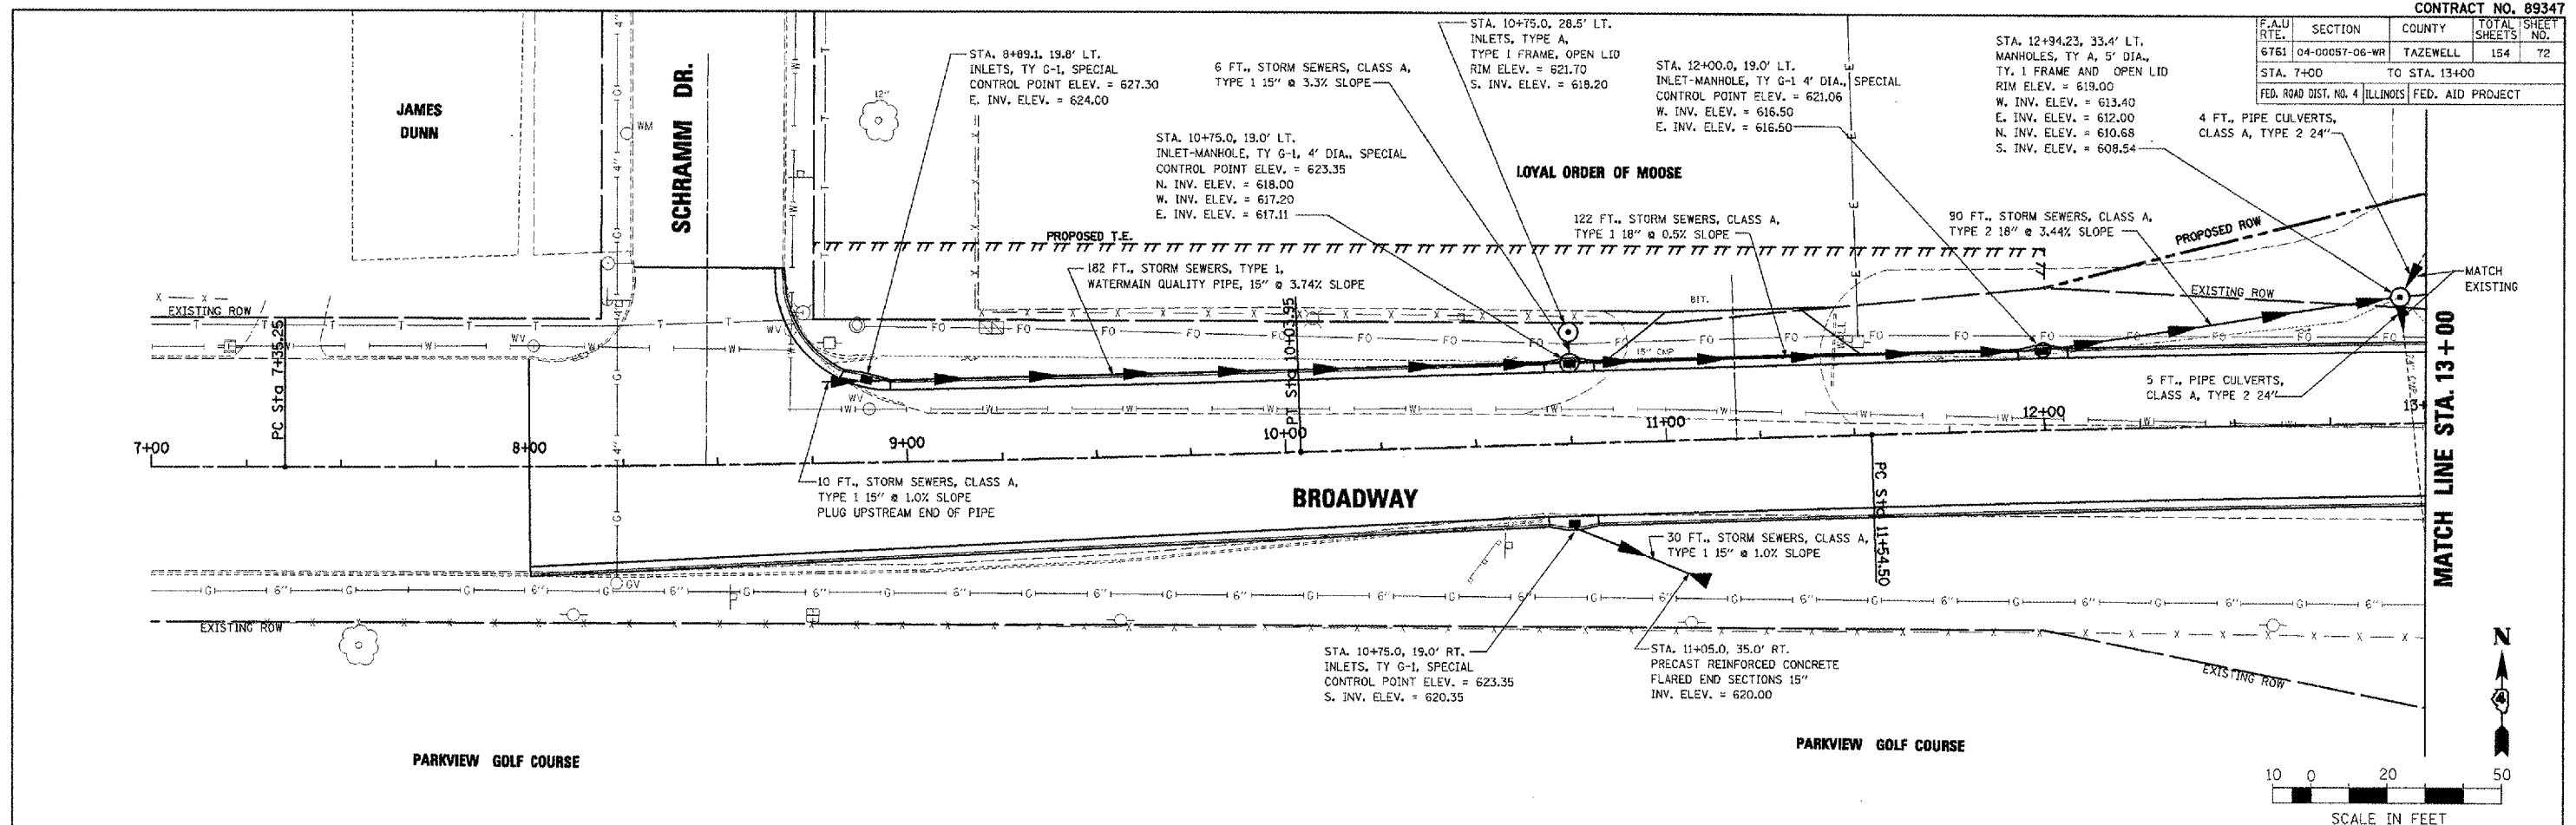

DATE	
BY	
PROJECT	
DESIGNED BY	
CHECKED BY	
DATE	

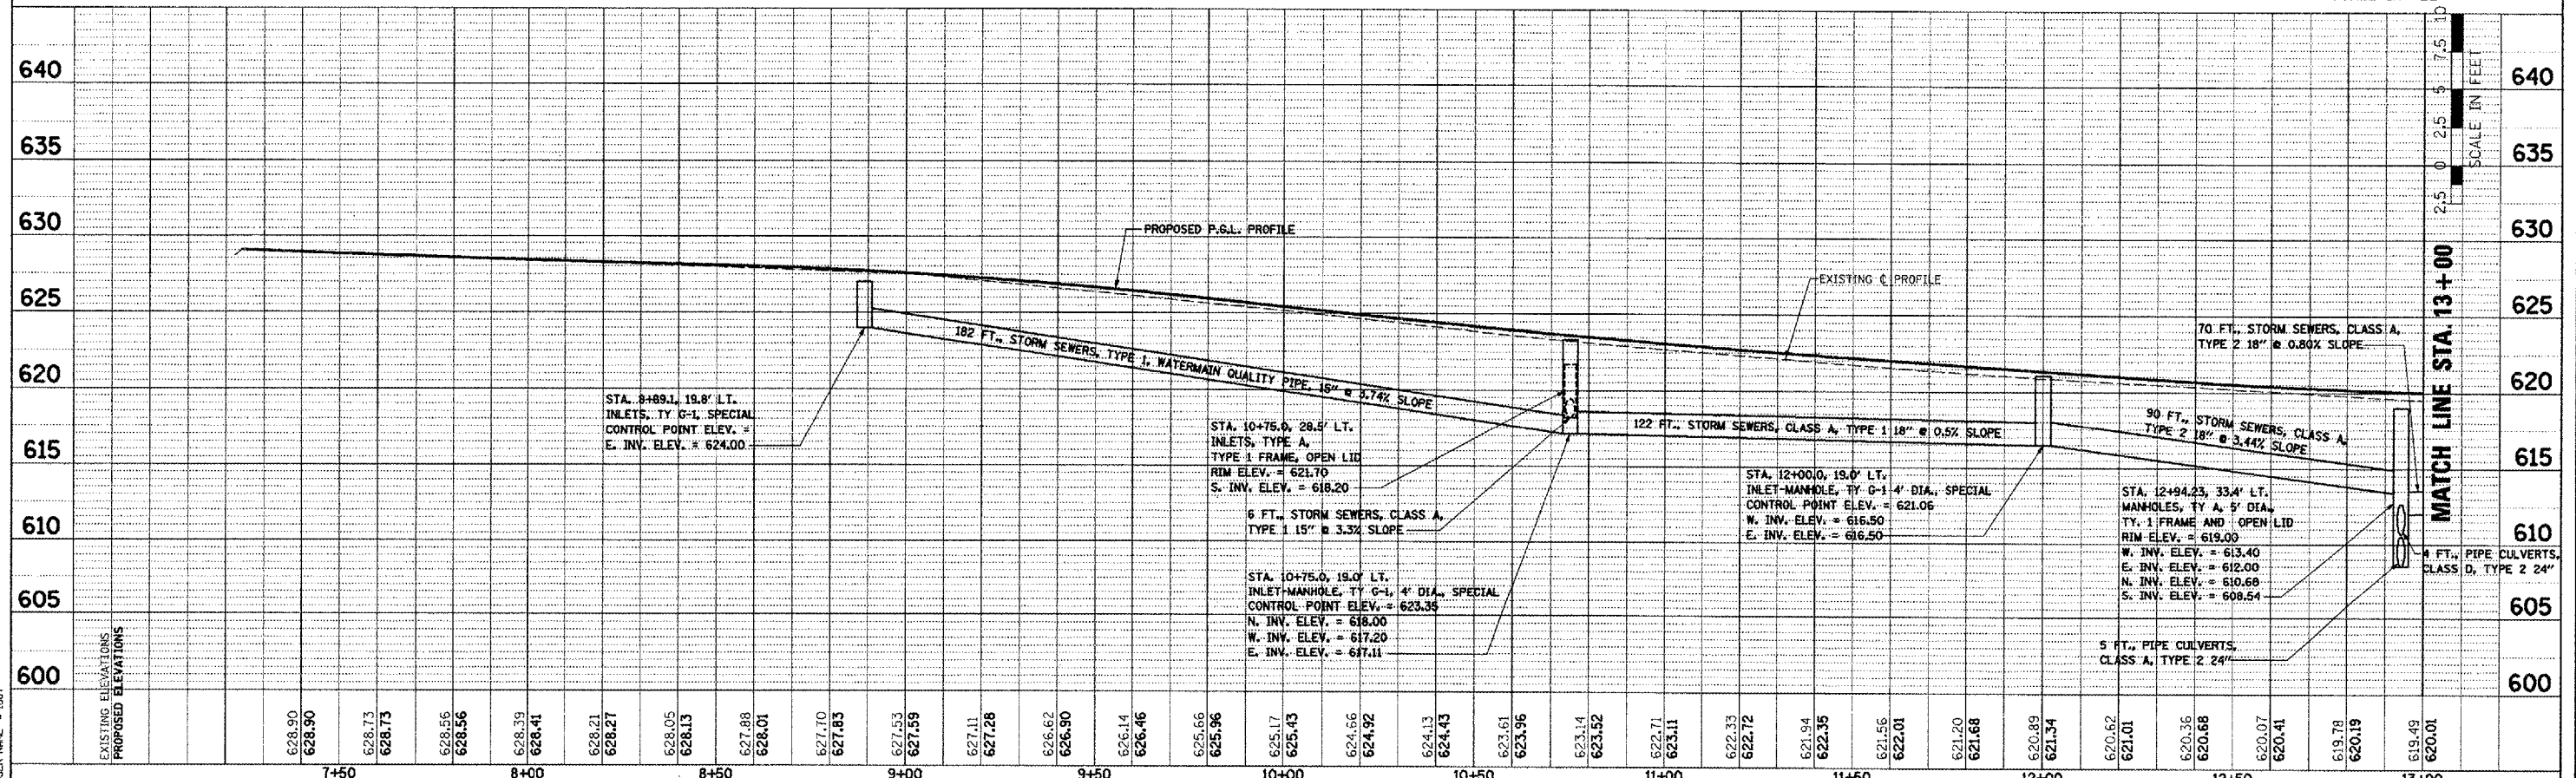

BROADWAY - DRAINAGE PLAN AND PROFILE - STA. 7+00 TO STA. 13+00

PLOT DATE = 2/26/2008
 PLOT SCALE = 20000 FT / IN.
 USER NAME = EDIT