




DATE	
BY	
DESIGNED	
DRAWN	
CHECKED	
IN CHARGE	
PROJECT NO.	
FILE NAME	

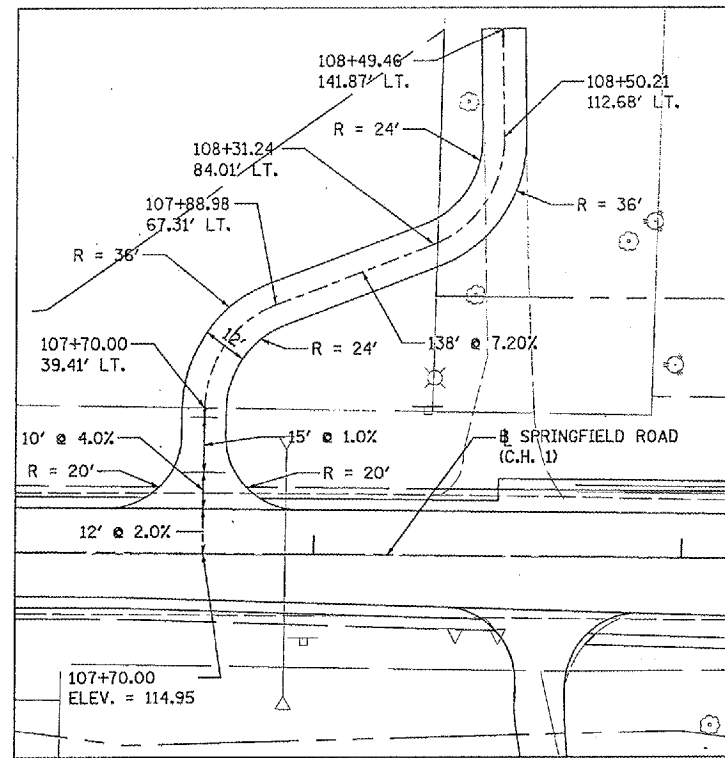


WEST DRIVEWAY DETAIL
STA. 107+70.00, LT.

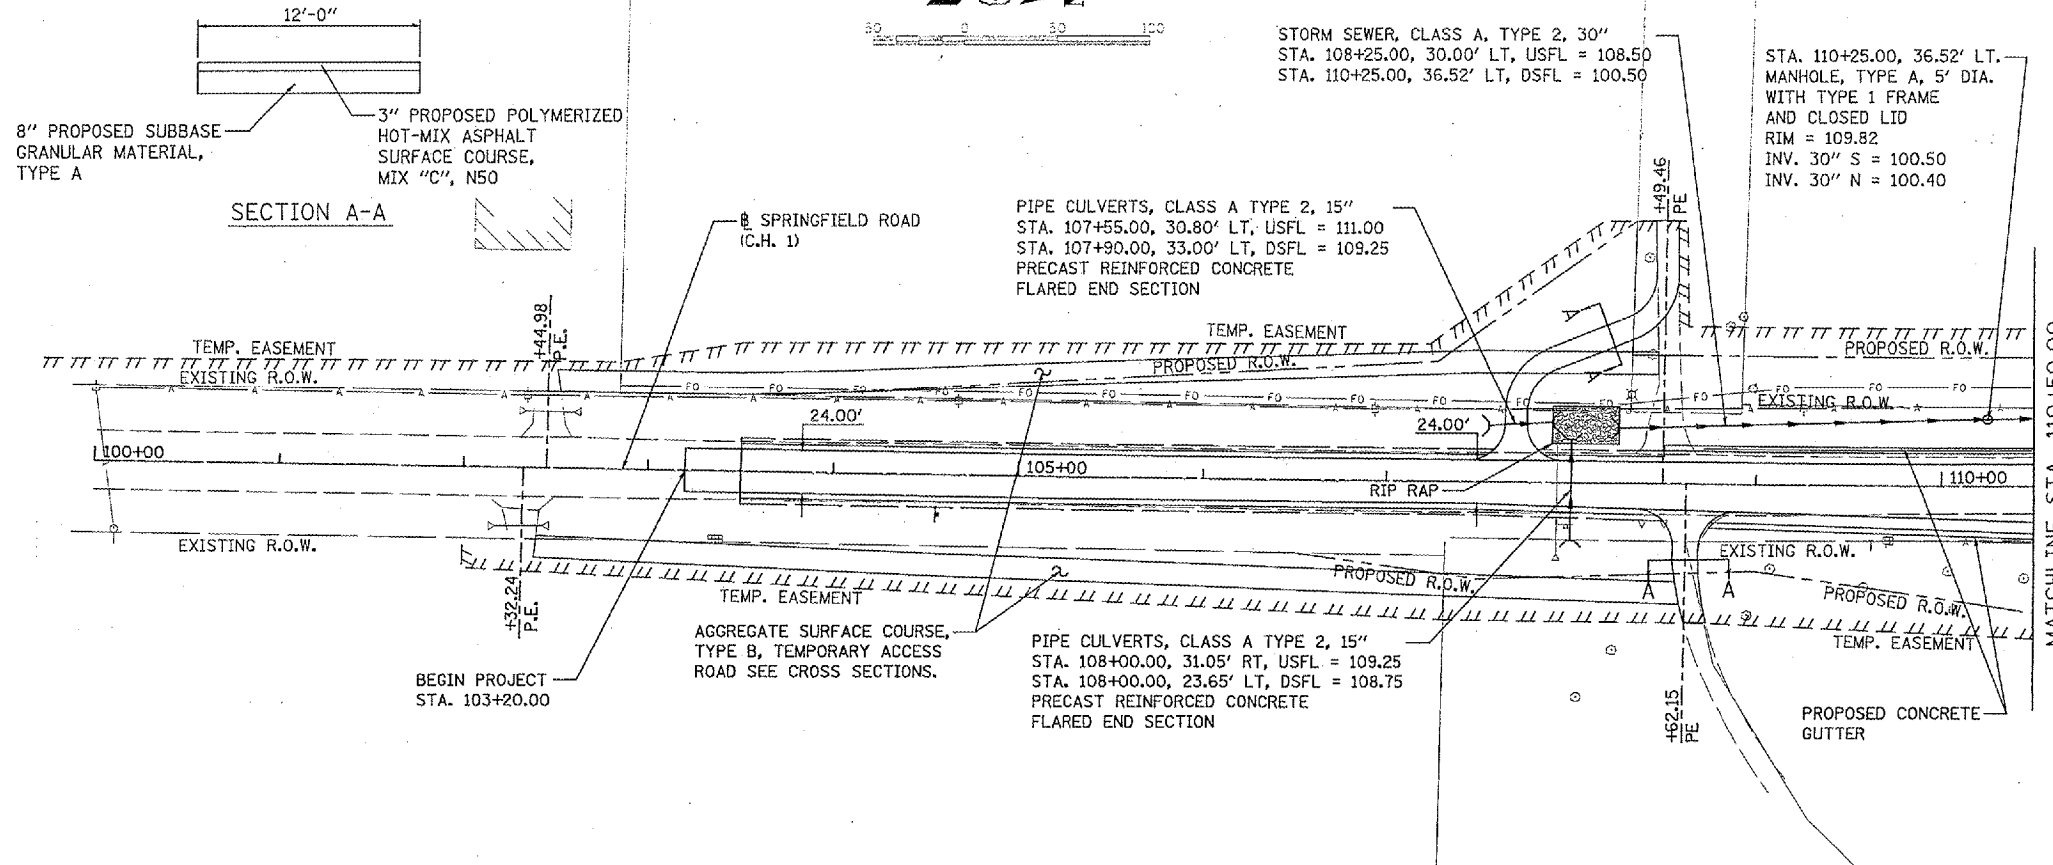

DATE	
BY	
DESIGNED	
DRAWN	
CHECKED	
IN CHARGE	
PROJECT NO.	
FILE NAME	

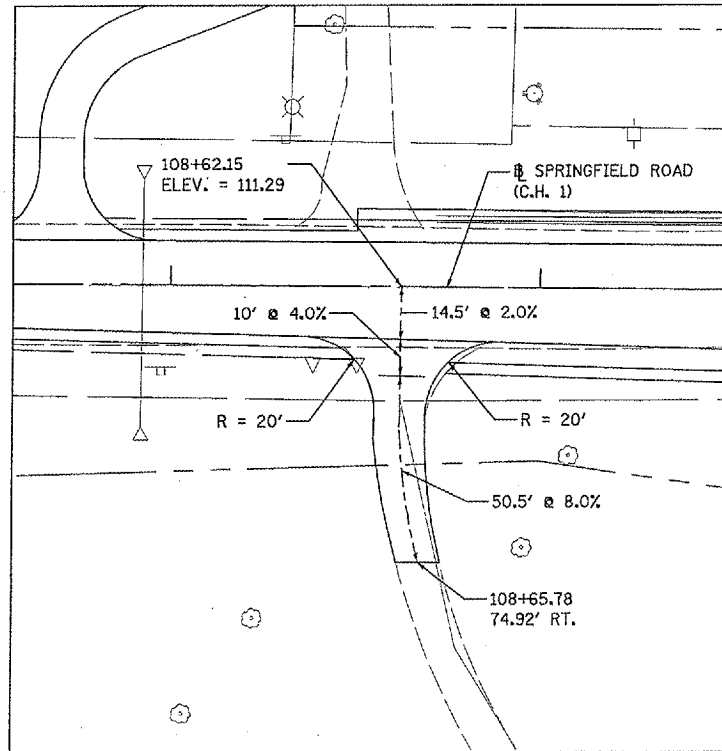

EAST DRIVEWAY DETAIL
STA. 108+62.15, RT.

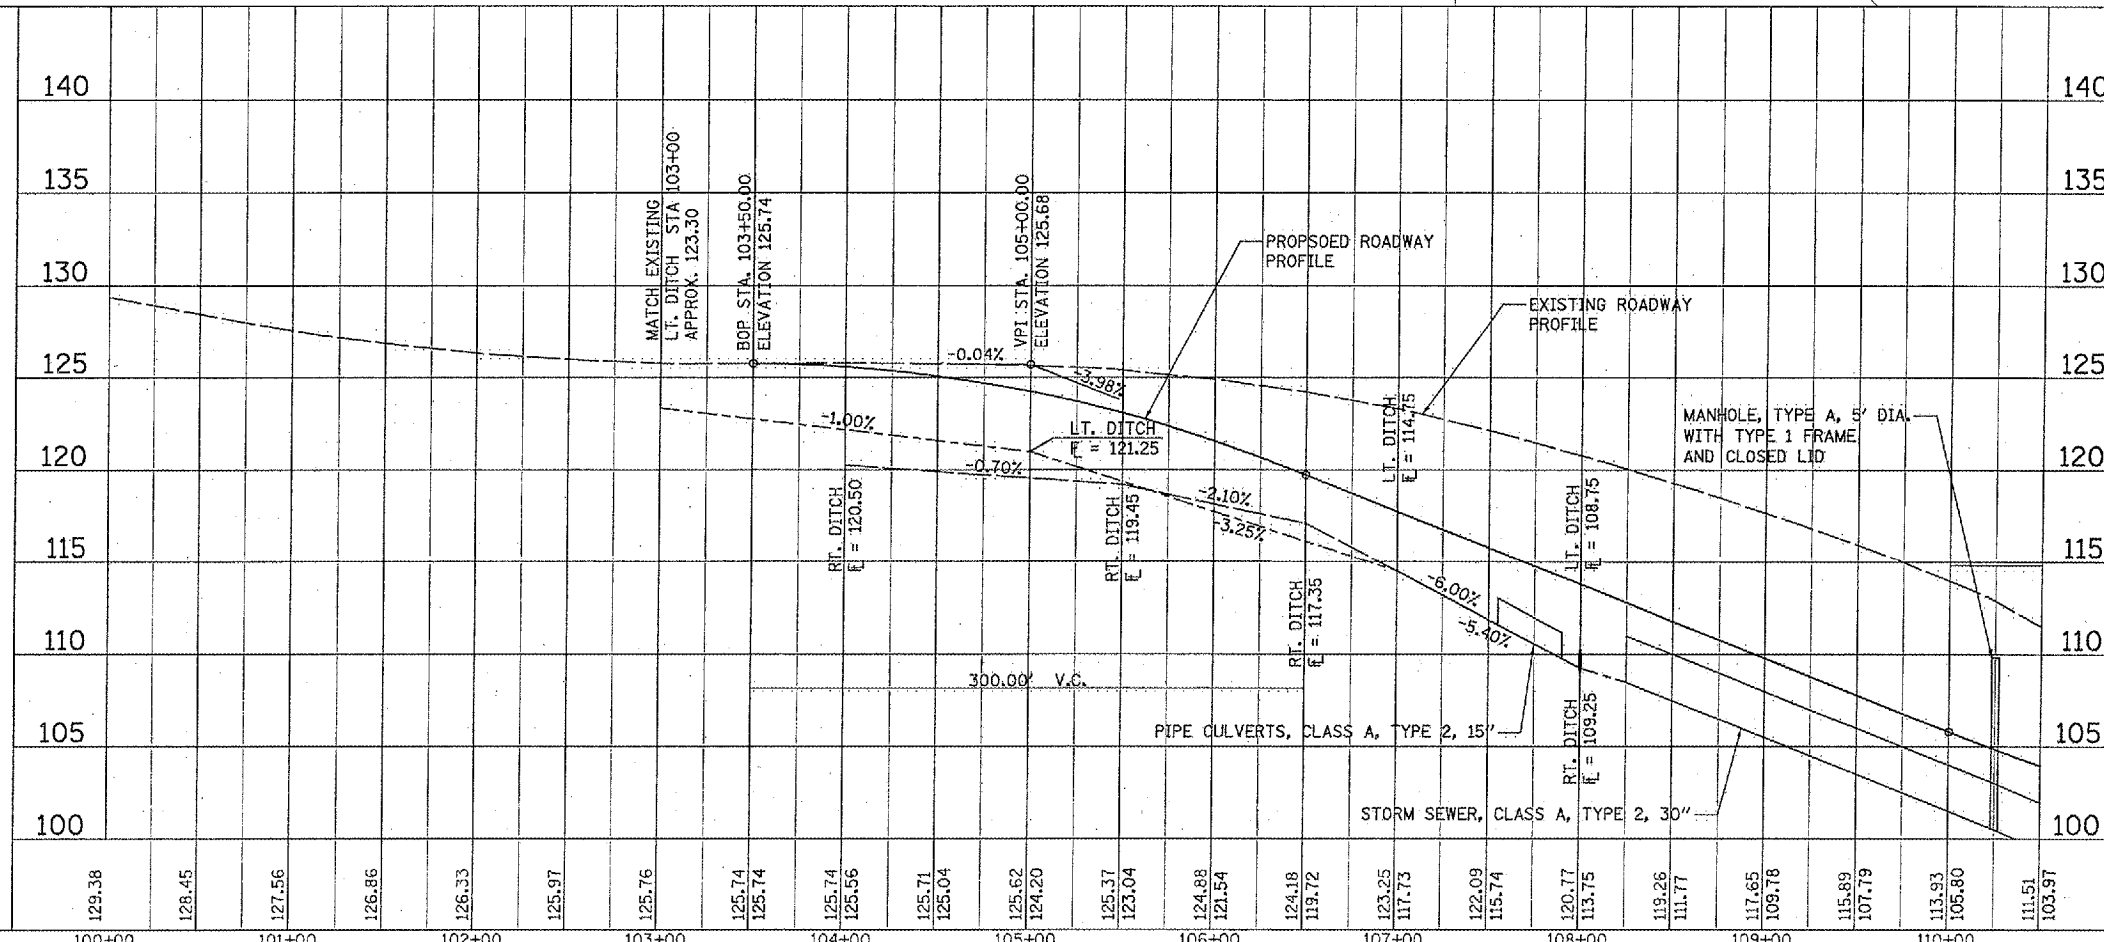

FILE NAME =
I:\22\jobs\25p2224b\civil\sheet\0-781.dgn

USER NAME = Ande-22848
PLOT SCALE = 1:23.4223 1/4 IN.
PLOT DATE = 02/14/2023, 11:11 AM

DESIGNED - MPB
DRAWN - RLA
CHECKED -
DATE -

REVISED -
REVISED -
REVISED -
REVISED -

STATE OF ILLINOIS
DEPARTMENT OF TRANSPORTATION

PLAN AND PROFILE

SCALE: 1:50 SHEET NO. OF SHEETS STA. 100+00.00 TO STA. 110+50.00

F.A. RTE.	SECTION	COUNTY	TOTAL SHEETS	SHEET NO.
464	07-00014-00-SP	TAZEWELL	44	9
CONTRACT NO. 89480			HS 1467-104	