


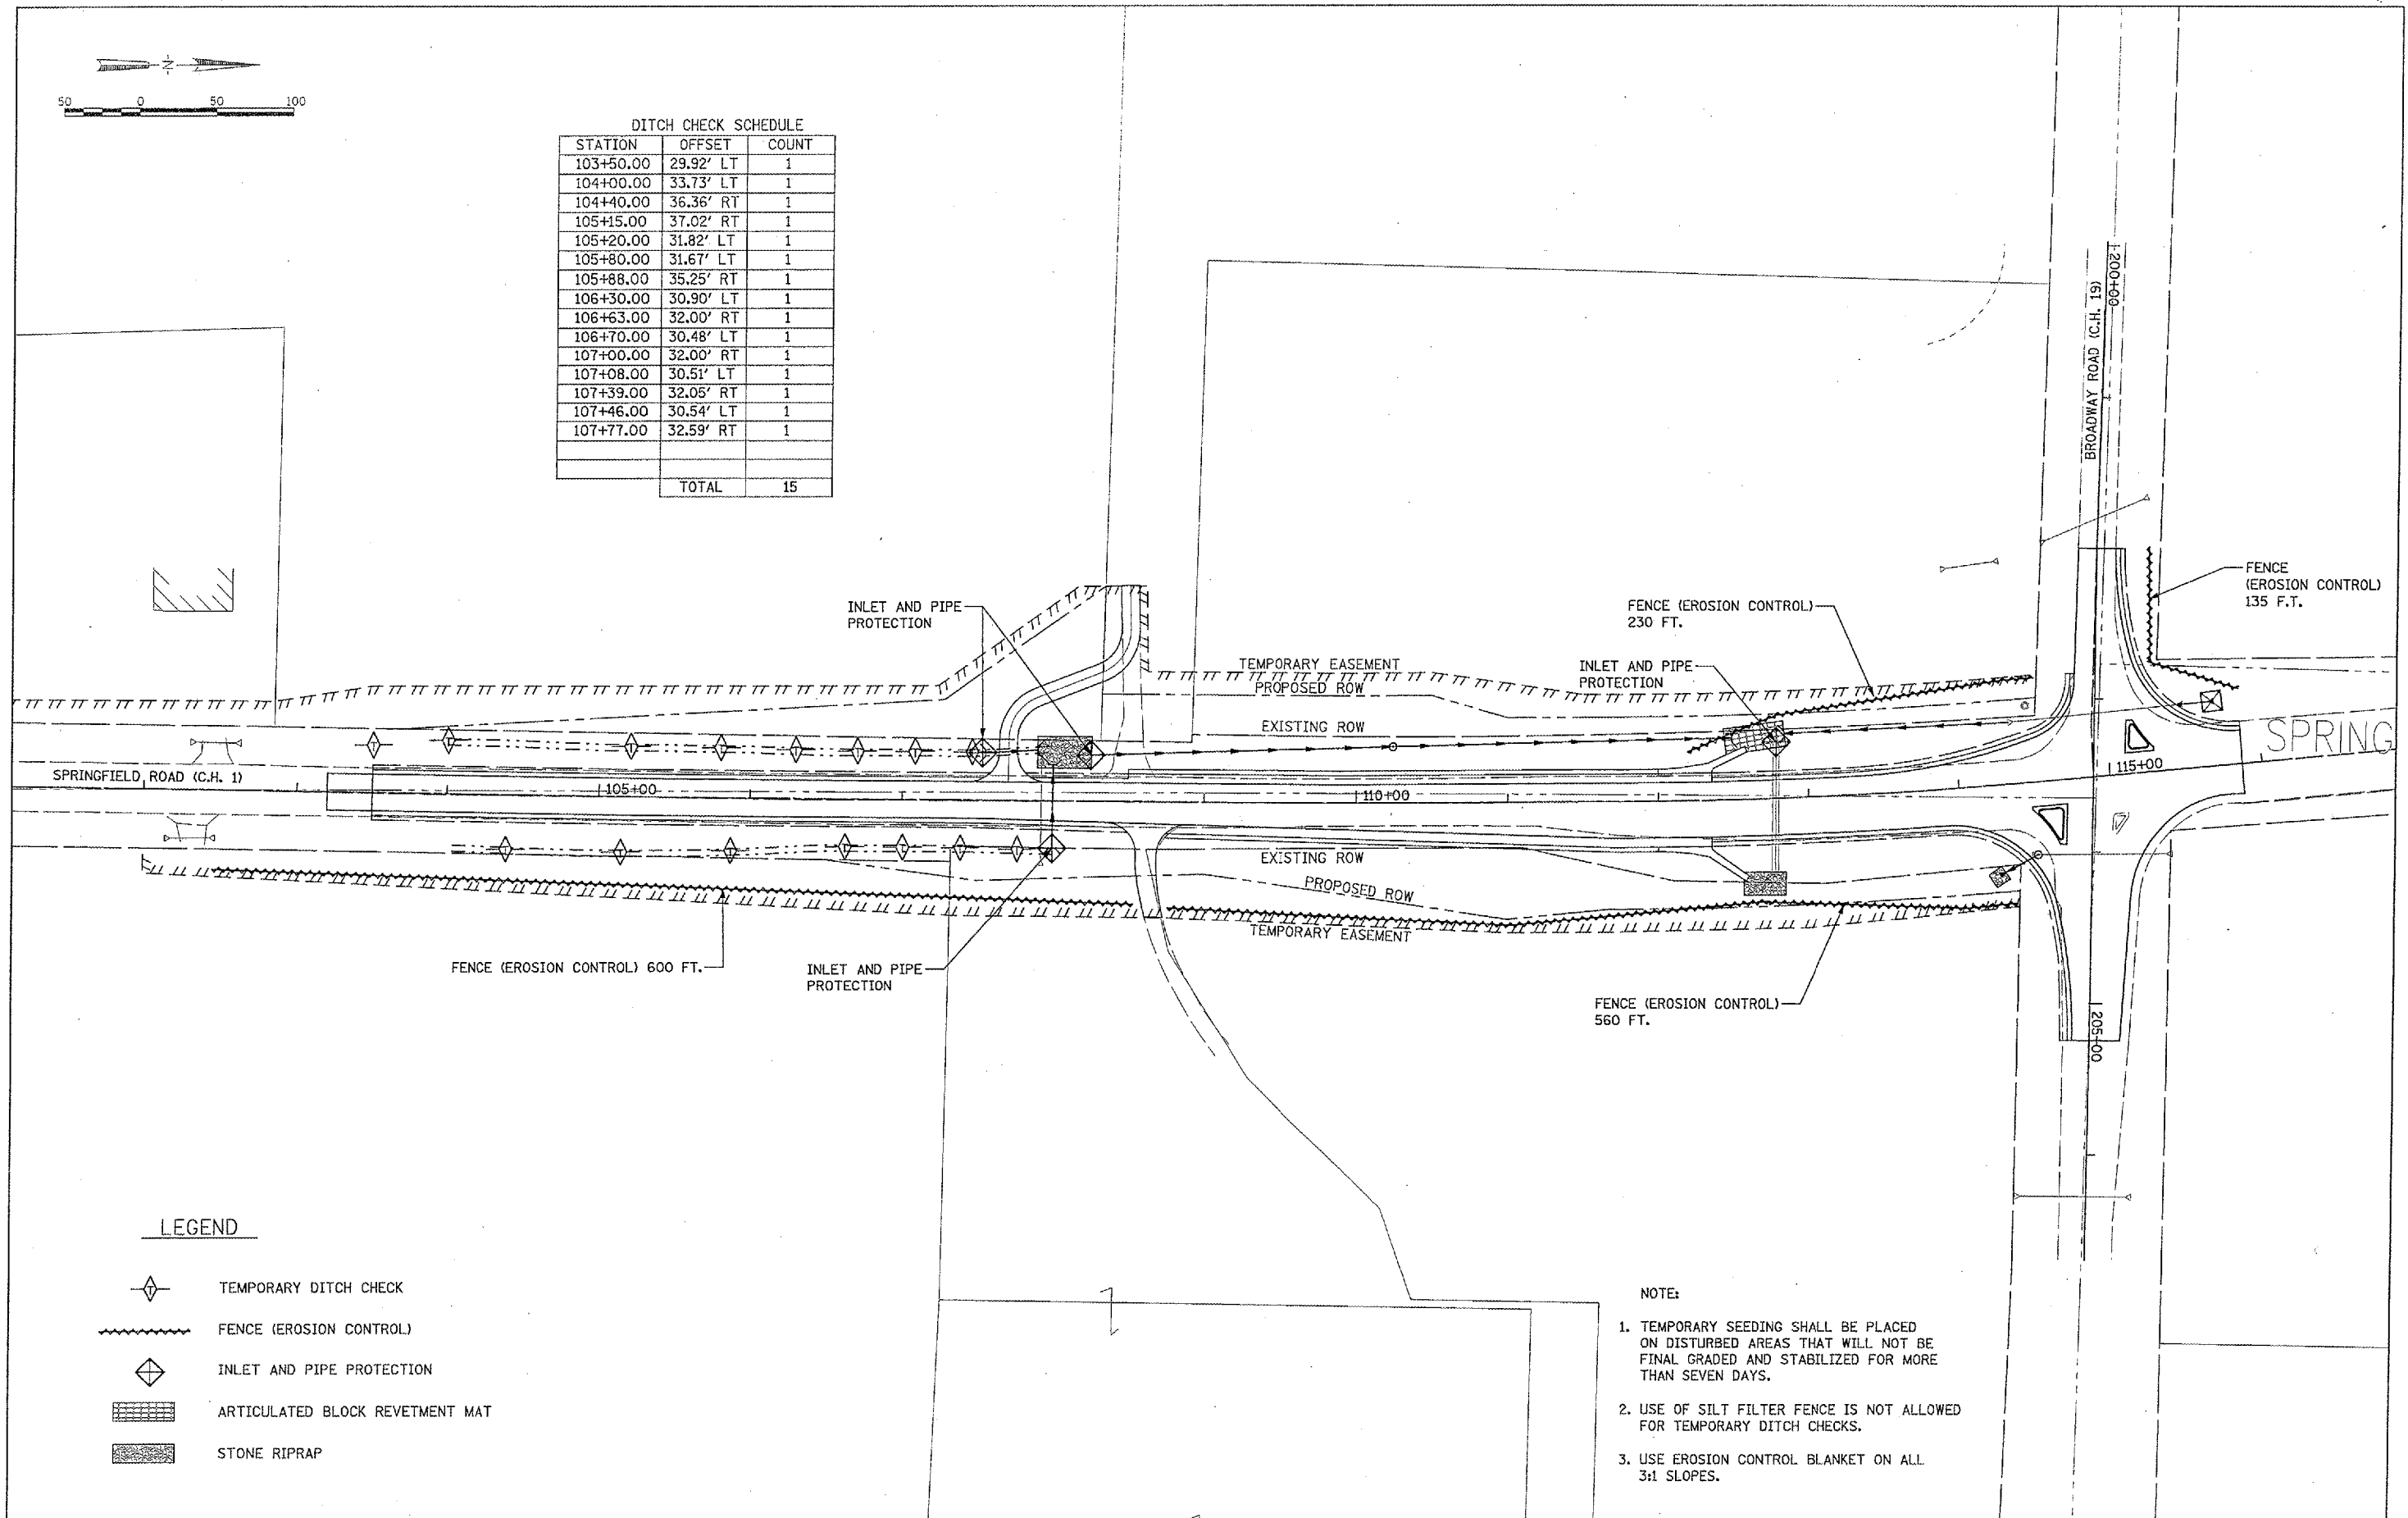

DITCH CHECK SCHEDULE		
STATION	OFFSET	COUNT
103+50.00	29.92' LT	1
104+00.00	33.73' LT	1
104+40.00	36.36' RT	1
105+15.00	37.02' RT	1
105+20.00	31.82' LT	1
105+80.00	31.67' LT	1
105+88.00	35.25' RT	1
106+30.00	30.90' LT	1
106+63.00	32.00' RT	1
106+70.00	30.48' LT	1
107+00.00	32.00' RT	1
107+08.00	30.51' LT	1
107+39.00	32.05' RT	1
107+46.00	30.54' LT	1
107+77.00	32.59' RT	1
TOTAL		15



LEGEND

- TEMPORARY DITCH CHECK
- FENCE (EROSION CONTROL)
- INLET AND PIPE PROTECTION
- ARTICULATED BLOCK REVETMENT MAT
- STONE RIPRAP

- NOTE:**
- TEMPORARY SEEDING SHALL BE PLACED ON DISTURBED AREAS THAT WILL NOT BE FINAL GRADED AND STABILIZED FOR MORE THAN SEVEN DAYS.
 - USE OF SILT FILTER FENCE IS NOT ALLOWED FOR TEMPORARY DITCH CHECKS.
 - USE EROSION CONTROL BLANKET ON ALL 3:1 SLOPES.

FILE NAME =	USER NAME = Ander-22843	DESIGNED - MPB	REVISED -
1:\22_jeb\205p22843\asv\1\sheet\0-221.dwg		DRAWN - RLA	REVISED -
	PLOT SCALE = 1/32" = 1' / IN.	CHECKED -	REVISED -
	PLOT DATE = 8/21/14 2:22:28.1111 AM	DATE -	REVISED -

**STATE OF ILLINOIS
DEPARTMENT OF TRANSPORTATION**

EROSION CONTROL PLAN

SCALE: 1:50 SHEET NO. OF SHEETS STA. TO STA.

F.A. RTE.	SECTION	COUNTY	TOTAL SHEETS	SHEET NO.
464	07-00014-00-SP	TAZEWELL	44	13
CONTRACT NO. 89480			HS 1467-104	
FED. ROAD DIST. NO. 7 ILLINOIS FED. AID PROJECT				