


ROUTE #	SECTION	COUNTY	TOTAL	SHEET #
TR 318 TR 3	06-03123-00-BR	COLES	13	13
JOB # 3137-729-06		EAST OAKLAND TWP.		




SCALE: 1"=20'

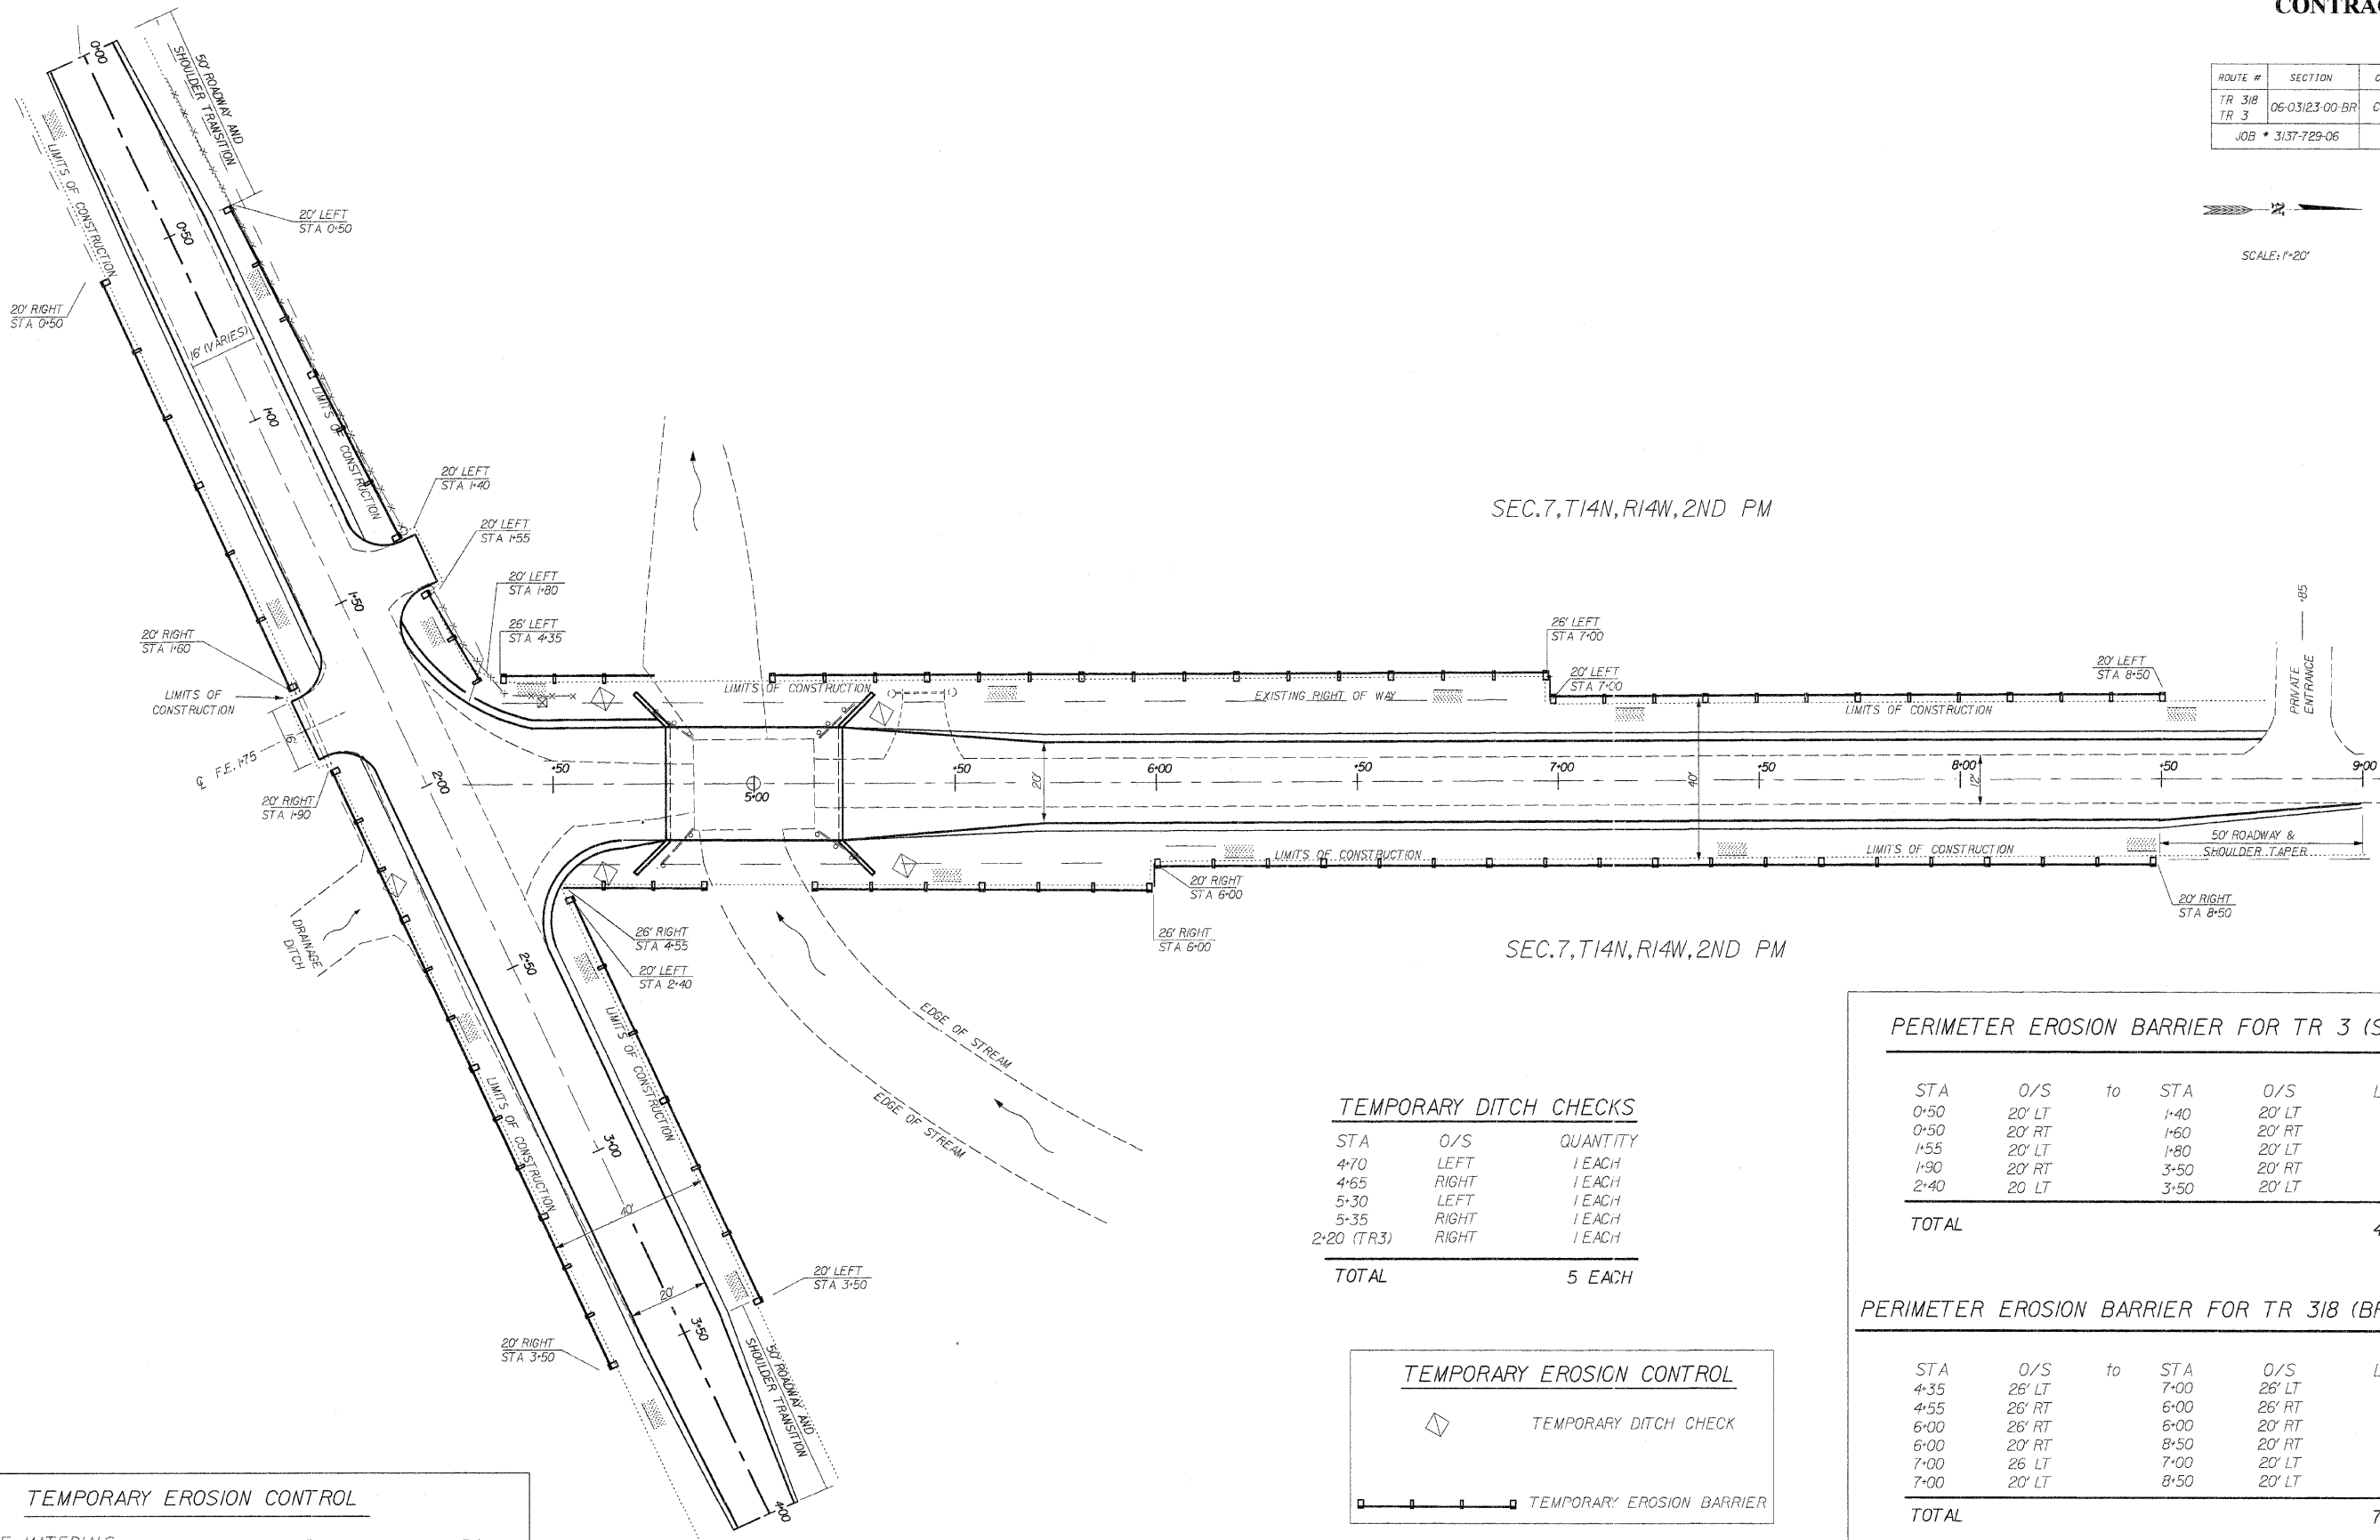

TEMPORARY EROSION CONTROL		
BILL OF MATERIALS	UNIT	QUANTITY
TEMPORARY DITCH CHECKS	EACH	5
PERIMETER EROSION BARRIER	FOOT	1267

TEMPORARY DITCH CHECKS		
STA	O/S	QUANTITY
4+70	LEFT	1 EACH
4+65	RIGHT	1 EACH
5+30	LEFT	1 EACH
5+35	RIGHT	1 EACH
2+20 (TR3)	RIGHT	1 EACH
<b>TOTAL</b>		<b>5 EACH</b>

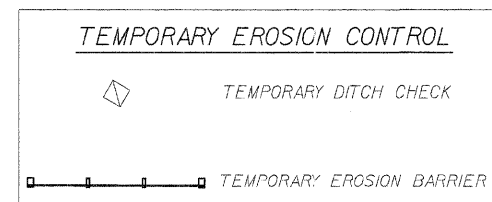

PERIMETER EROSION BARRIER FOR TR 3 (SIDEROAD)					
STA	O/S	to	STA	O/S	LENGTH
0+50	20' LT		1+40	20' RT	90 FT
0+50	20' RT		1+60	20' RT	110 FT
1+55	20' LT		1+80	20' LT	25 FT
1+90	20' RT		3+50	20' RT	160 FT
2+40	20' LT		3+50	20' LT	110 FT
<b>TOTAL</b>					<b>495 FT</b>

PERIMETER EROSION BARRIER FOR TR 318 (BRIDGE ROAD)					
STA	O/S	to	STA	O/S	LENGTH
4+35	26' LT		7+00	26' LT	240 FT
4+55	26' RT		6+00	26' RT	120 FT
6+00	26' RT		6+00	20' RT	6 FT
6+00	20' RT		8+50	20' RT	250 FT
7+00	26' LT		7+00	20' LT	6 FT
7+00	20' LT		8+50	20' LT	150 FT
<b>TOTAL</b>					<b>772 FT</b>

**GRAND TOTAL EROSION BARRIER = 1267 FEET**

**GENERAL NOTES**  
 1) SEE SPECIAL PROVISIONS  
 2) SEE STANDARD 280001-02

**McCLINTOCK**  
 CIVIL ENGINEERING SERVICE  
 404 SHAW AVENUE, PARIS, IL 61944  
 PHONE (217) 466-6110

**EROSION CONTROL PLAN TR 318**