



- CORPORATE OFFICE**
4940 OLD COLLINSVILLE RD.
SWANSEA, ILLINOIS 62226
TEL (618) 624-4488
FAX (618) 624-6688
corp@twm-inc.com
- WATERLOO OFFICE**
113 SOUTH MAIN STREET
WATERLOO, ILLINOIS 62298
TEL (618) 939-5050
FAX (618) 939-3938
waterloo@twm-inc.com
- ST. LOUIS OFFICE**
1001 CRAIG ROAD, SUITE 260
ST. LOUIS, MISSOURI 63146
TEL (314) 236-5052
FAX (314) 872-2194
stlouis@twm-inc.com

PROFESSIONAL REGISTRATIONS	LICENSE NO.
ILLINOIS PROFESSIONAL DESIGN FIRM	184-001220
PROFESSIONAL ENGINEERING CORP.	62-035370
PROFESSIONAL STRUCTURAL ENGR. CORP.	81-005202
ILLINOIS PROF. LAND SURVEYING CORP.	048-000029
MISSOURI PROFESSIONAL ENGR. CORP.	NC 001528
MISSOURI LAND SURVEYING CORP.	NC 000346

SEAL

Signature: _____
Signature Date: _____
Expiration Date: _____

STATEMENT OF RESPONSIBILITY
I hereby confirm that the document herein to be authenticated by my seal is restricted to this sheet, and I hereby disclaim any responsibility for all other drawings, specifications, estimates, reports or other documents or instruments relating to or intended to be utilized for any other part of the architectural, engineering or survey project.

PROP. CURVE SEIB2
PI STA. = 23+30.97
Δ = 43° 14' 21" (LT)
D = 19° 05' 55"
R = 300.00'
T = 118.90'
L = 226.40'
E = 22.70'
P.C. STA = 22+12.07
P.T. STA = 24+38.47




RICHARD J. &
MARY E. STRUZE
PARCEL 09-08-206-006
BK. 2480/ PG. 1498

JOHN C. &
JULIE HARRISON
PARCEL 09-08-206-007
BK. 2934/ PG. 1326

KENNETH E. &
MICHELLE R. HINES
PARCEL 09-08-206-005
BK. 3276/ PG. 1937

CONNIE M. HEACH
PARCEL 09-08-210-001
BK. 3139/ PG. 1640

VILLAGE OF SHILOH
PARCEL 09-08-205-031

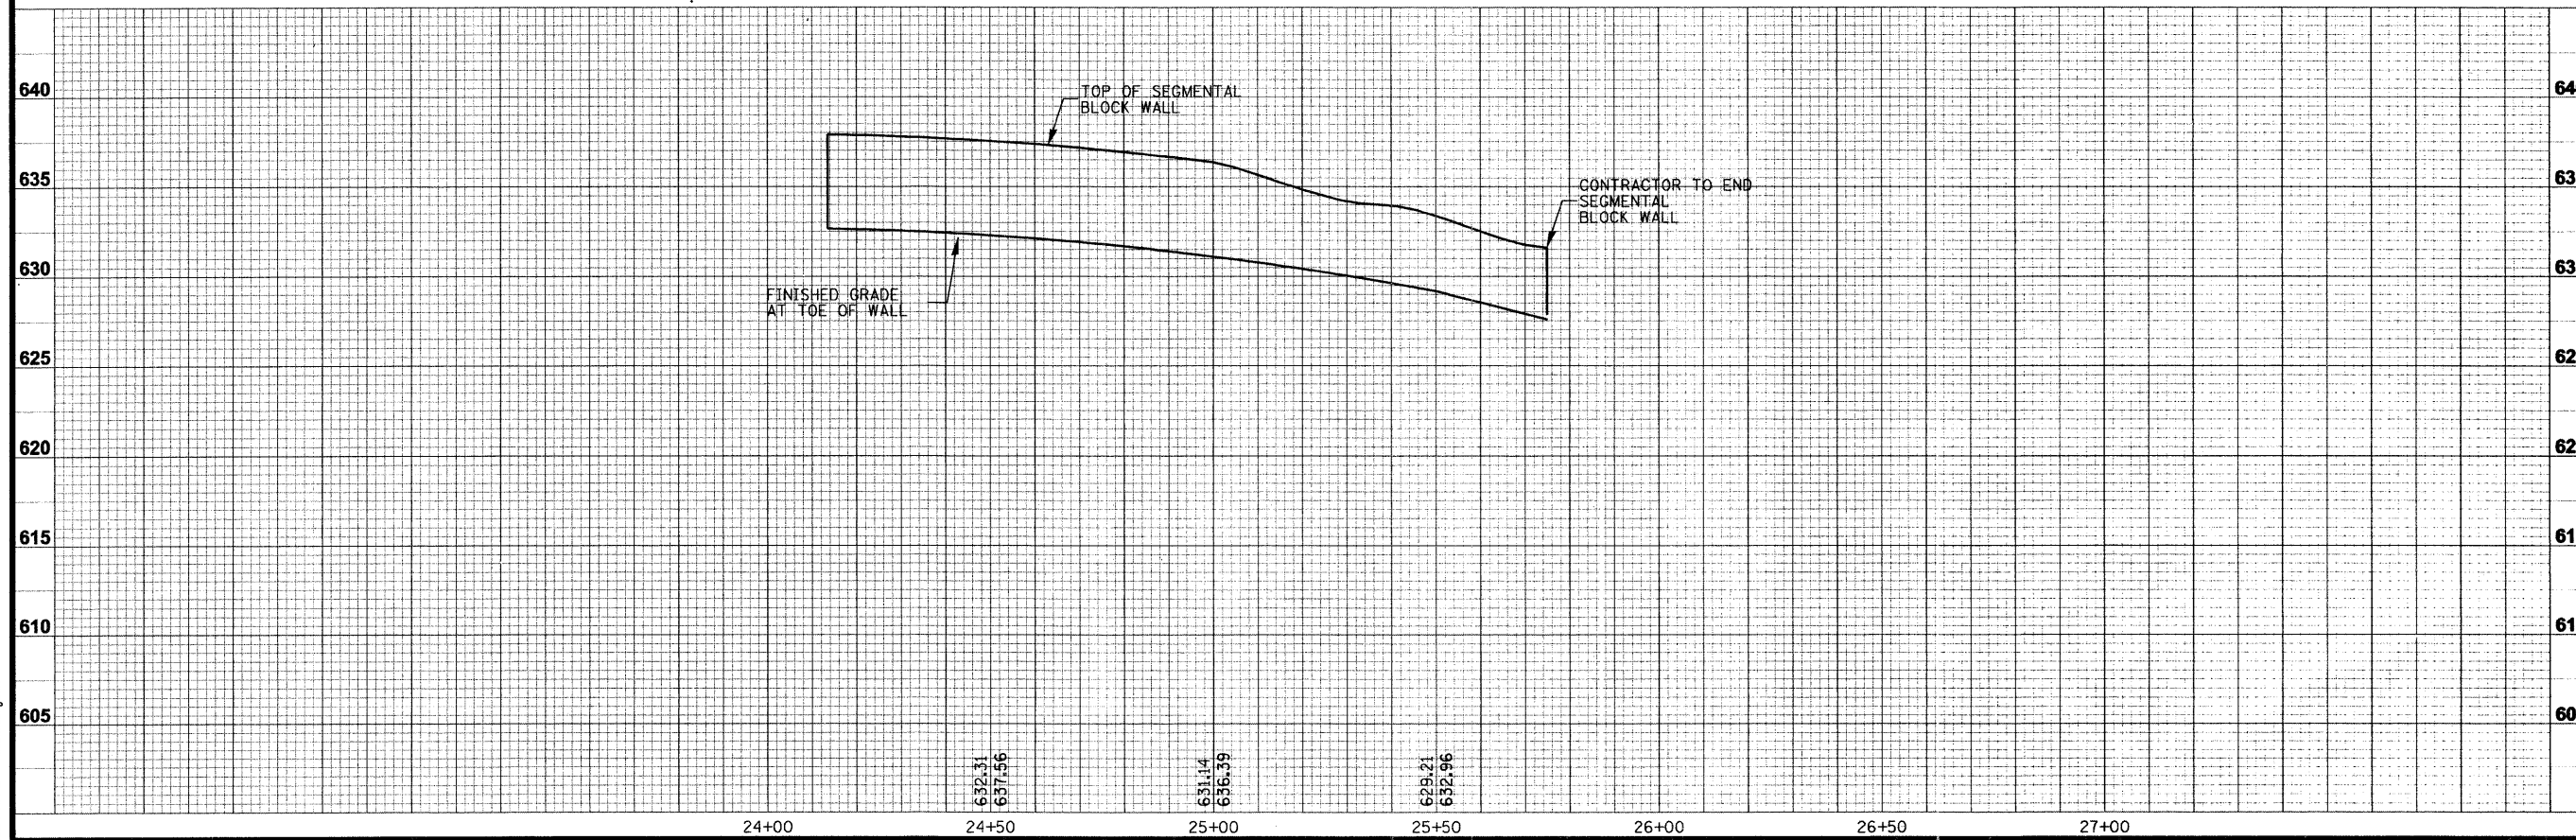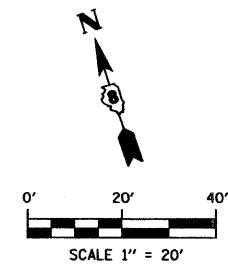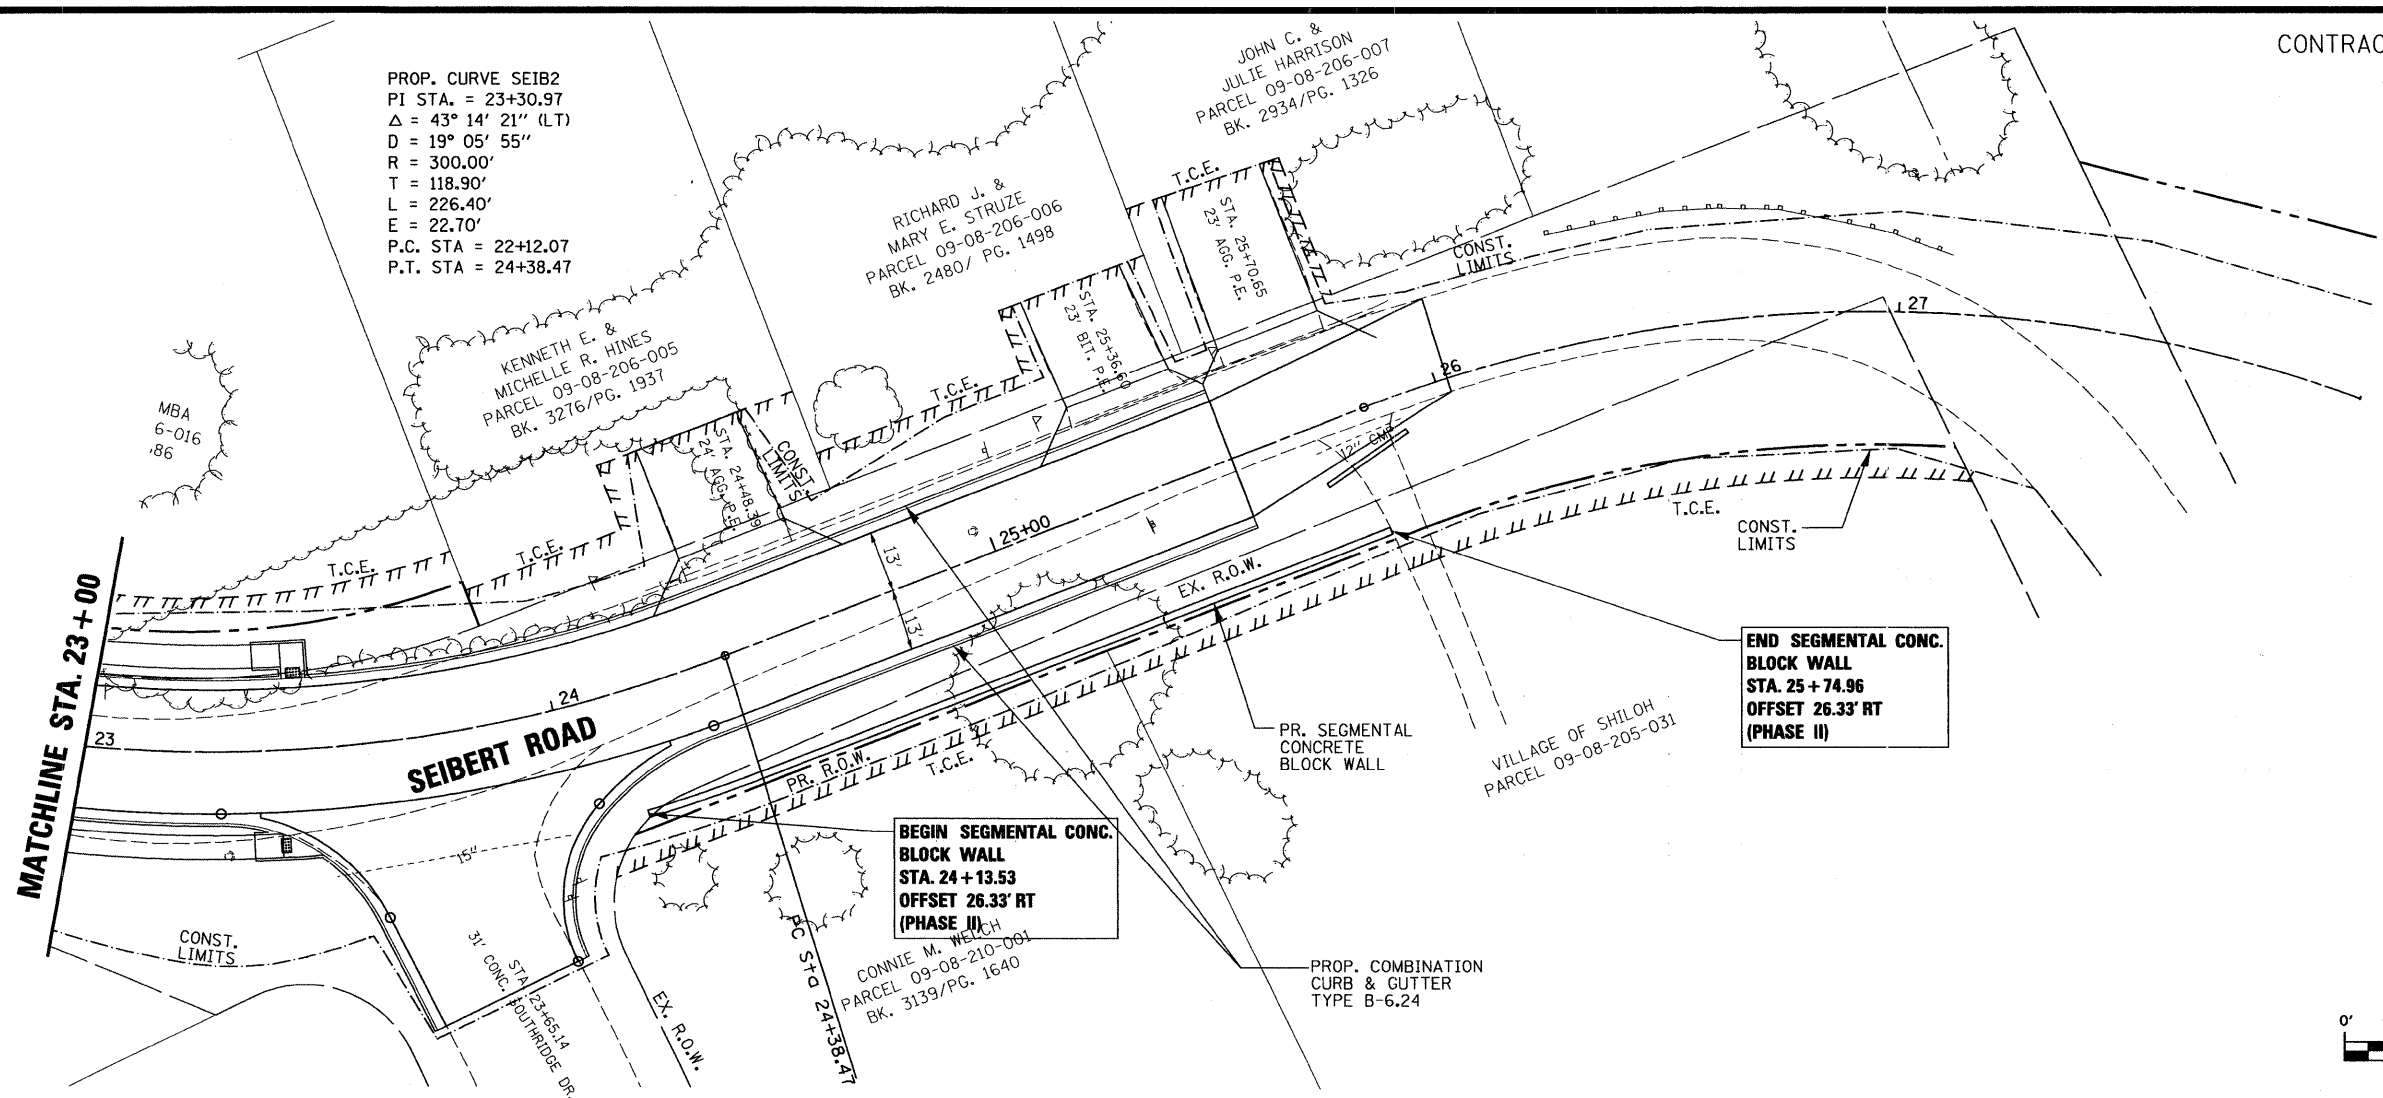

SEGMENTAL CONCRETE BLOCK WALL PLAN AND PROFILE

PROJECT: SEIBERT ROAD RECONSTRUCTION - PHASE II VILLAGE OF SHILOH ST. CLAIR COUNTY, ILLINOIS

REV.	DATE	DESCRIPTION
△		
△		
△		

DRAWN BY: MLS	SHEET
DESIGNED BY: MJJ	11
CHECKED BY: XXX	
APPROVED BY: XXX	
PROJECT NUMBER: 120010479	
OF 35 SHEETS	
<input checked="" type="checkbox"/> ISSUED FOR REVIEW <input type="checkbox"/> ISSUED FOR BIDDING <input type="checkbox"/> ISSUED FOR CONSTR. <input type="checkbox"/> RECORD DRAWING	

PLOT DATE = 1/8/2008
 FILE NAME = F:\010479\Phase II Plans\010479RETWALL-P&P_2.dgn
 PLOT SCALE = 20.00000 / IN.
 USER NAME = mchewer-john