
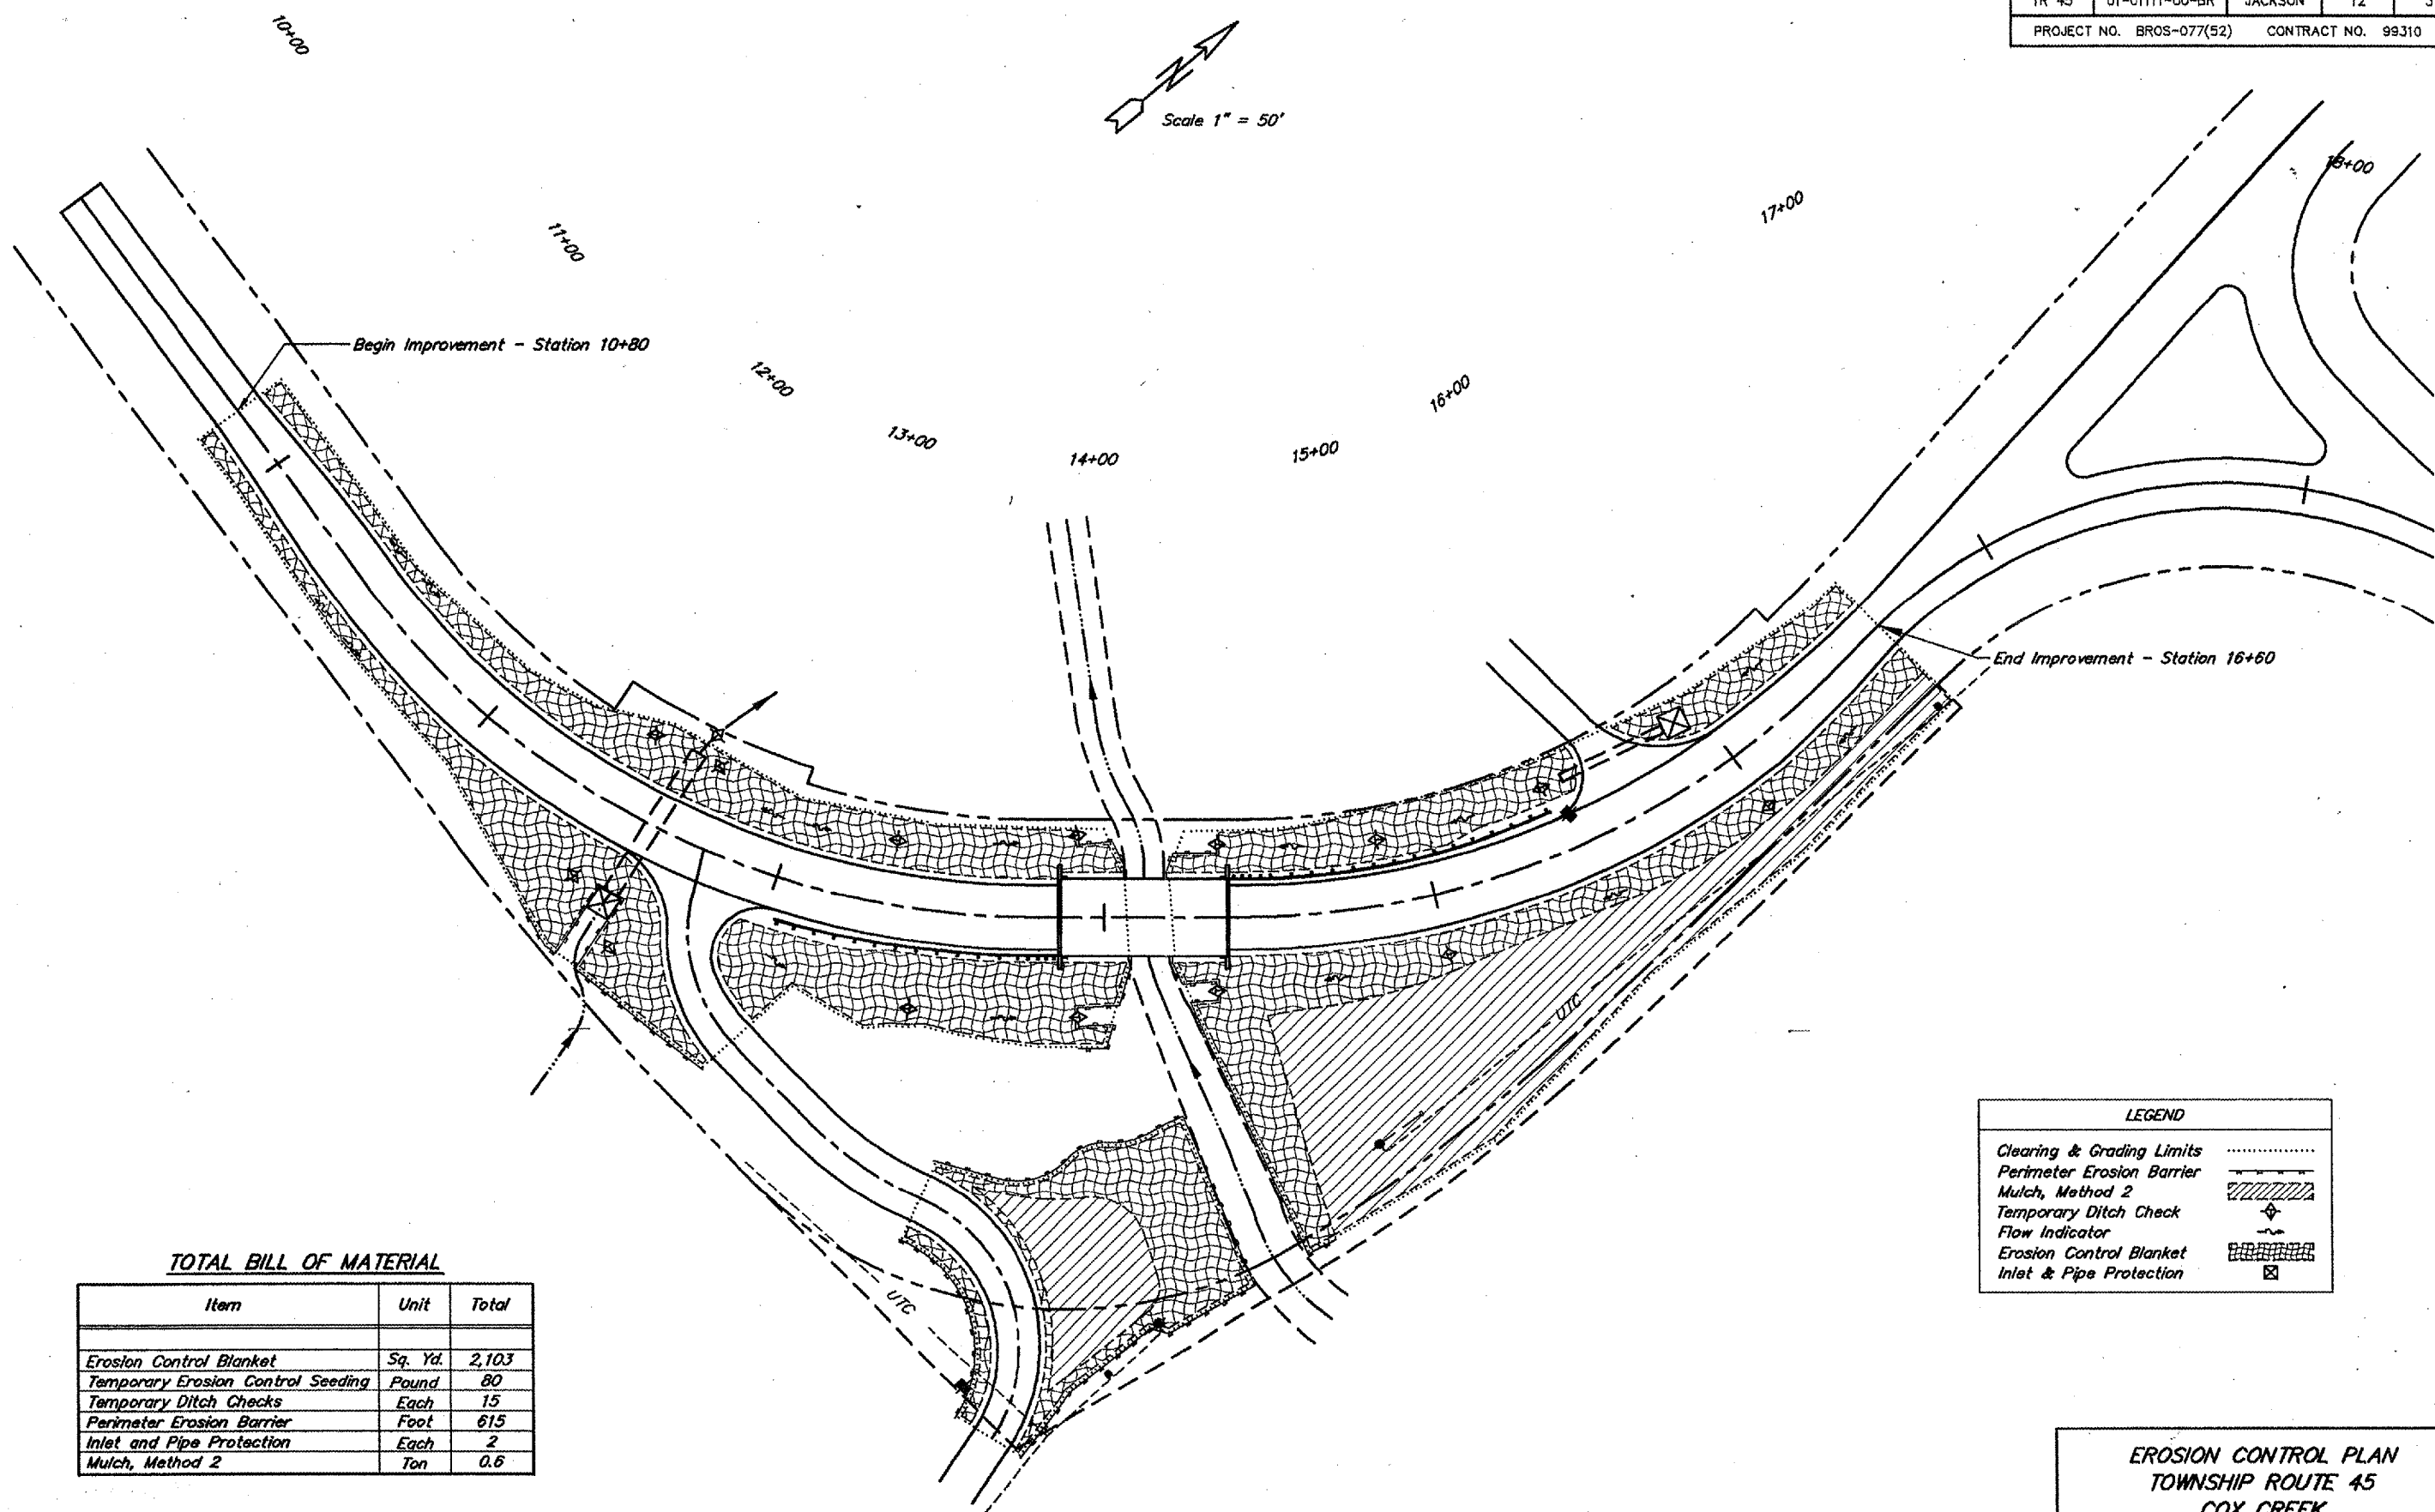


ROUTE	SECTION	COUNTY	TOTAL SHEETS	SHEET NO.
TR 45	01-01111-00-BR	JACKSON	12	3
PROJECT NO. BROS-077(52)		CONTRACT NO. 99310		

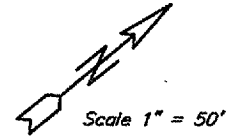

TOTAL BILL OF MATERIAL

Item	Unit	Total
Erosion Control Blanket	Sq. Yd.	2,103
Temporary Erosion Control Seeding	Pound	80
Temporary Ditch Checks	Each	15
Perimeter Erosion Barrier	Foot	615
Inlet and Pipe Protection	Each	2
Mulch, Method 2	Ton	0.6

LEGEND	
Clearing & Grading Limits
Perimeter Erosion Barrier	-----
Mulch, Method 2	////
Temporary Ditch Check	◆
Flow Indicator	~
Erosion Control Blanket	▨
Inlet & Pipe Protection	⊠

EROSION CONTROL PLAN
TOWNSHIP ROUTE 45
COX CREEK
SECTION 01-01111-00-BR
JACKSON COUNTY