

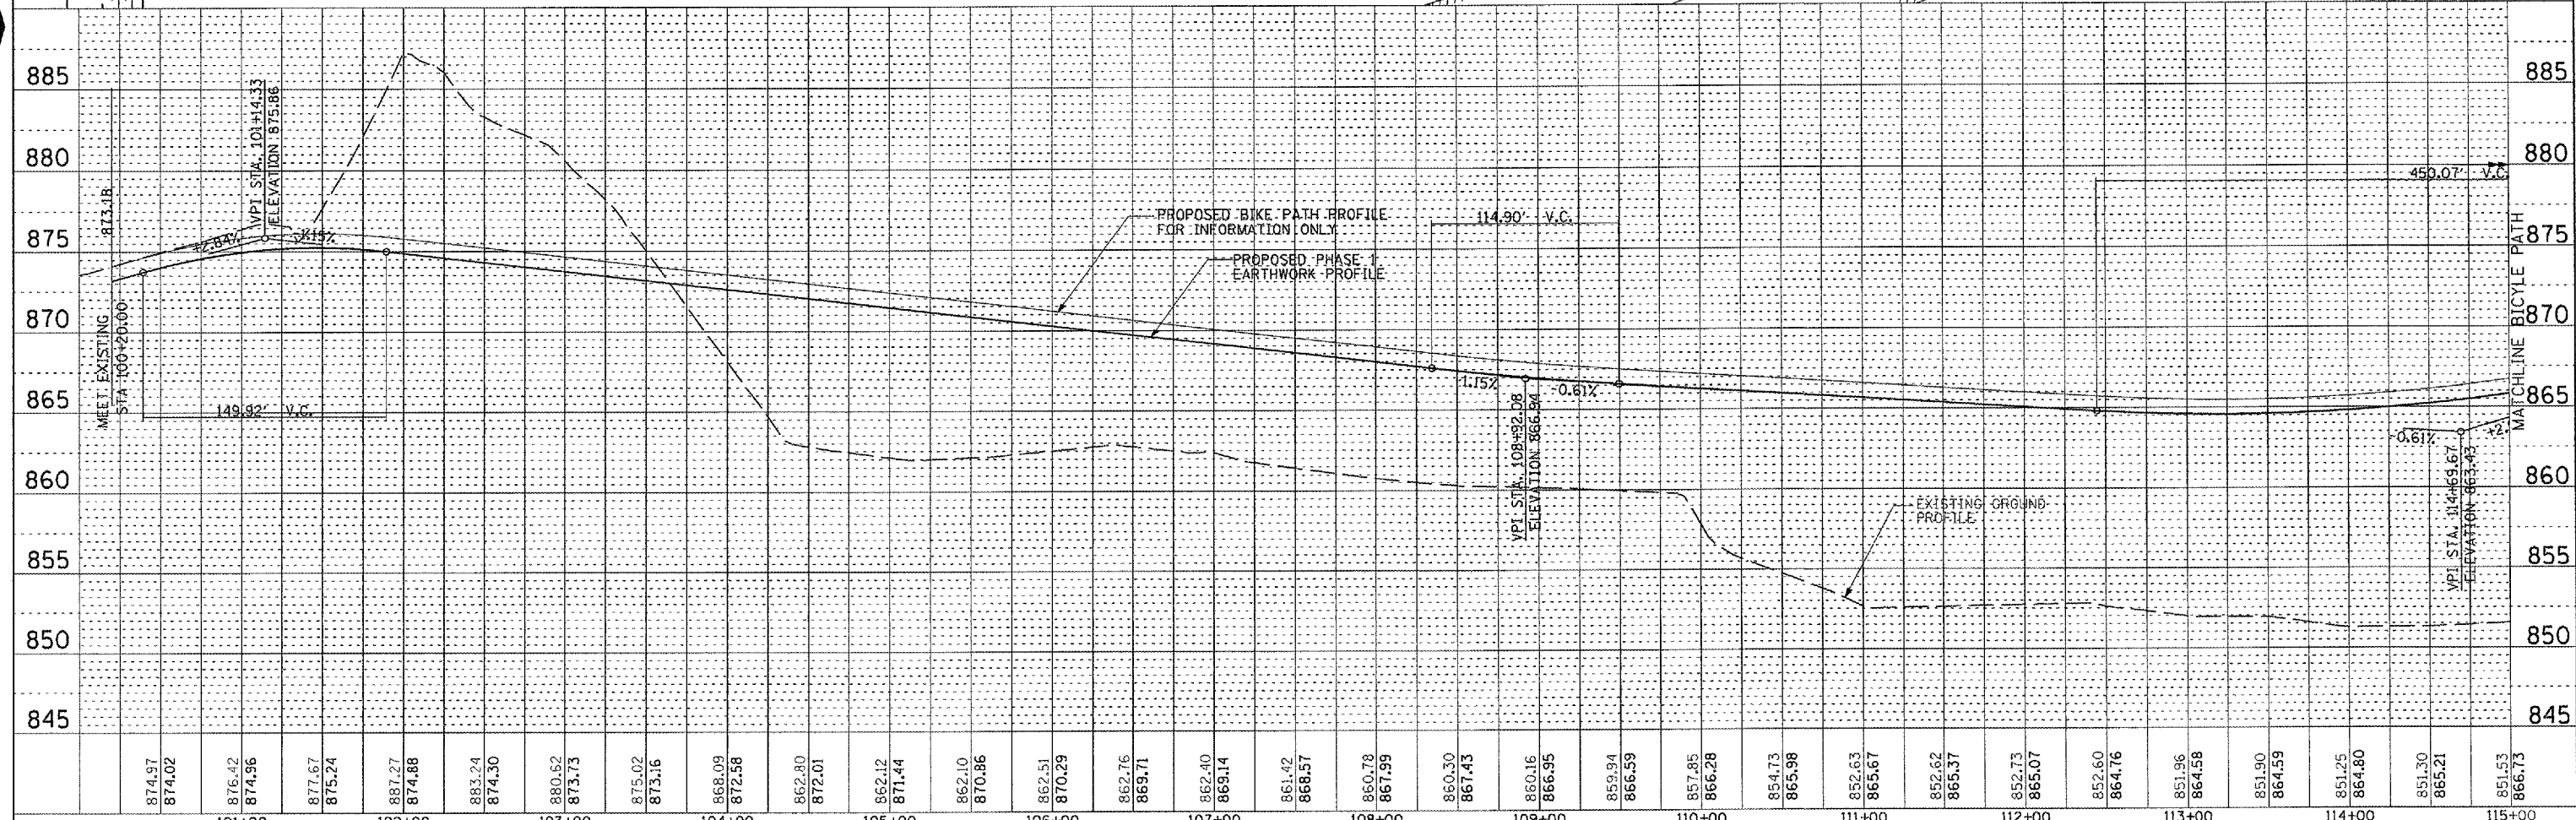


Hanson Professional Services Inc.  
 Suite 200, 815 Commerce Drive  
 Oak Brook, Illinois 60523  
 © Copyright Hanson Professional Services Inc. 2008

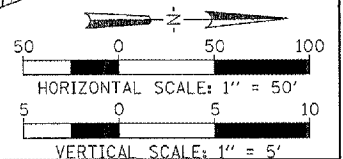

PROFILE	SURVEYED	BY	DATE
NOTE BOOK	PLOTTED		
NO.	GRADES CHECKED		
	STRUCTURE	NOTATION	CHKD

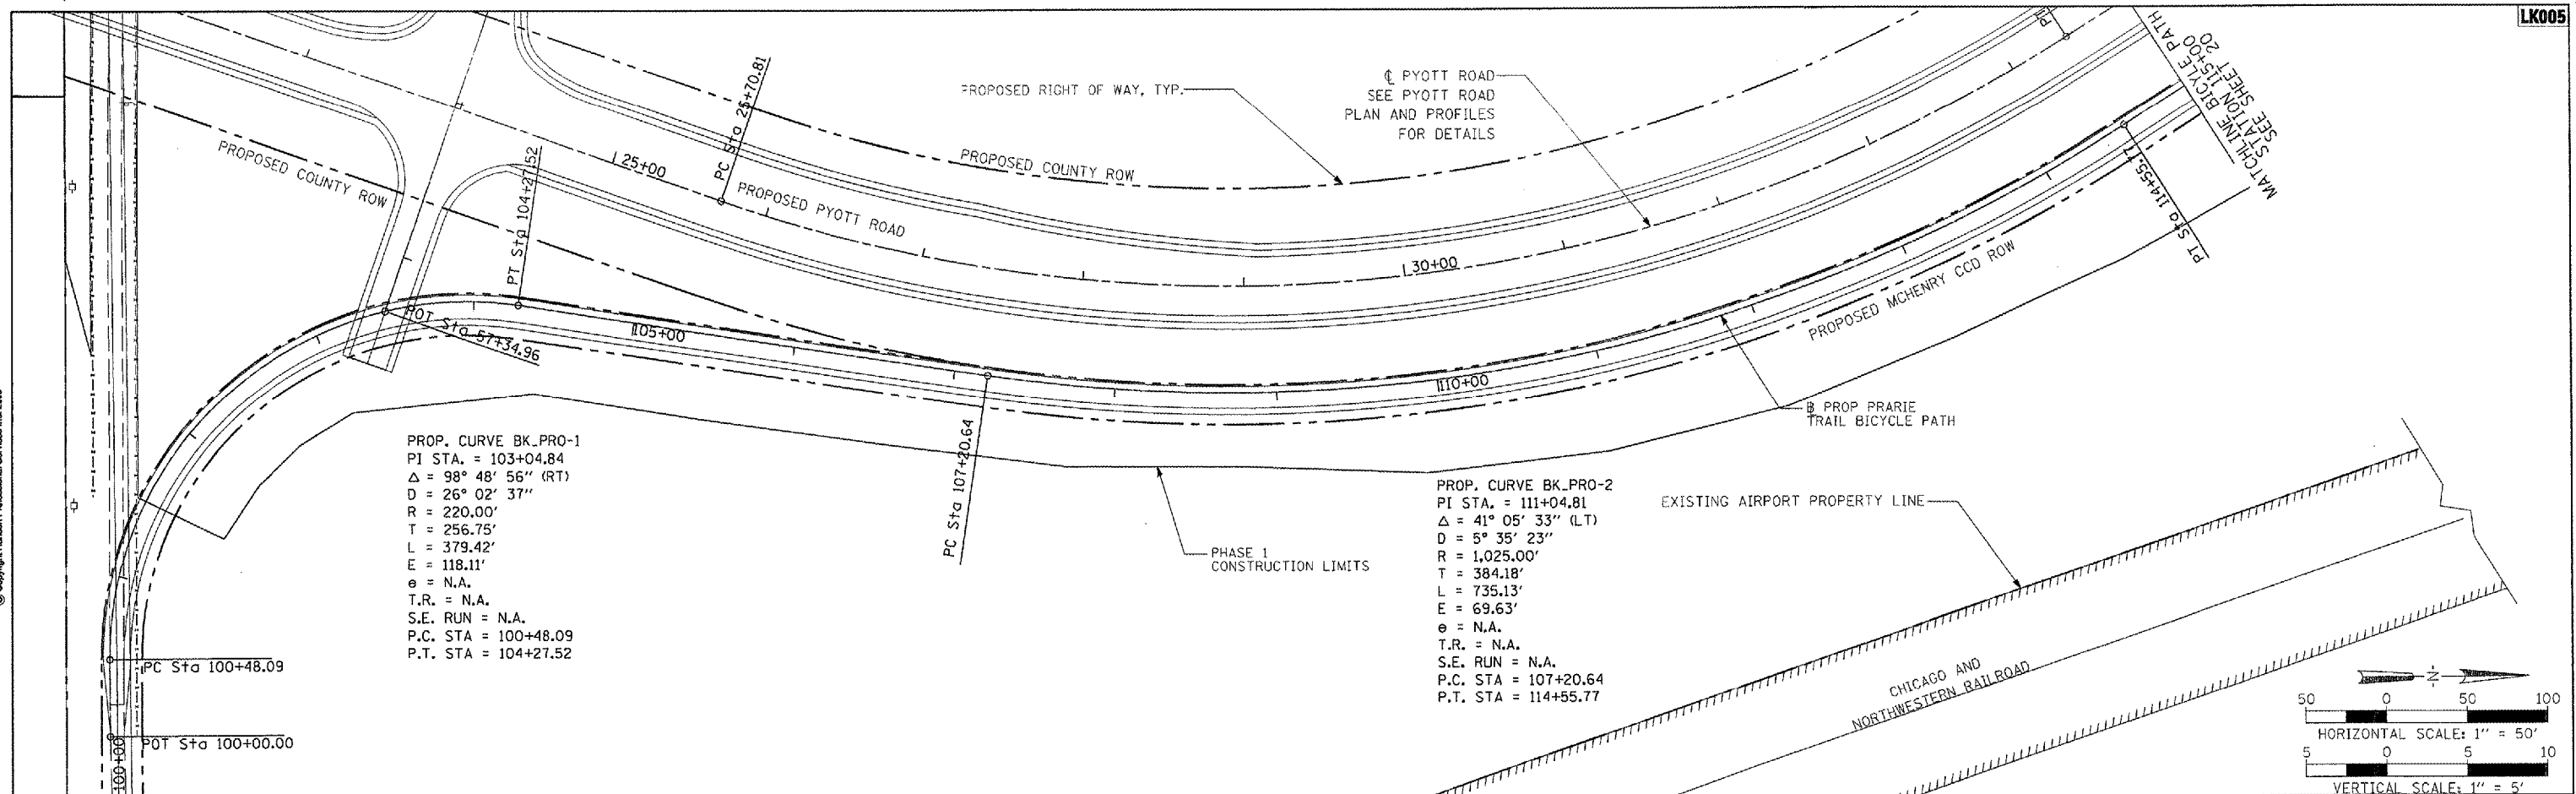

874.97	874.02	876.42	874.96	877.67	875.24	887.27	874.88	883.24	874.30	880.62	873.73	875.02	873.16	866.09	872.58	862.80	872.01	862.12	871.44	862.10	870.86	862.51	870.29	862.76	869.71	862.40	869.14	861.42	868.57	860.78	867.99	860.30	867.43	860.16	866.95	859.94	866.59	857.85	866.28	854.73	865.98	852.63	865.67	852.62	865.37	852.73	865.07	852.60	864.76	851.96	864.58	851.90	864.59	851.25	864.80	851.30	865.21	851.53	866.73
101+00		102+00		103+00		104+00		105+00		106+00		107+00		108+00		109+00		110+00		111+00		112+00		113+00		114+00		115+00																															
FILE NAME =		USER NAME = McLau01058		DESIGNED - BLB		REVISED -		DRAWN - BLB		REVISED -		CHECKED - SJM		REVISED -		PLOT DATE = 02/28/2008, 06:07 AM		DATE = 02/29/08		REVISED -		SCALE: 1"=50'		COUNTY		TOTAL SHEETS		SHEET NO.																															
I:\05Jobs\00841\0568021\Civil Part A\Sheets\VC-7PP-PR7.aht																								MCHENRY		120		19																															
																										FEDERAL AIP NO. 3-17-0112-08		ILLINOIS IDA NO. 30K-3671																															

VILLAGE OF LAKE IN THE HILLS, ILLINOIS

PROPOSED BICYCLE PATH PLAN AND PROFILE