


Hanson Professional Services Inc.  
 Suite 200, 815 Commerce Drive  
 Oak Brook, Illinois 60221  
 © Copyright Hanson Professional Services Inc. 2008

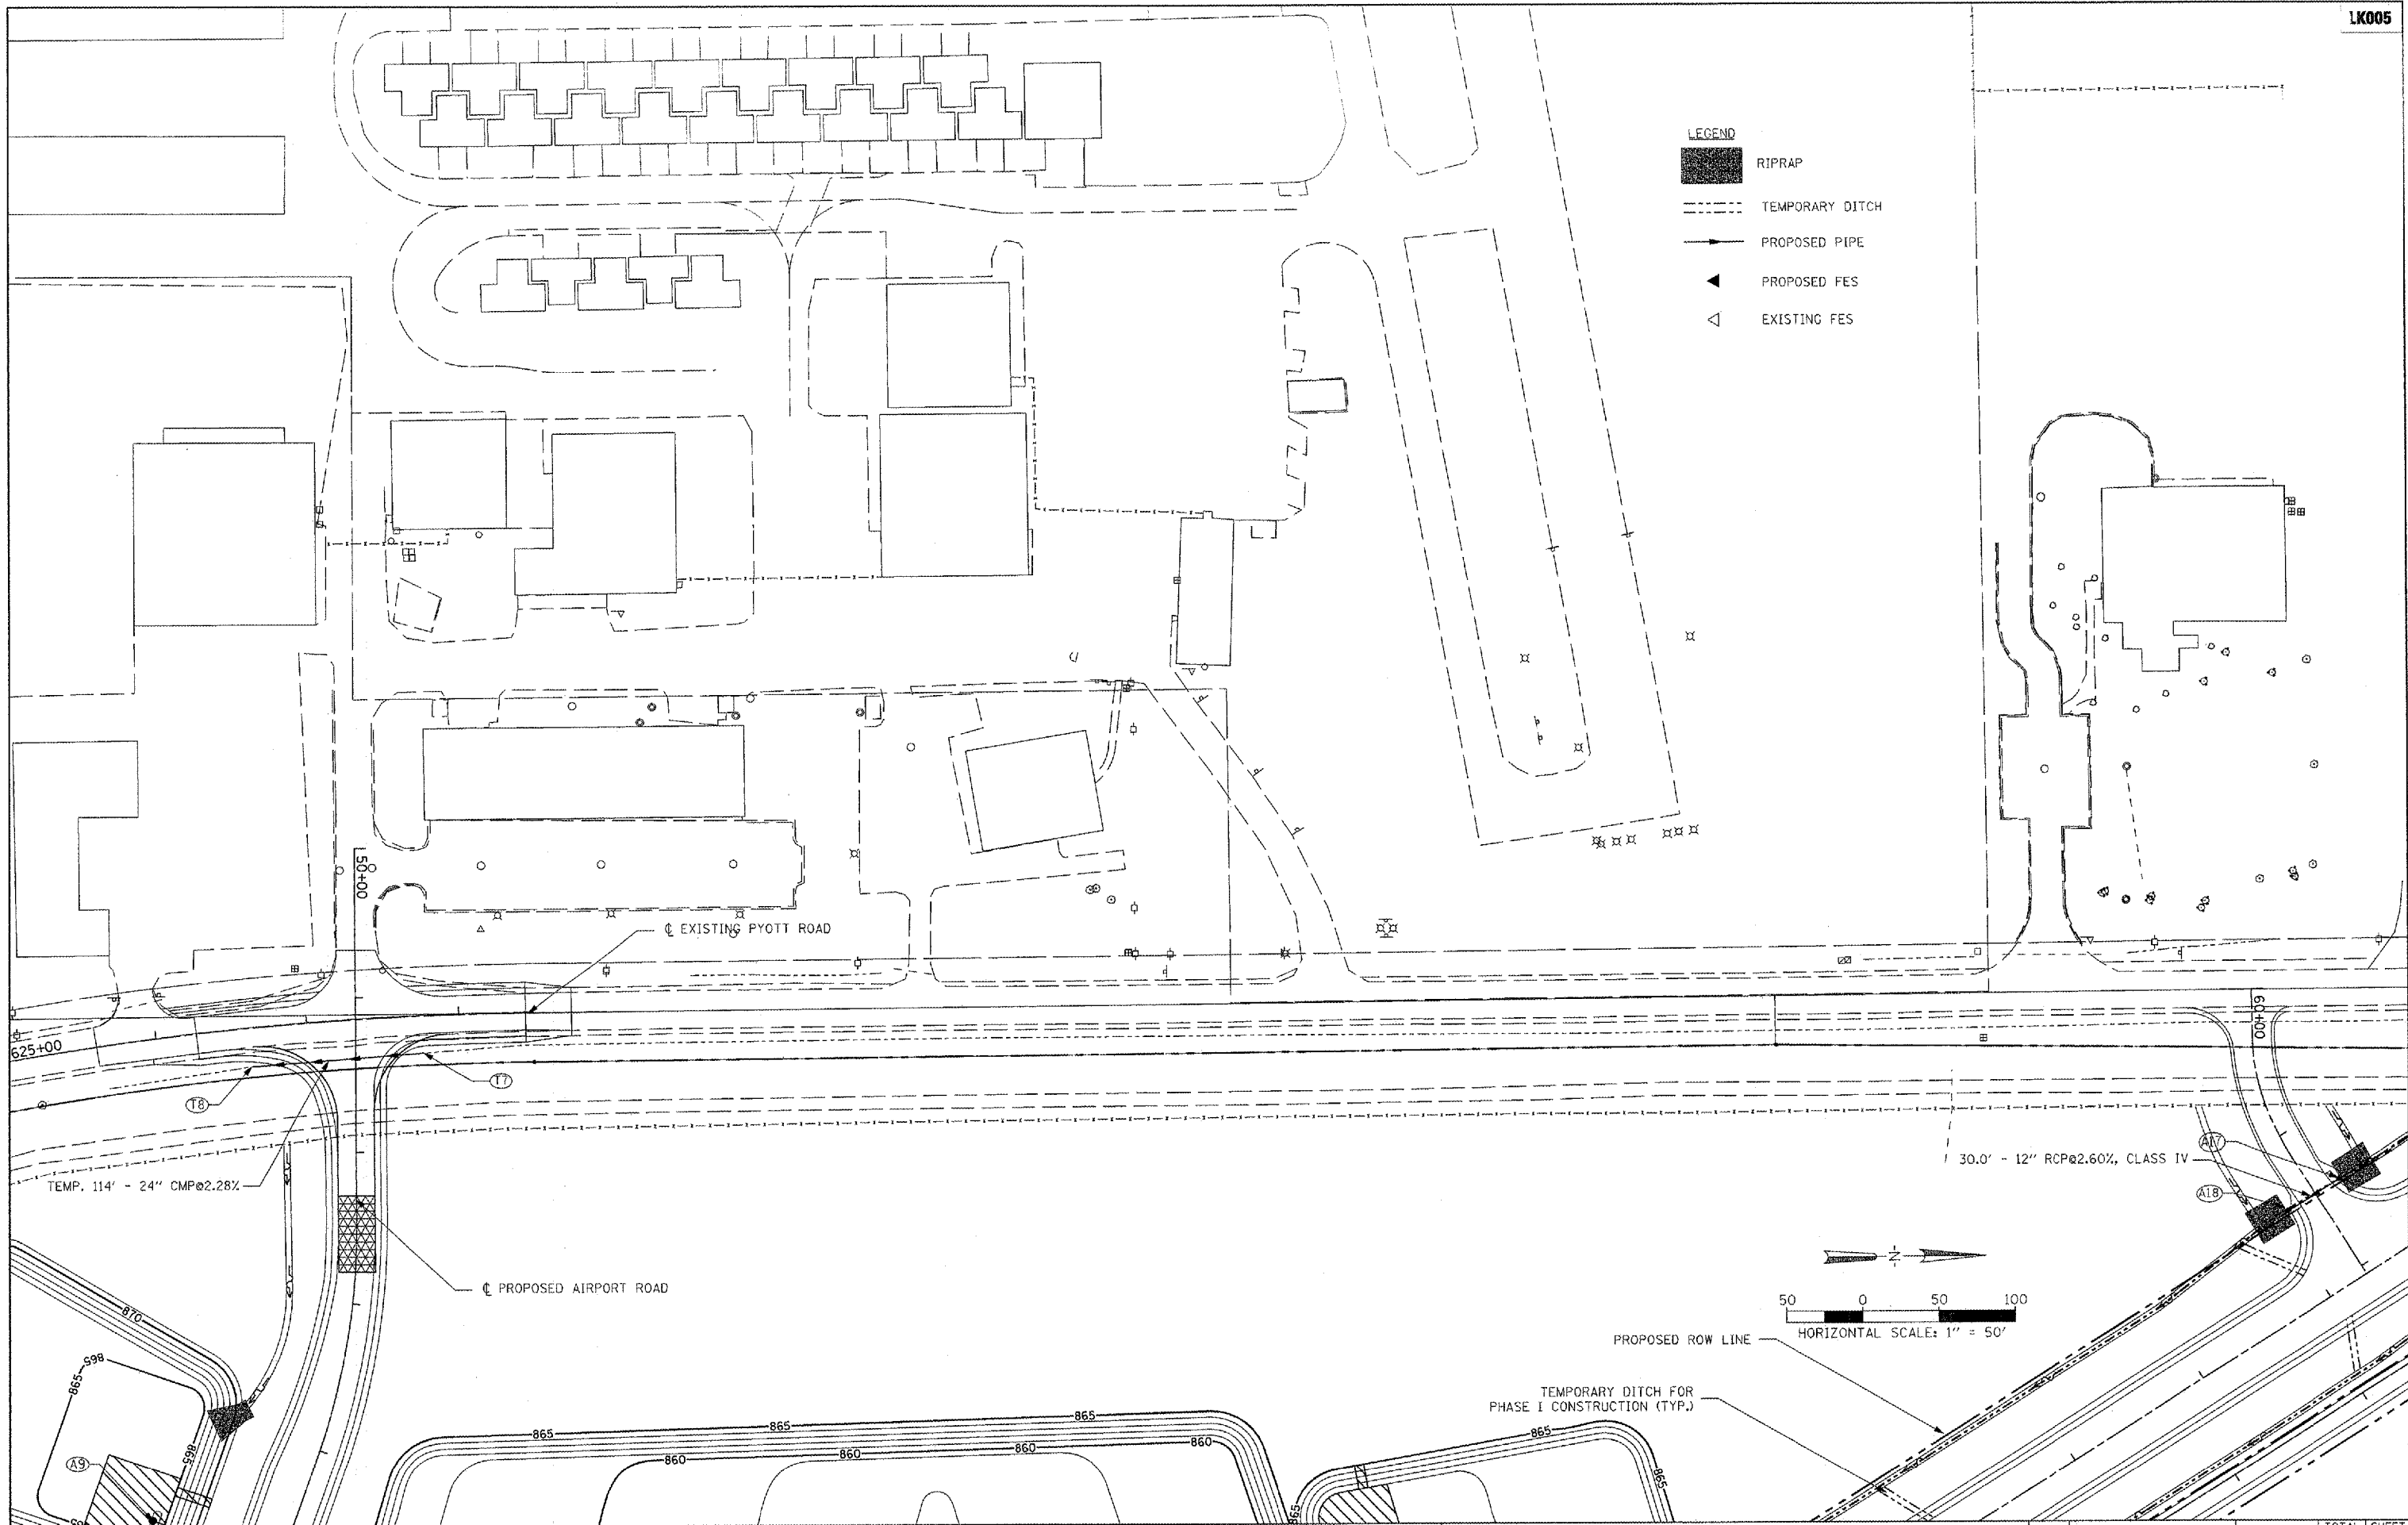

FILE NAME = J:\05\Jobs\00841\0588021\Civil Part 4\Sheets\C-DRN2.sht	USER NAME = MoLa01058	DESIGNED - SJM	REVISED -
		DRAWN - SJM	REVISED -
PLOT SCALE = 1/8" = 1' IN.		CHECKED - BLB	REVISED -
PLOT DATE = 02/28/2008, 09:41 AM		DATE - 02/29/08	REVISED -

**VILLAGE OF  
LAKE IN THE HILLS, ILLINOIS**

**DRAINAGE PLAN  
PYOTT ROAD**

SCALE: 1"=50'

COUNTY	TOTAL SHEETS	SHEET NO.
MCHENRY	120	27

FEDERAL AIP NO. 3-17-0112-BB ILLINOIS IDA NO. 3CK-3671