



Hanson Professional Services Inc.
Suite 200, 815 Commerce Drive
Oak Brook, Illinois 60523
© Copyright Hanson Professional Services Inc. 2008

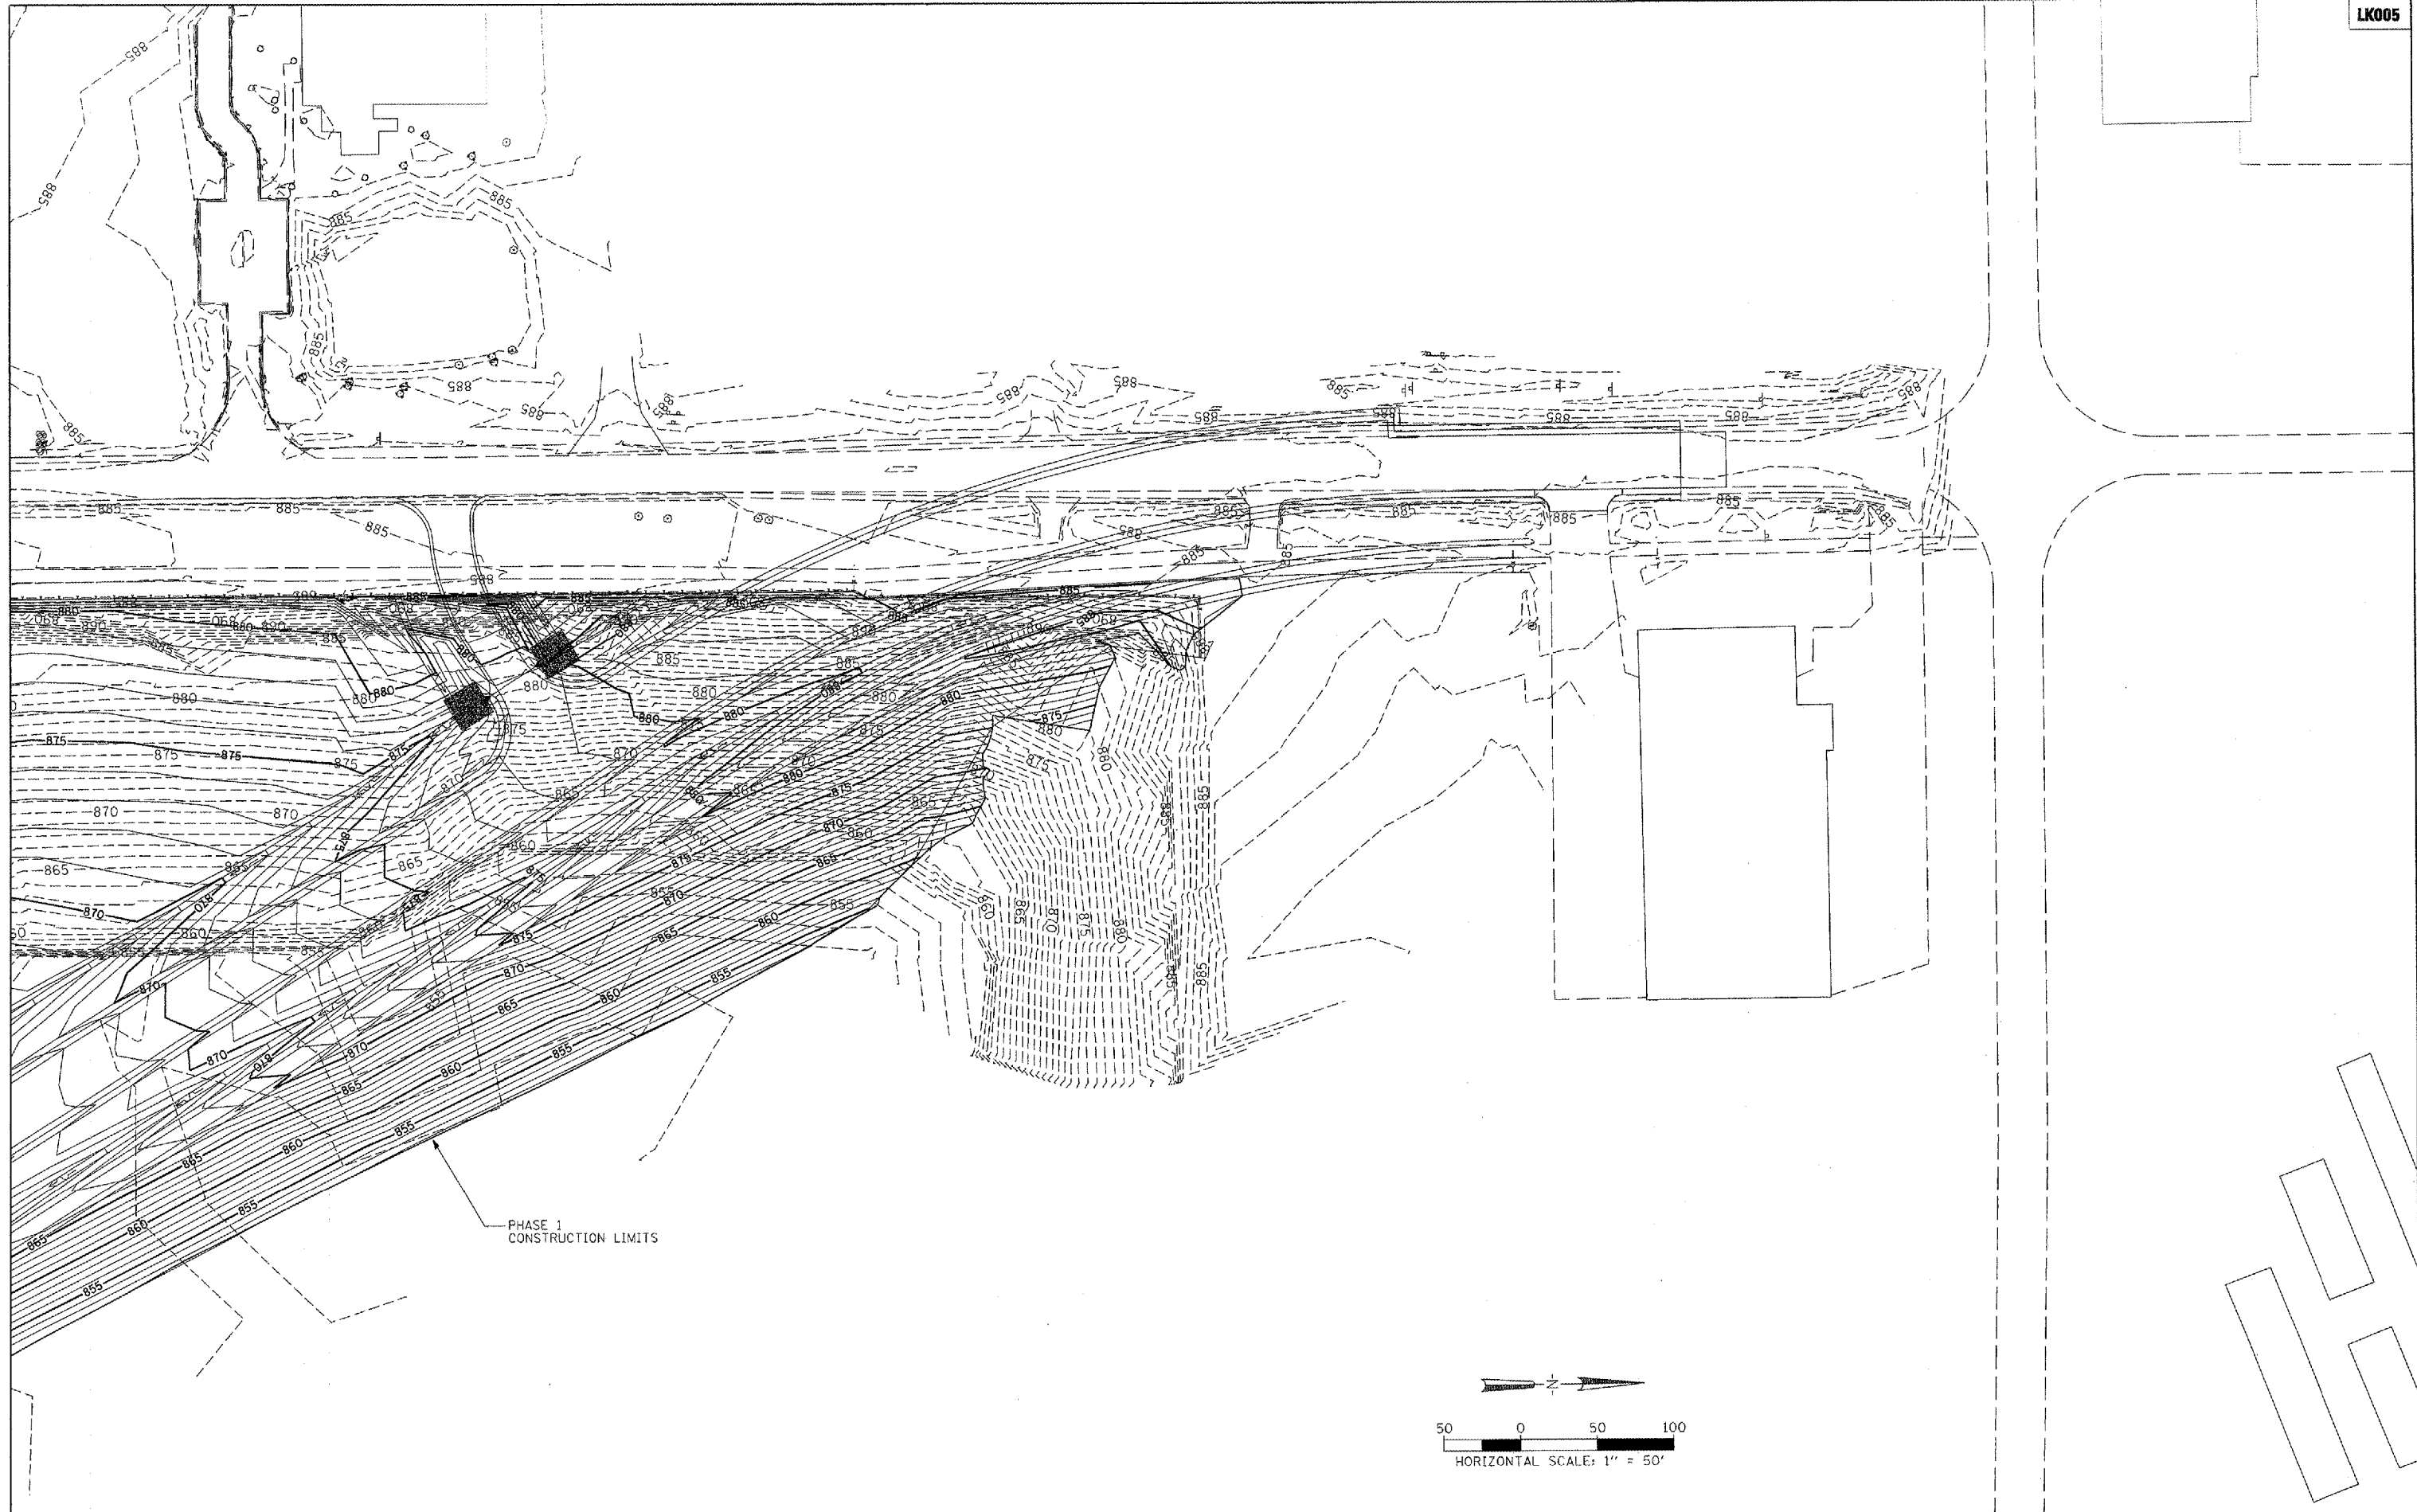

PHASE 1
CONSTRUCTION LIMITS

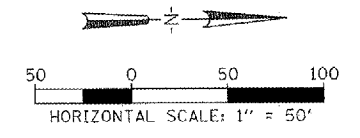

FILE NAME = I:\05\Jobs\00041\050002\Civil\Part A\Sheet\0-103Fgr.d.SHT	USER NAME = McLeod01058	DESIGNED - LDH	REVISED -	VILLAGE OF LAKE IN THE HILLS, ILLINOIS	FINAL PYOTT ROAD GRADING PLAN	COUNTY	TOTAL SHEETS	SHEET NO.
PLOT SCALE = 100.0000' / IN.	CHECKED - BLB	REVISOR - SJM	REVISION -			MCHENRY	120	39
PLOT DATE = 02/29/08 08:29 AM	DATE - 02/29/08	REVISOR - BLB	REVISION -			FEDERAL AIP NO. 3-17-0112-88	ILLINOIS	IDA NO. 30K-3671