



Hanson Professional Services Inc.
 Suite 200, 815 Commerce Drive
 Oak Brook, Illinois 60523
 © Copyright Hanson Professional Services Inc. 2008

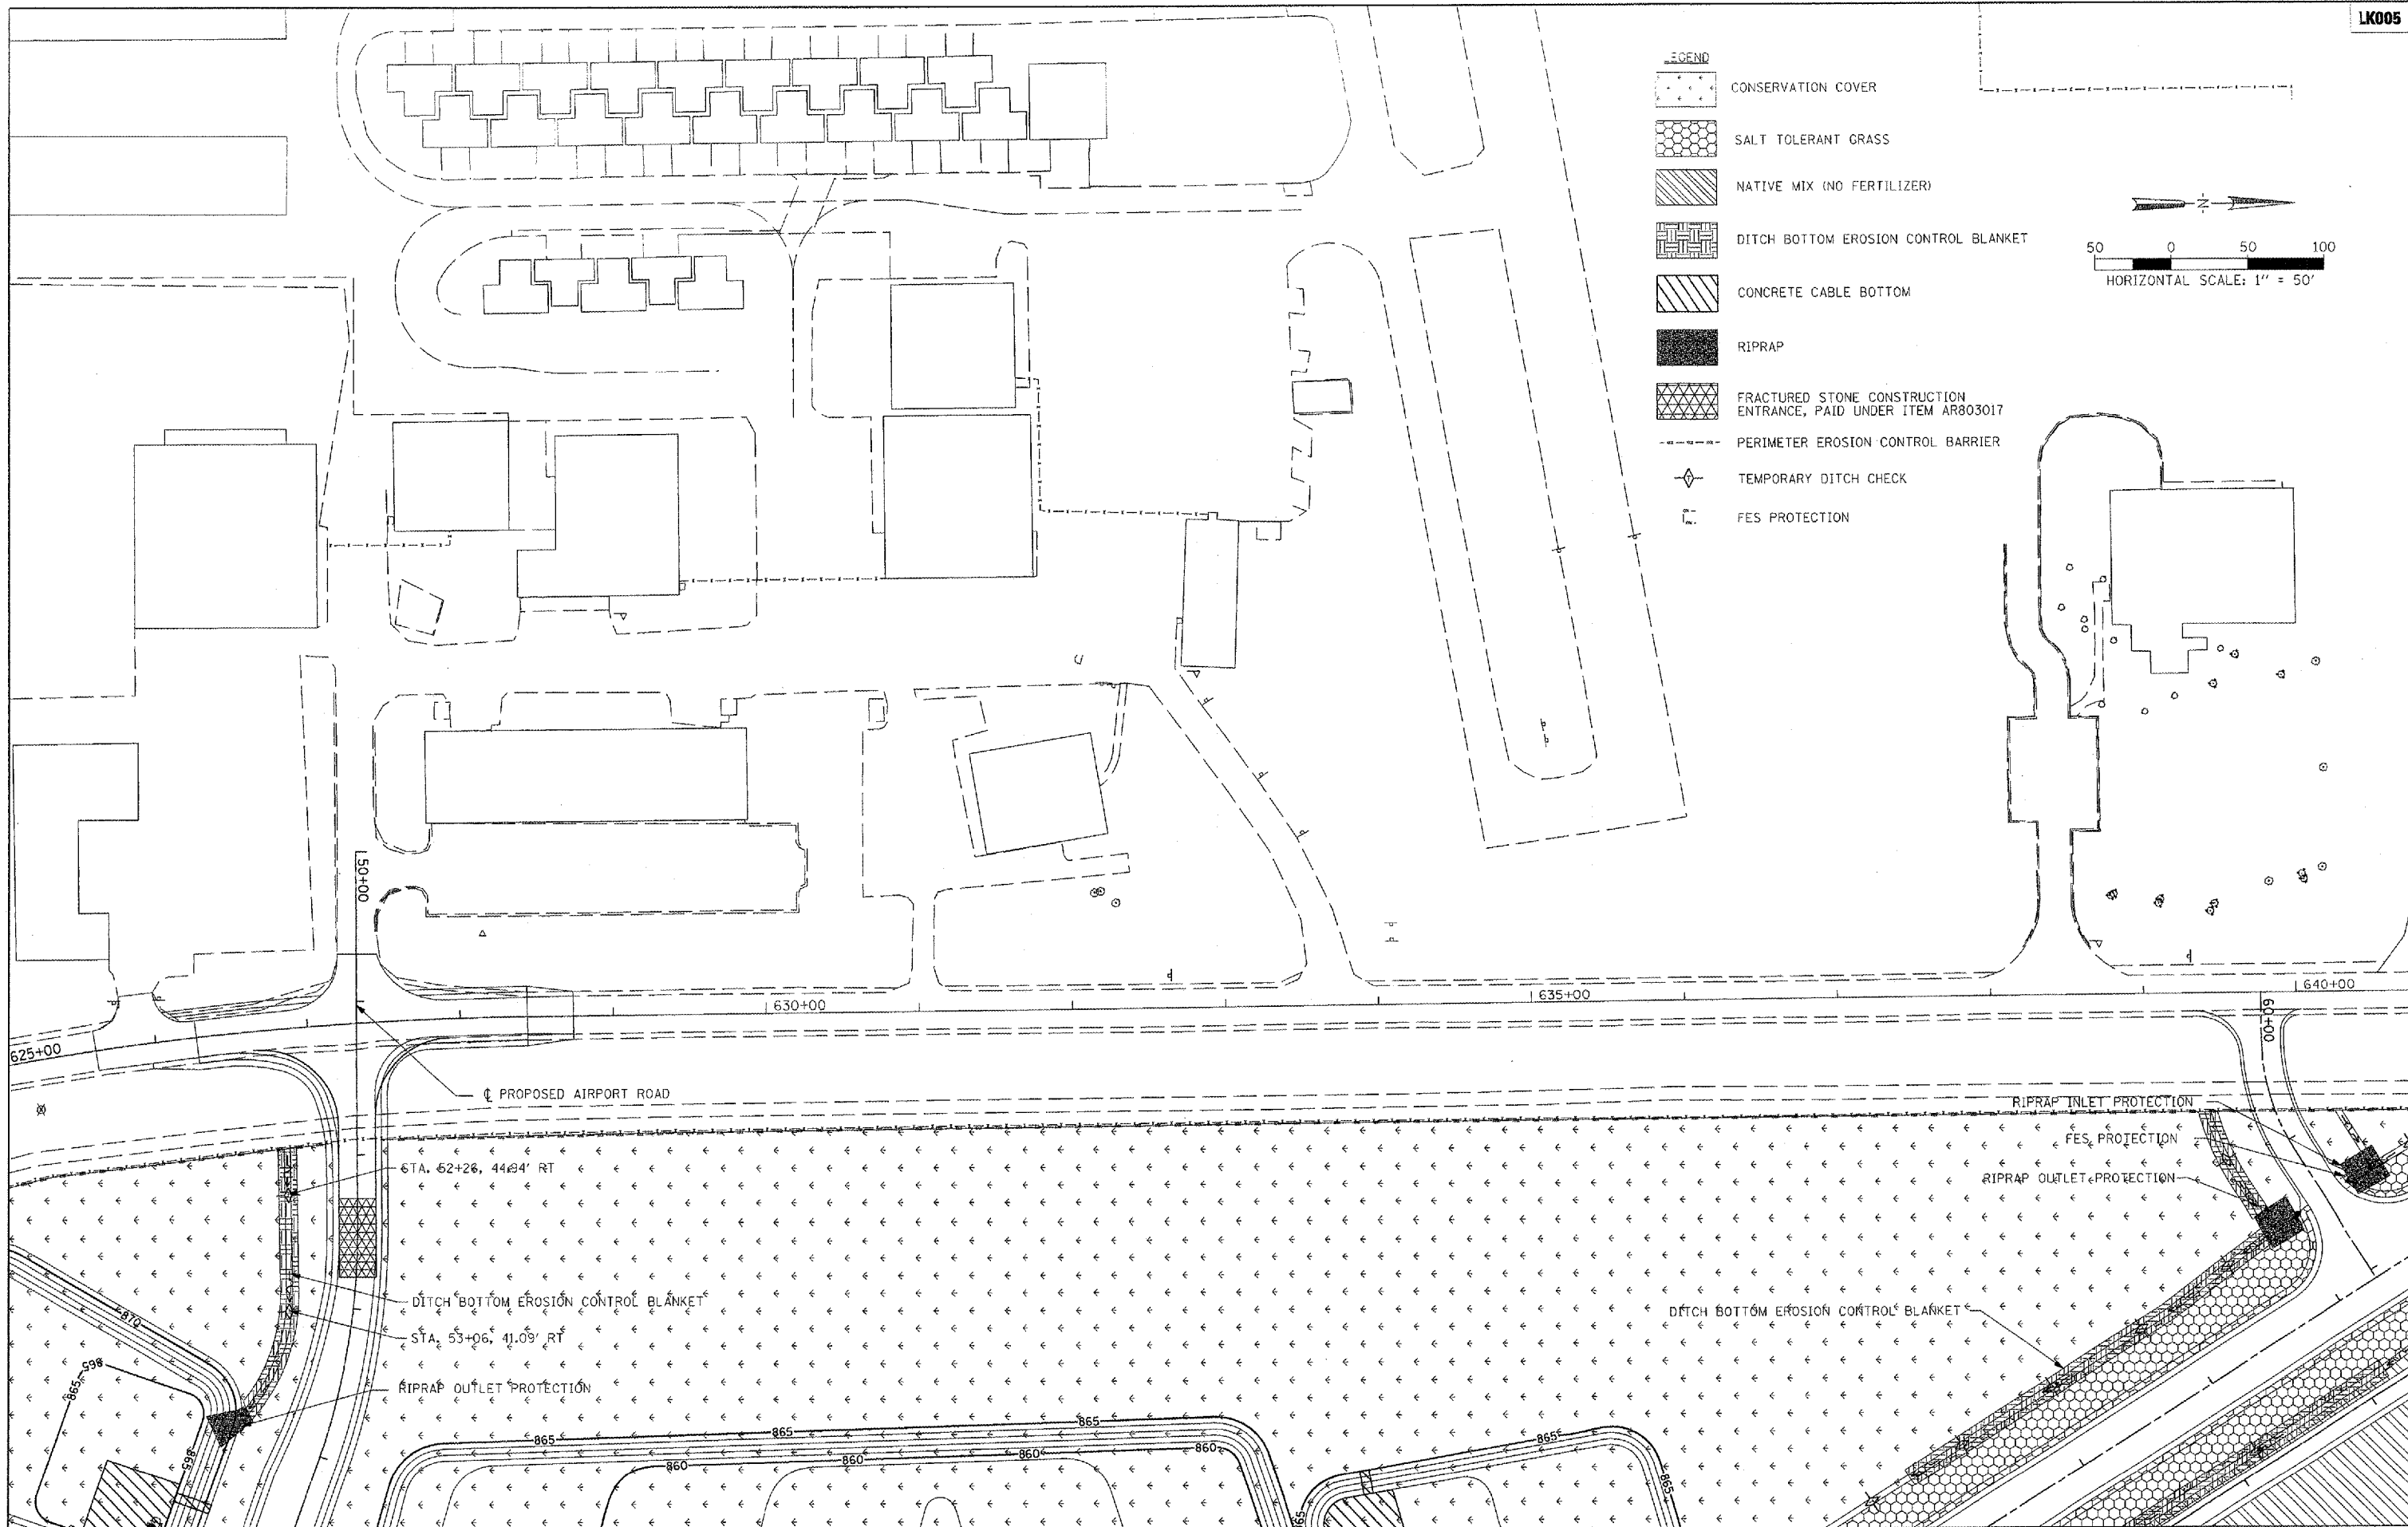

- LEGEND**
- CONSERVATION COVER
 - SALT TOLERANT GRASS
 - NATIVE MIX (NO FERTILIZER)
 - DITCH BOTTOM EROSION CONTROL BLANKET
 - CONCRETE CABLE BOTTOM
 - RIPRAP
 - FRACTURED STONE CONSTRUCTION ENTRANCE, PAID UNDER ITEM AR803017
 - PERIMETER EROSION CONTROL BARRIER
 - TEMPORARY DITCH CHECK
 - FES PROTECTION

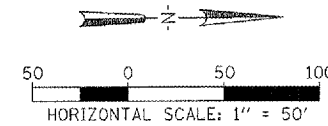

FILE NAME = I:\05\Jobs\00041\0508021\Civil Part A\Sheet\1\1-C-ERC2.sht	USER NAME = McLou01068	DESIGNED - SJM	REVISED -	VILLAGE OF LAKE IN THE HILLS, ILLINOIS	EROSION CONTROL PLAN PYOTT ROAD	COUNTY	TOTAL SHEETS	SHEET NO.
PLLOT SCALE = 100.0000' / IN.	CHECKED - BLB	REVISED -	MCHENRY			120	109	
PLLOT DATE = 02/29/2008, 09:50 AM	DATE - 02/29/08	REVISED -	FEDERAL AIP No. 3-17-0112-58			ILLINOIS	IDA No. 3CK-367L	
			SCALE: 1"=50'					