



Hanson Professional Services, Inc.
 Suite 200, 815 Commerce Drive
 Oak Brook, Illinois 60523
 © Copyright Hanson Professional Services Inc. 2008

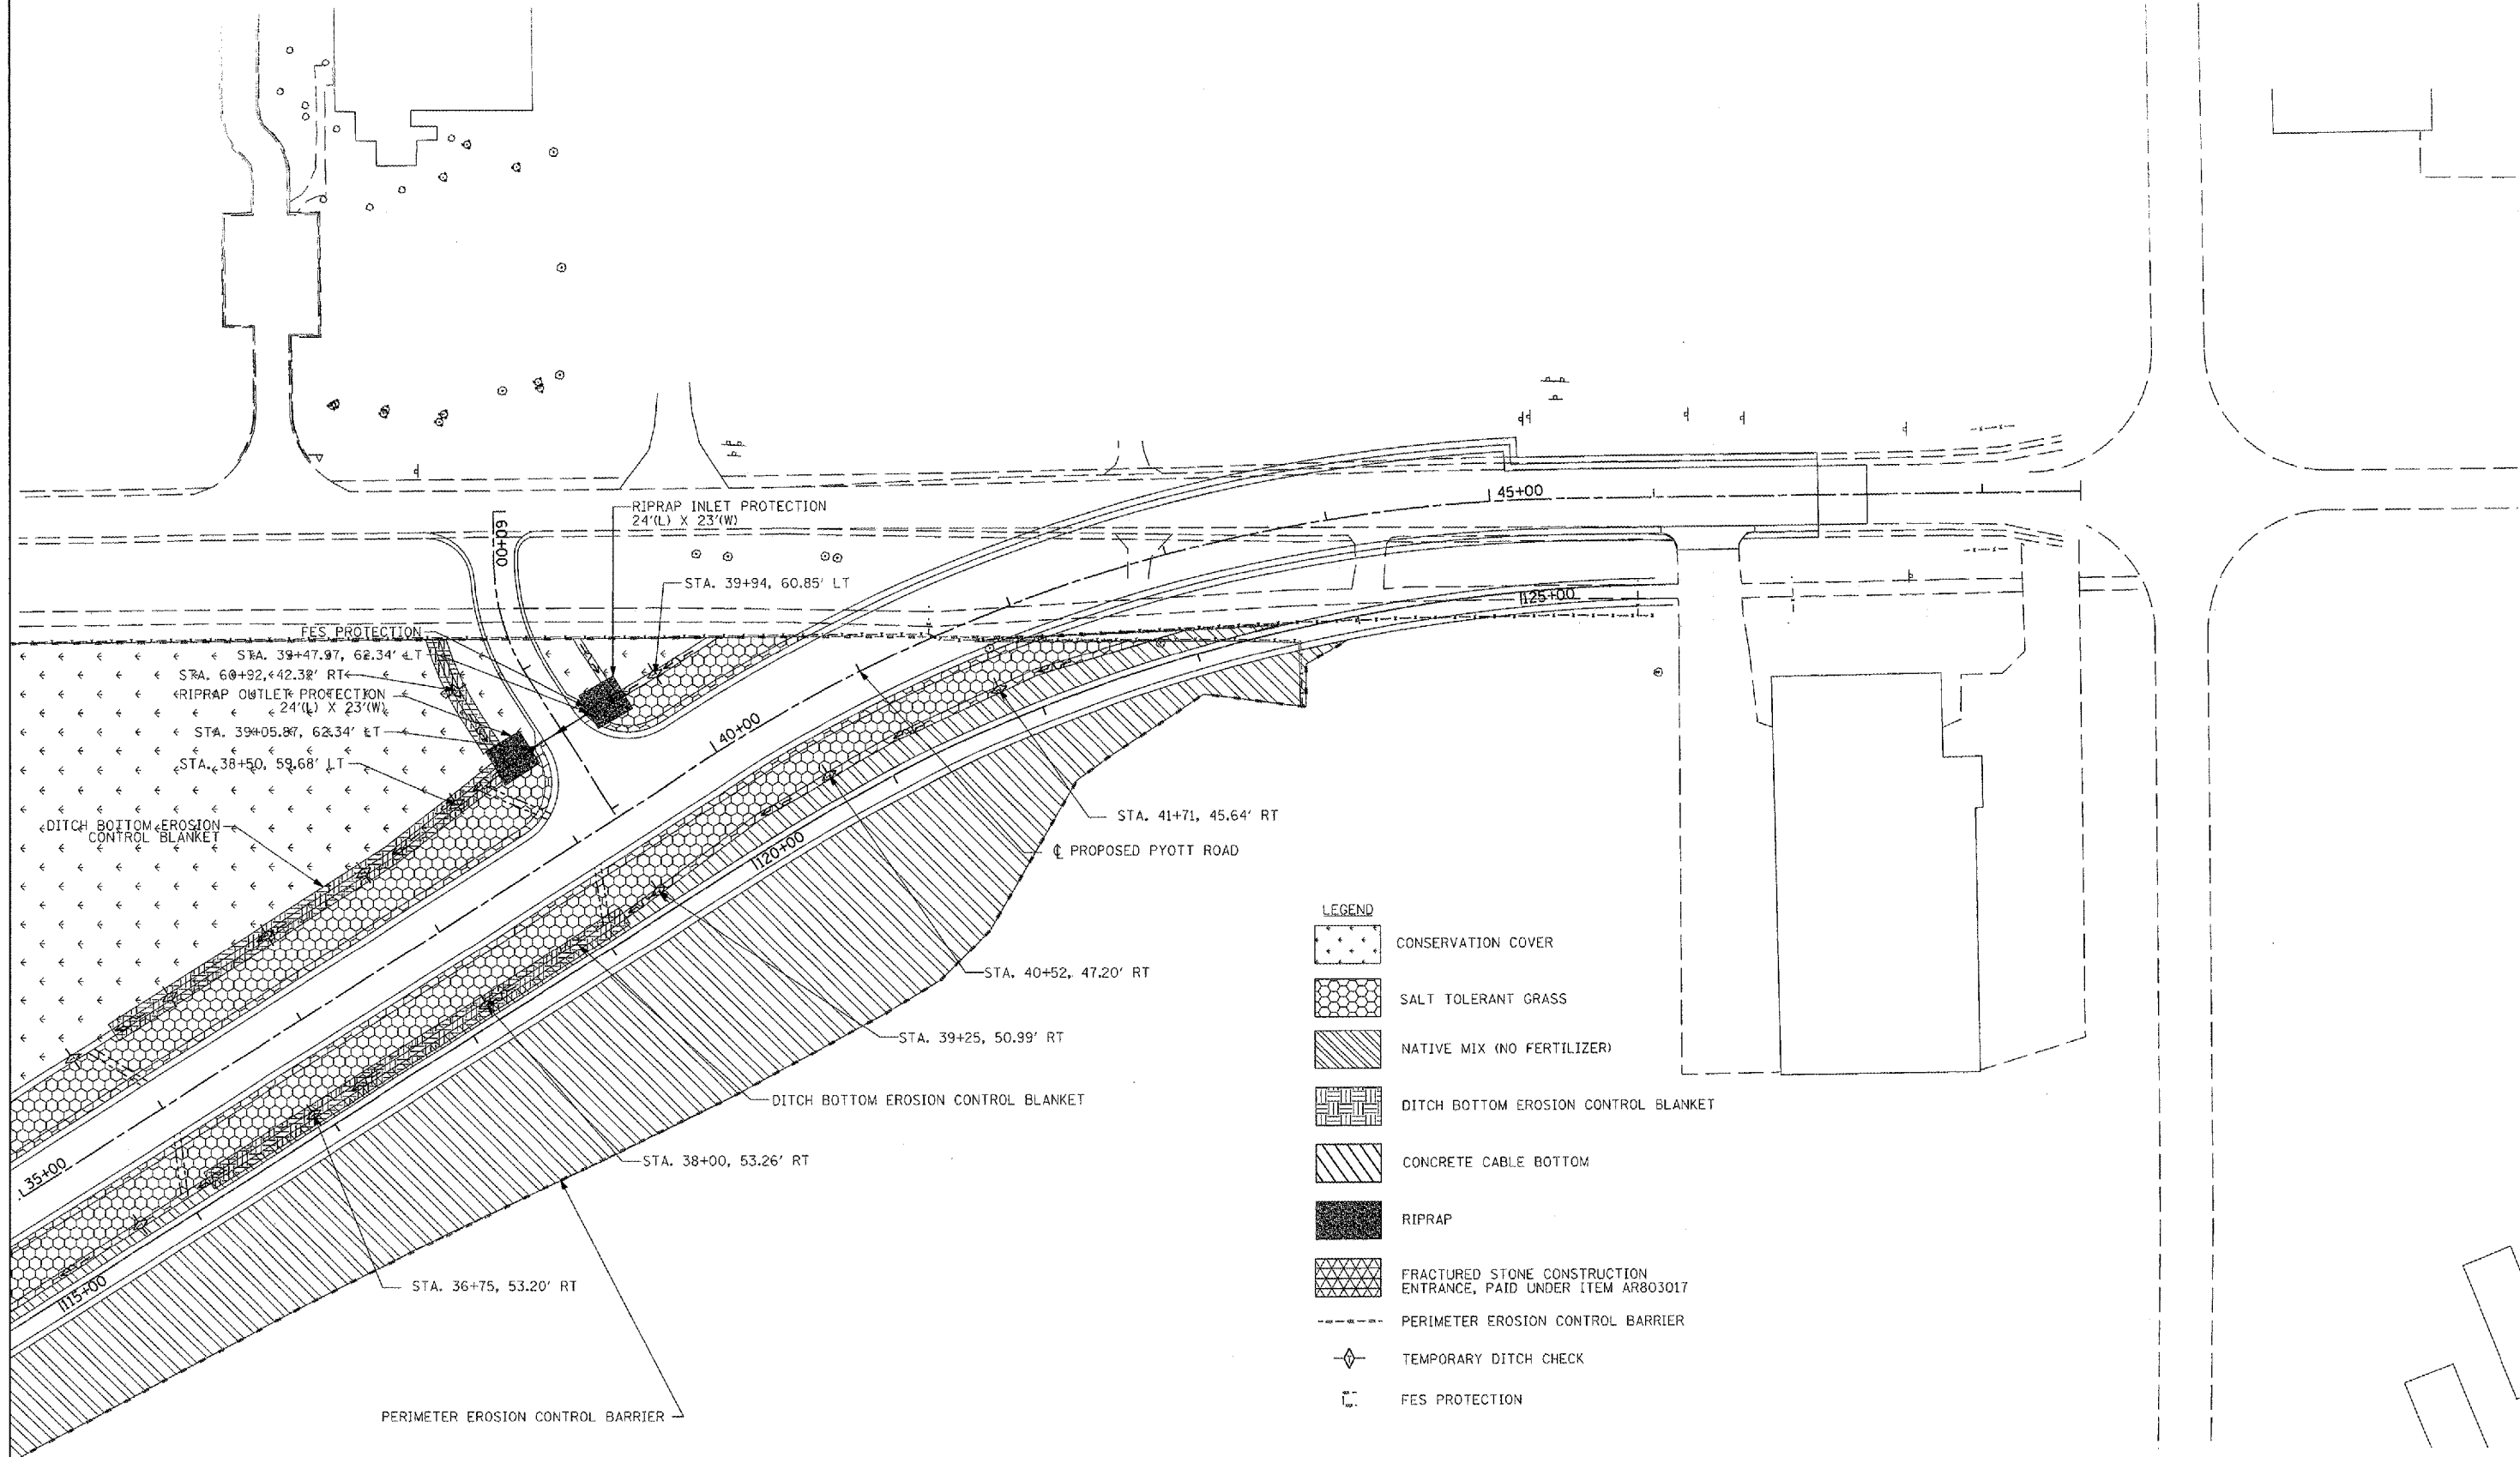

- LEGEND**
- CONSERVATION COVER
 - SALT TOLERANT GRASS
 - NATIVE MIX (NO FERTILIZER)
 - DITCH BOTTOM EROSION CONTROL BLANKET
 - CONCRETE CABLE BOTTOM
 - RIPRAP
 - FRACTURED STONE CONSTRUCTION ENTRANCE, PAID UNDER ITEM AR803017
 - PERIMETER EROSION CONTROL BARRIER
 - TEMPORARY DITCH CHECK
 - FES PROTECTION

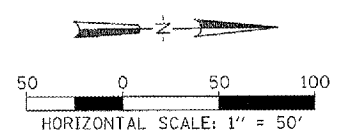

FILE NAME = I:\05\Jobs\00641\0588021\Civil Part A\Sheets\C-ERC4.sht	USER NAME = MoLou21068	DESIGNED - SJM	REVISED -
PLOT SCALE = 100.0000' / IN.	CHECKED - BLB	DRAWN - SJM	REVISED -
PLOT DATE = 02/29/2008, 08:51 AM	DATE - 02/29/08		REVISED -

VILLAGE OF LAKE IN THE HILLS, ILLINOIS

**EROSION CONTROL PLAN
 PYOTT ROAD**

SCALE: 1"=50'

COUNTY	TOTAL SHEETS	SHEET NO.
MCHENRY	120	111