



NOTE:
PROTECT ALL EXISTING AND PROPOSED DRAINAGE STRUCTURES.

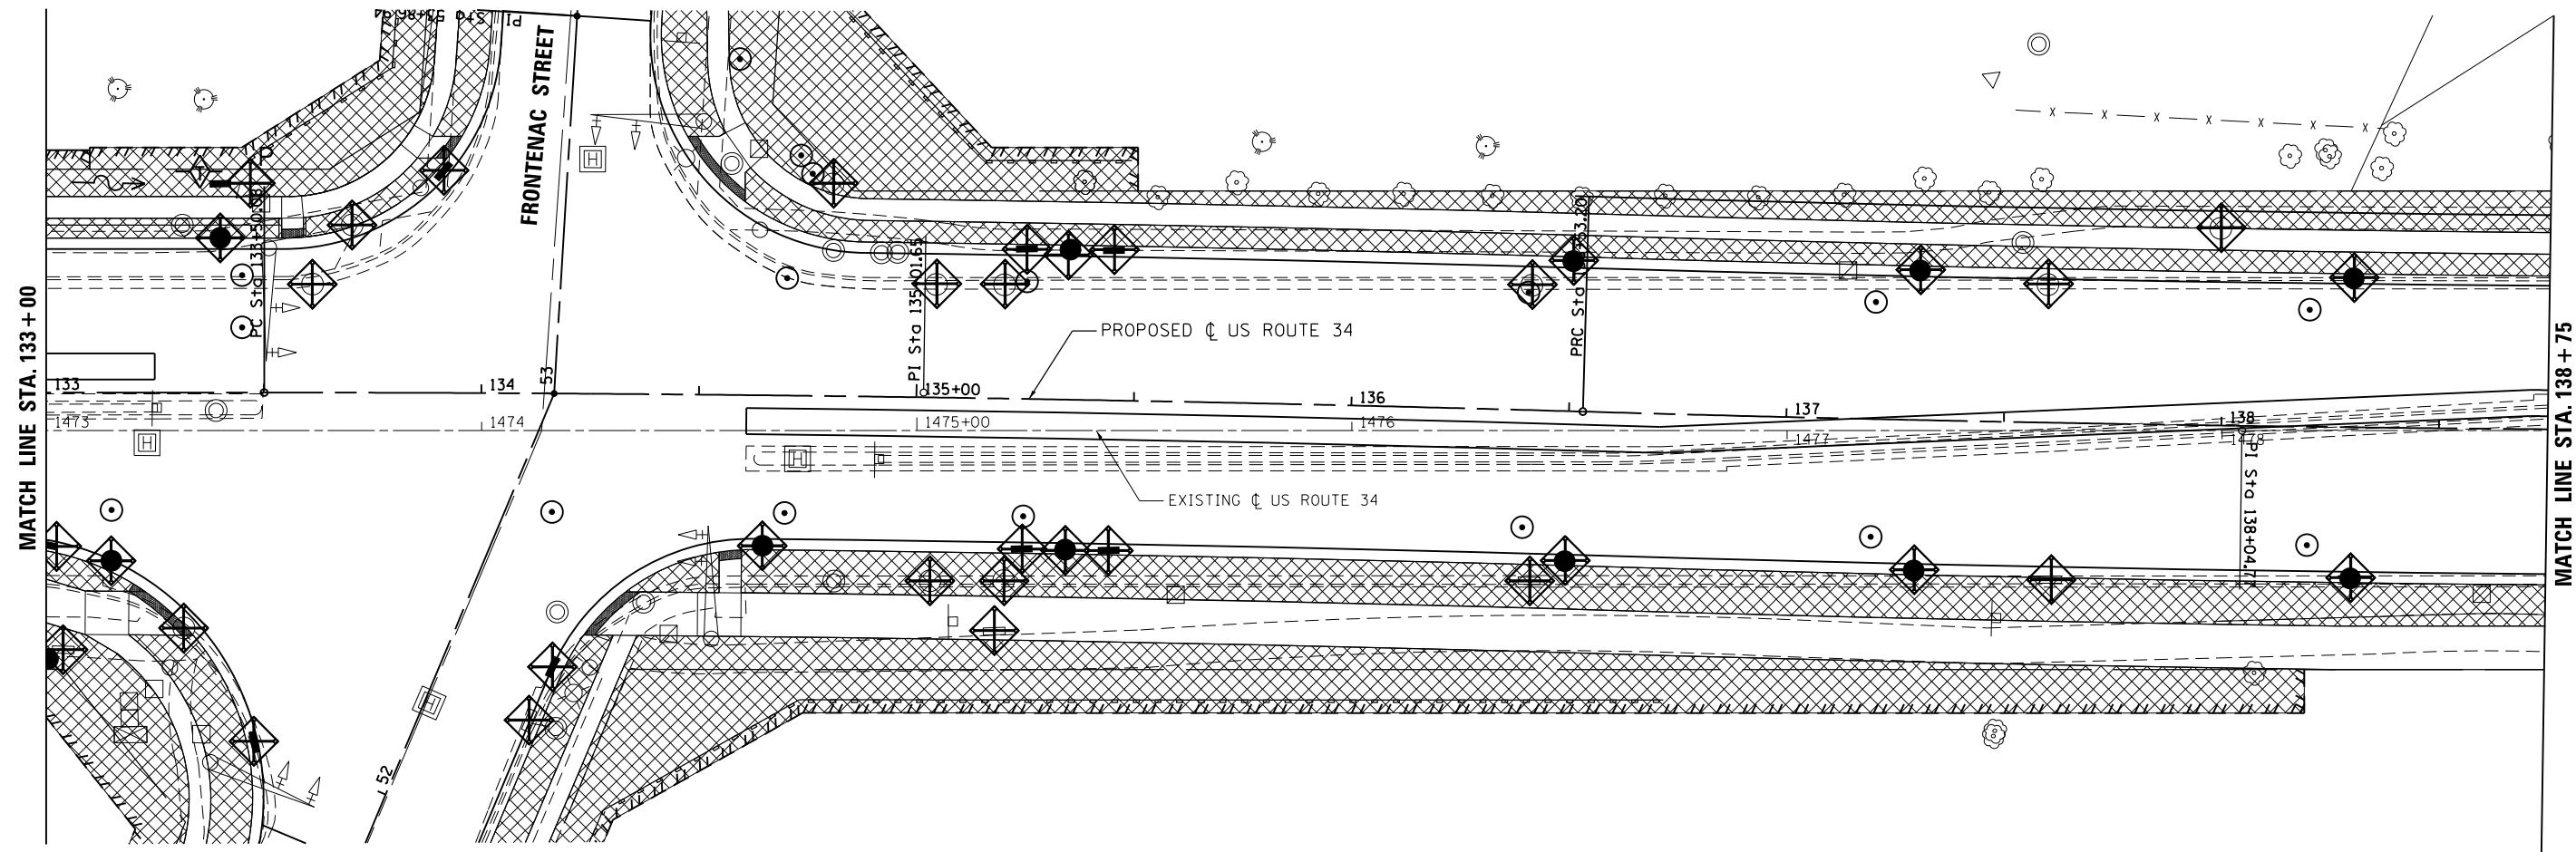

FILE NAME = Q:\100T_25368367_US 34 at CN Ph2\Drawings\Roadway\Erosion Control\160R06-shr-Eros_004.dgn

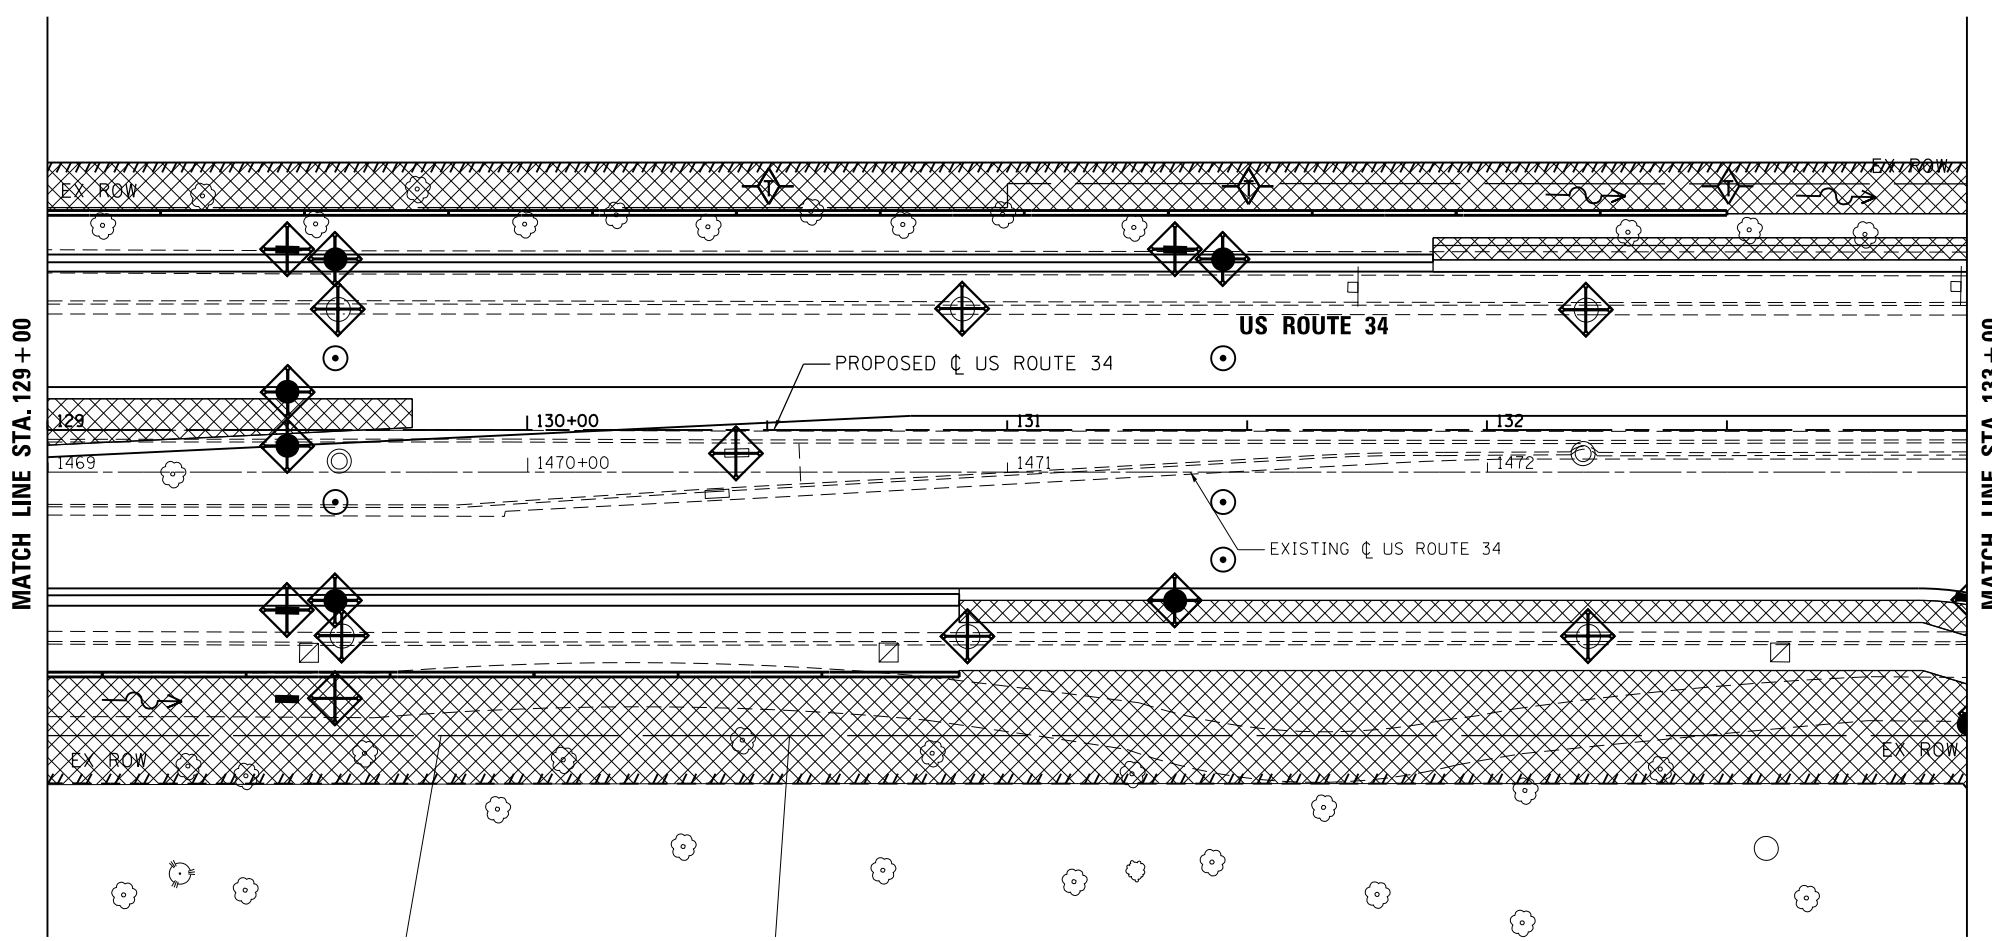

USER NAME = URS	DESIGNED - MB	REVISED -
PLOT SCALE = 40.0000' / in.	DRAWN - KJB	REVISED -
PLOT DATE = 02/28/2014	CHECKED - SPF	REVISED -
	DATE - 02/28/2014	REVISED -

**STATE OF ILLINOIS
DEPARTMENT OF TRANSPORTATION**

EROSION AND SEDIMENT CONTROL PLAN		
US ROUTE 34		
SCALE: 20	SHEET NO. # OF 8 SHEETS	STA. 109+00 TO STA. 108+75

F.A.P. RTE.	SECTION	COUNTY	TOTAL SHEETS	SHEET NO.
311	652-A	DUPAGE	383	86
CONTRACT NO. 60R06				
FED. ROAD DIST. NO. 1 ILLINOIS FED. AID PROJECT				