



- LANDSCAPE LEGEND**
- TOPSOIL, FURNISH AND PLACE, 24" SODDING, SALT TOLLERANT
 - TOPSOIL, FURNISH AND PLACE, 4" SODDING, SALT TOLLERANT
 - TOPSOIL, FURNISH AND PLACE, 4" SEEDING CLASS 1 EROSION CONTROL BLANKET
- NOTES**
 THE ENGINEER WILL CONTACT FABIOLA QUIROZ OF THE ROADSIDE DEVELOPMENT UNIT AT (847) 705-4171, AT LEAST 72 HOURS PRIOR TO PLANTING FOR LAYOUT APPROVAL OF THE TREES.
- SEE SHEET 297 FOR SCHEDULE OF LANDSCAPE ITEMS

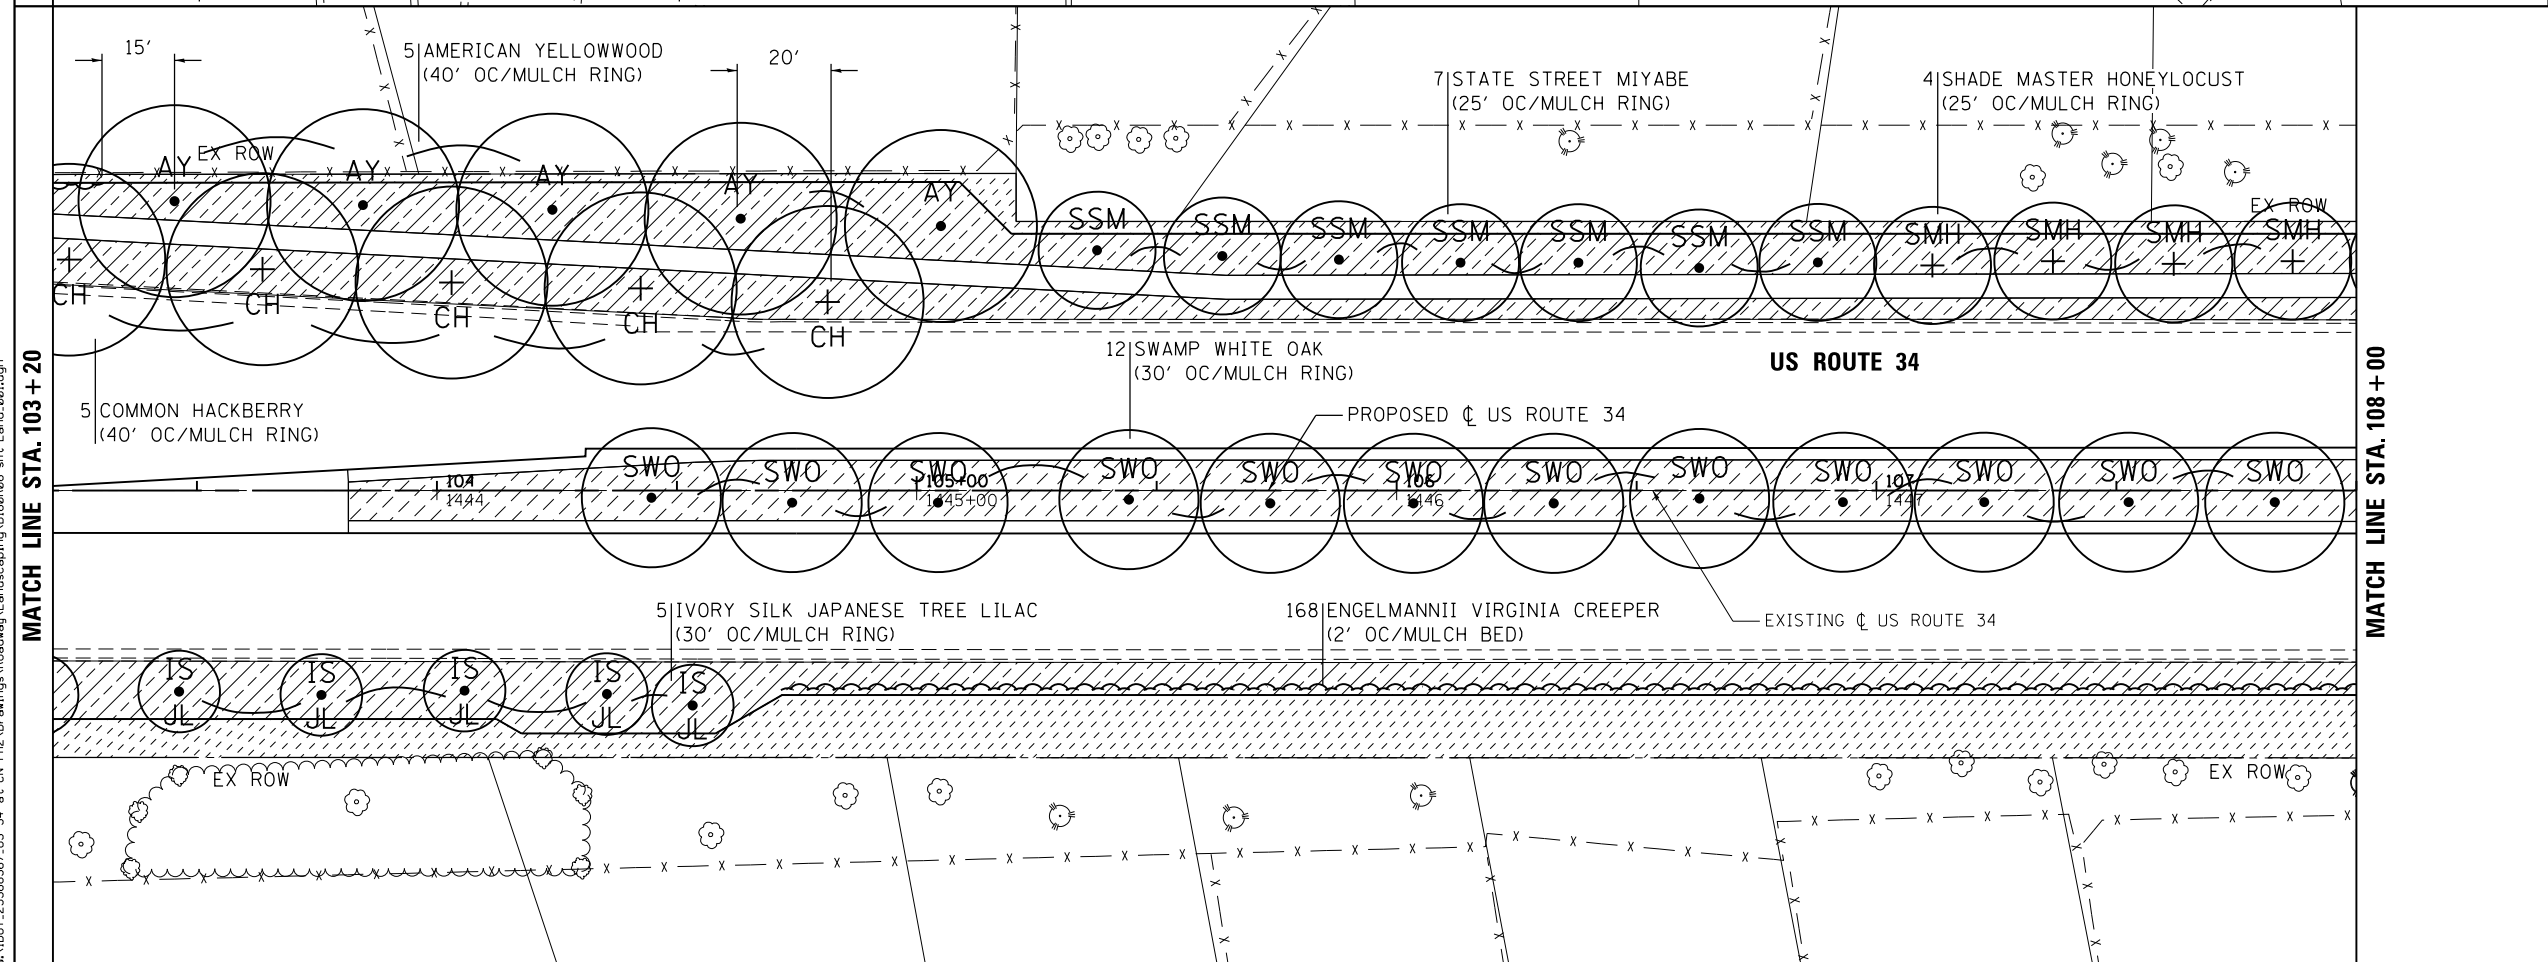

FILE NAME = Q:\1001_25366367_US 34.ctb; P:\Drawings\Roadway\Landscaping\106\106-1.dgn

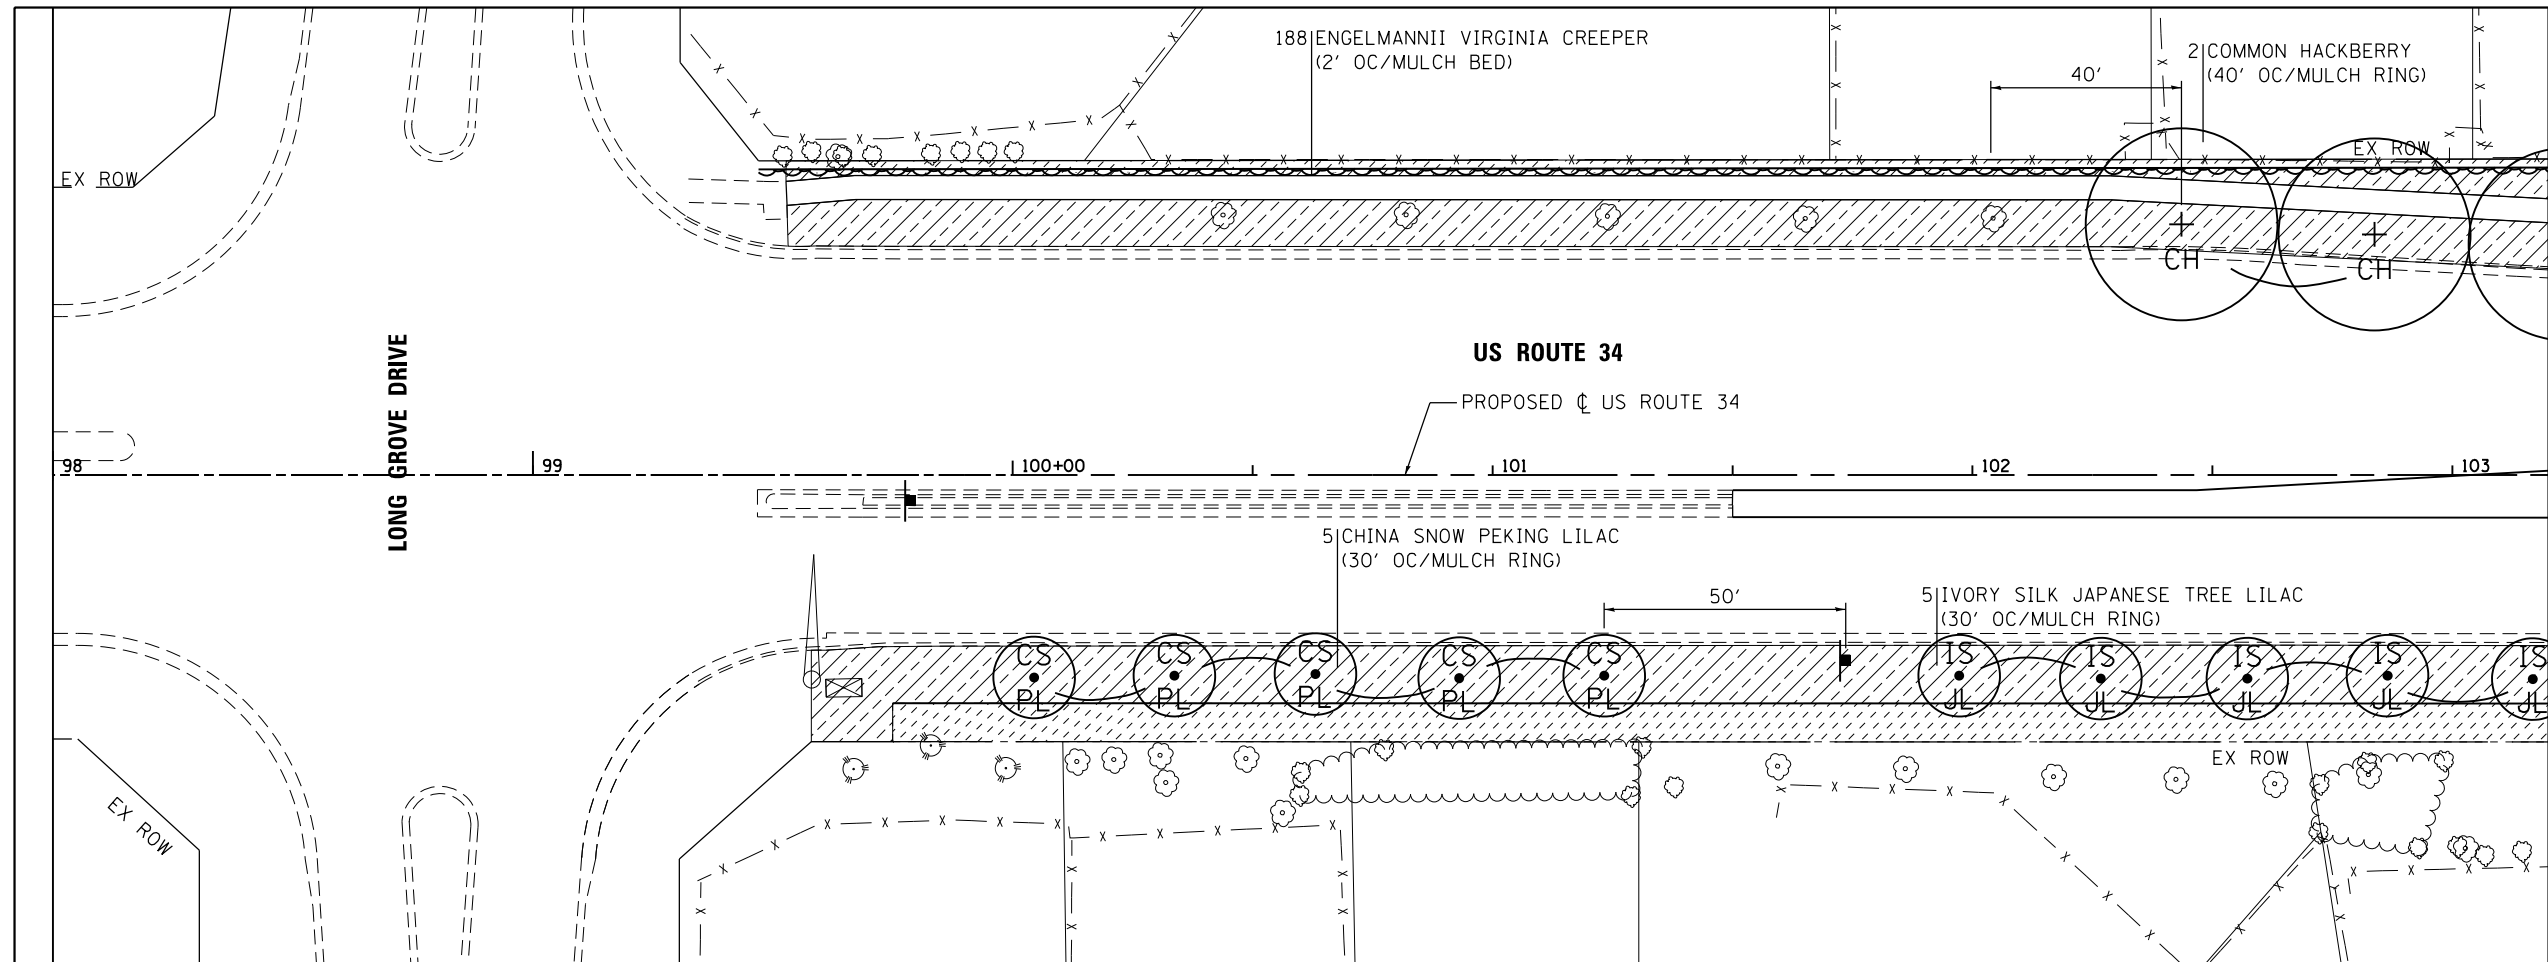

USER NAME = URS	DESIGNED - MB	REVISED -
DRAWN - KJB	REVISOR -	
CHECKED - SPF	REVISOR -	
DATE - 02/28/2014	REVISOR -	

**STATE OF ILLINOIS
 DEPARTMENT OF TRANSPORTATION**

**LANDSCAPE PLAN
 US ROUTE 34**

SCALE: 20 SHEET NO. 1 OF 5 SHEETS STA. 98+00 TO STA. 108+00

F.A.P. RTE.	SECTION	COUNTY	TOTAL SHEETS	SHEET NO.
311	652-A	DUPAGE	383	143
CONTRACT NO. 60R06				
FED. ROAD DIST. NO. 1 ILLINOIS FED. AID PROJECT				