



TREE, AESCULUS FLAVEA (YELLOW SWEET BUCKEYE), 2" CALIPER, BALLED AND BURLAPPED	12 TOTAL
TREE, CARYA CORDIFORMIS (BITTERNUT HICKORY), 2" CALIPER, BALLED AND BURLAPPED	12 TOTAL
TREE, CELTIS OCCIDENTALIS (COMMON HACKBERRY), 2" CALIPER, BALLED AND BURLAPPED	9 TOTAL
TREE, QUERCUS IMBRICARIA (SHINGLE OAK), 2" CALIPER, BALLED AND BURLAPPED	11 TOTAL
TREE, QUERCUS MACROCARPA (BUR OAK), 2" CALIPER, BALLED AND BURLAPPED	11 TOTAL
TREE, ULMUS AMERICANA PRINCETON (PRINCETON AMERICAN ELM), 2" CALIPER, BALLED AND BURLAPPED	8 TOTAL
EVERGREEN, PINUS FLEXILIS VANDERWOLF'S PYRAMID (VANDERWOLF'S PYRAMID LIMBER PINE), 6' HEIGHT, BALLED AND BURLAPPED	15 TOTAL

LANDSCAPING LEGEND

- TOPSOIL FURNISH AND PLACE, 4" SEEDING CLASS 3 EROSION CONTROL BLANKET (SPECIAL)
- SHINGLE OAK
- YELLOW SWEET BUCKEYE
- BITTERNUT HICKORY
- BUR OAK
- COMMON HACKBERRY
- VANDERWOLF'S PYRAMID LIMBER PINE
- PRINCETON AMERICAN ELM

NOTES
 THE ENGINEER WILL CONTACT FABIOLA QUIROZ OF THE ROADSIDE DEVELOPMENT UNIT AT (847) 705-4171, AT LEAST 72 HOURS PRIOR TO PLANTING FOR LAYOUT APPROVAL OF THE TREES.

SEE SHEET 297 FOR SCHEDULE OF LANDSCAPE ITEMS

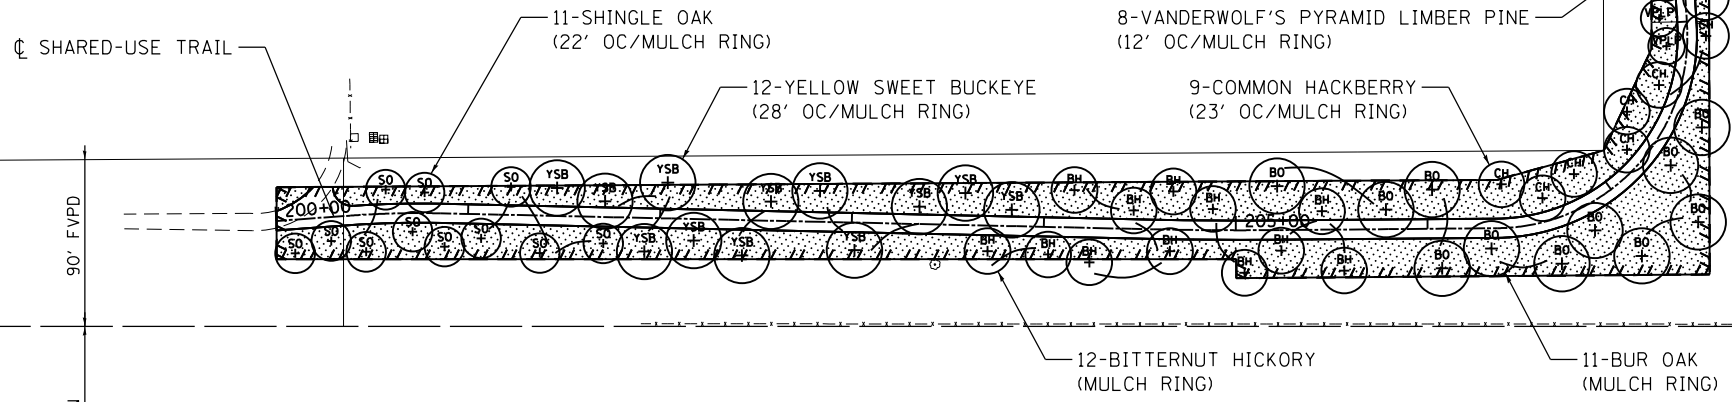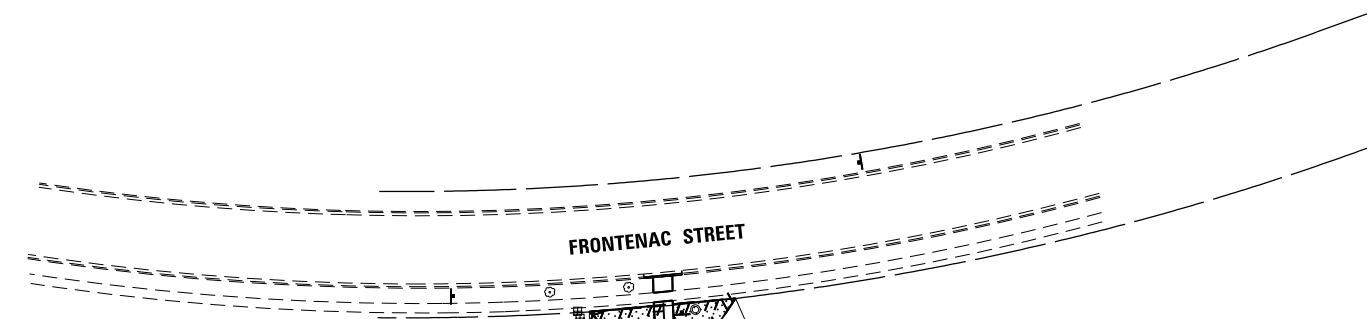

FILE NAME = Q:\1001_25368367_US_34.ctb CN Ph2\Drawings\Roadway\Landscaping\0160R06-ah-Land_Trail_001.dgn



USER NAME = URS	DESIGNED - MB	REVISED -
	DRAWN - KJB	REVISED -
PLOT SCALE = 100.0000' / in.	CHECKED - SPF	REVISED -
PLOT DATE = 02/28/2014	DATE - 02/28/2014	REVISED -

**STATE OF ILLINOIS
 DEPARTMENT OF TRANSPORTATION**

**LANDSCAPING PLAN
 SHARED-USE TRAIL**

SCALE: 50 SHEET NO. 1 OF 1 SHEETS STA. 200+00 TO STA. 212+05

F.A.P. RTE.	SECTION	COUNTY	TOTAL SHEETS	SHEET NO.
311	652-A	DUPAGE	383	148
FED. ROAD DIST. NO. 1 ILLINOIS FED. AID PROJECT			CONTRACT NO. 60R06	