





 
 
 
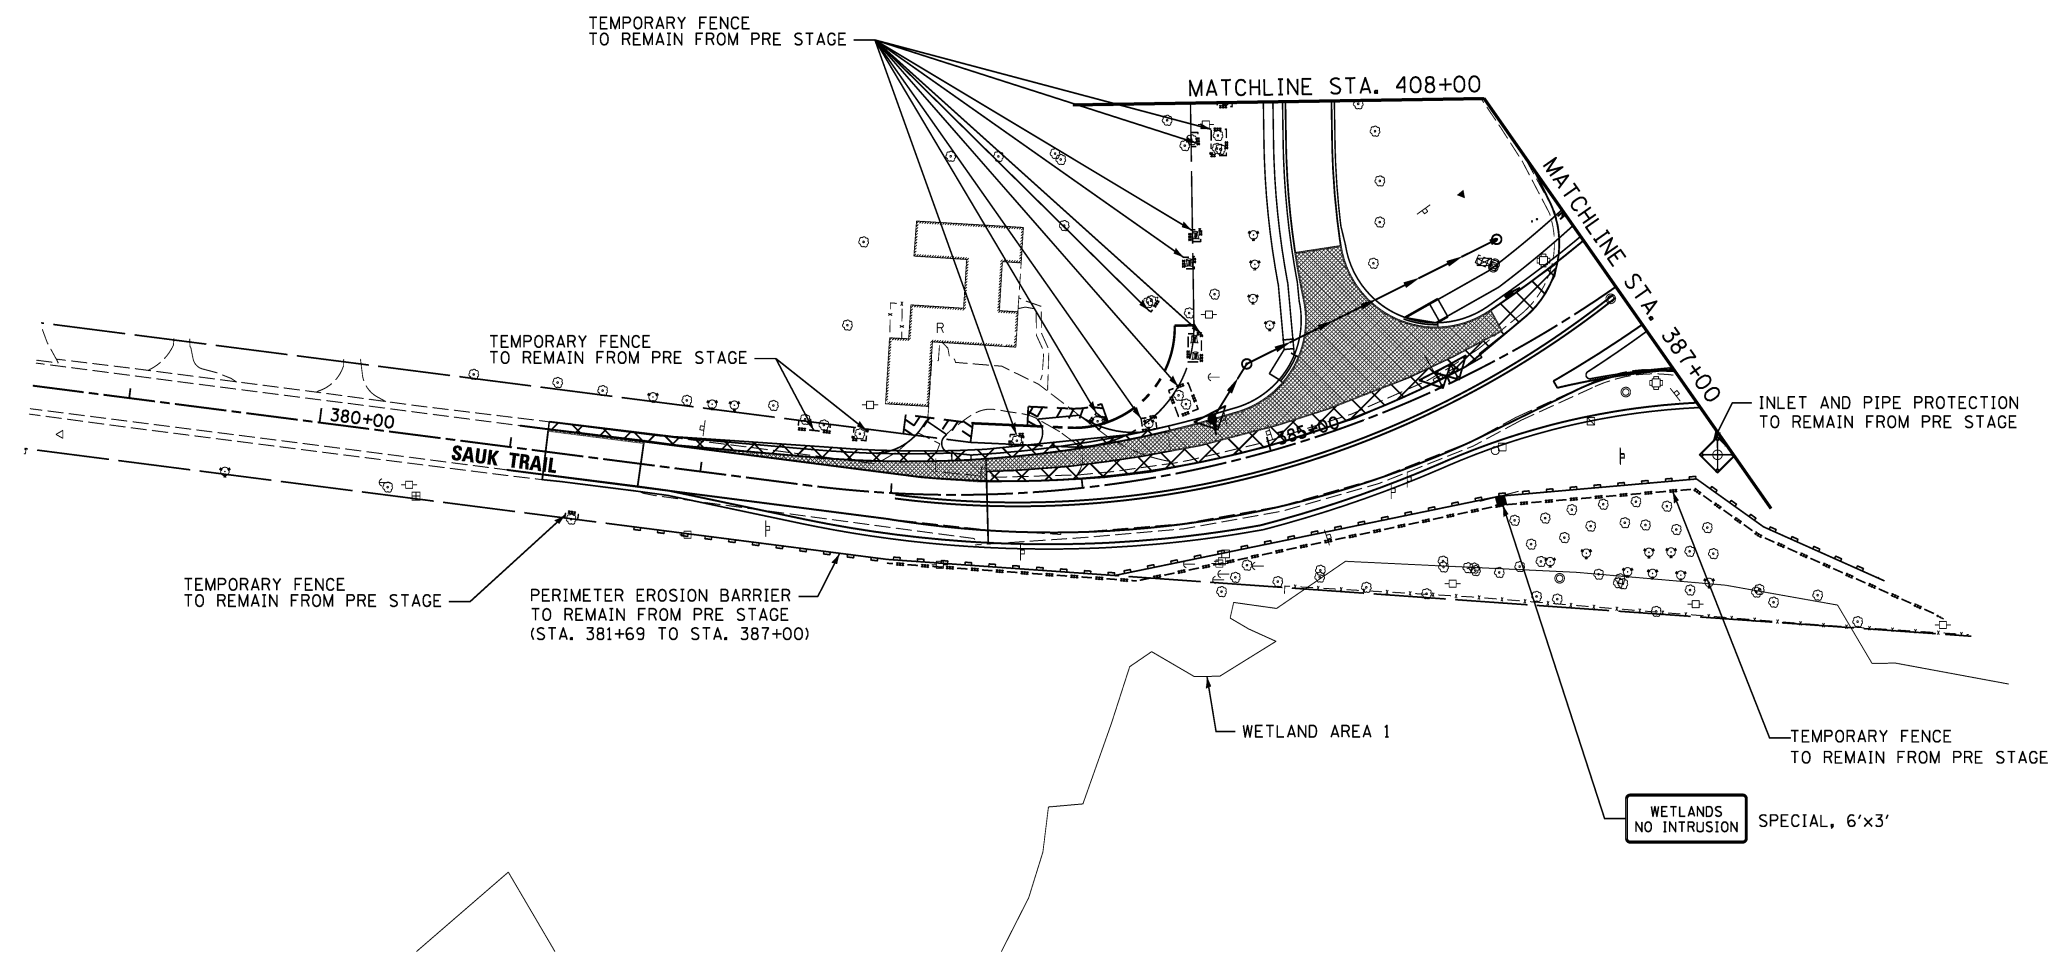
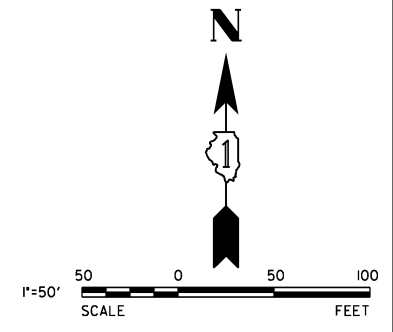
 


LEGEND

-  WORK AREA
-  TEMPORARY PAVEMENT
-  TEMPORARY EROSION CONTROL SEEDING WITH TEMPORARY EROSION CONTROL BLANKET
-  SEEDING (SALT TOLERANT ROADSIDE MIXTURE 7, CLASS 2A) WITH TEMPORARY EROSION CONTROL BLANKET
-  INLET FILTERS
-  INLET AND PIPE PROTECTION
-  PERIMETER EROSION BARRIER
-  TEMPORARY FENCE
-  TEMPORARY DITCH CHECK

 

NOTES:
 INLET FILTERS INSTALLED DURING PRE STAGE SHALL BE MAINTAINED THROUGH REMAINING STAGES UNLESS OTHERWISE DIRECTED BY THE ENGINEER.



V3 Companies 7325 Janes Avenue Woodridge, IL 60517 630.724.9200 phone 630.724.9202 fax www.v3co.com	USER NAME = hshah	DESIGNED - DTE	REVISED -
		DRAWN - DRP	REVISED -
	PLOT SCALE = 50.0000' / 1"	CHECKED - VJD	REVISED -
	PLOT DATE = 8/21/2013	DATE - 08/14/2013	REVISED -

**STATE OF ILLINOIS
 DEPARTMENT OF TRANSPORTATION**

**EROSION CONTROL PLANS - STAGE 1 & STAGE 2
 STATION 378+50+00 TO STATION 387+00**

SCALE: 1" = 50' SHEET NO. 5 OF 5 SHEETS STA. 378+50 TO STA. 387+00

F.A.P. RTE.	SECTION	COUNTY	TOTAL SHEETS	SHEET NO.
353	11-Y-A	COOK	354	83
CONTRACT NO. 60R19				
ILLINOIS FED. AID PROJECT				