



②	+85.00, 3.14' LT	⑧	+00.59, 5.89' RT
③	+85.00, 3.14' RT	⑨	+00.59, 5.89' LT
④	+01.02, 3.68' LT	⑩	+87.14, 3.00' RT
⑤	+00.17, 3.66' RT	⑪	+87.35, 33.61' LT
⑥	+97.14, 29.61' RT	⑫	+77.35, 41.49' LT
⑦	+04.60, 34.35' LT	⑬	+87.35, 41.49' RT
		⑭	+11.03, 3.90' LT

 

PLAN	SURVEYED	DATE
NOTE BOOK	PLOTTED	BY
NO.	CHECKED	
	FILE NAME	

PROFILE	SURVEYED	DATE
NOTE BOOK	PLOTTED	BY
NO.	CHECKED	
	NOTATIONS	

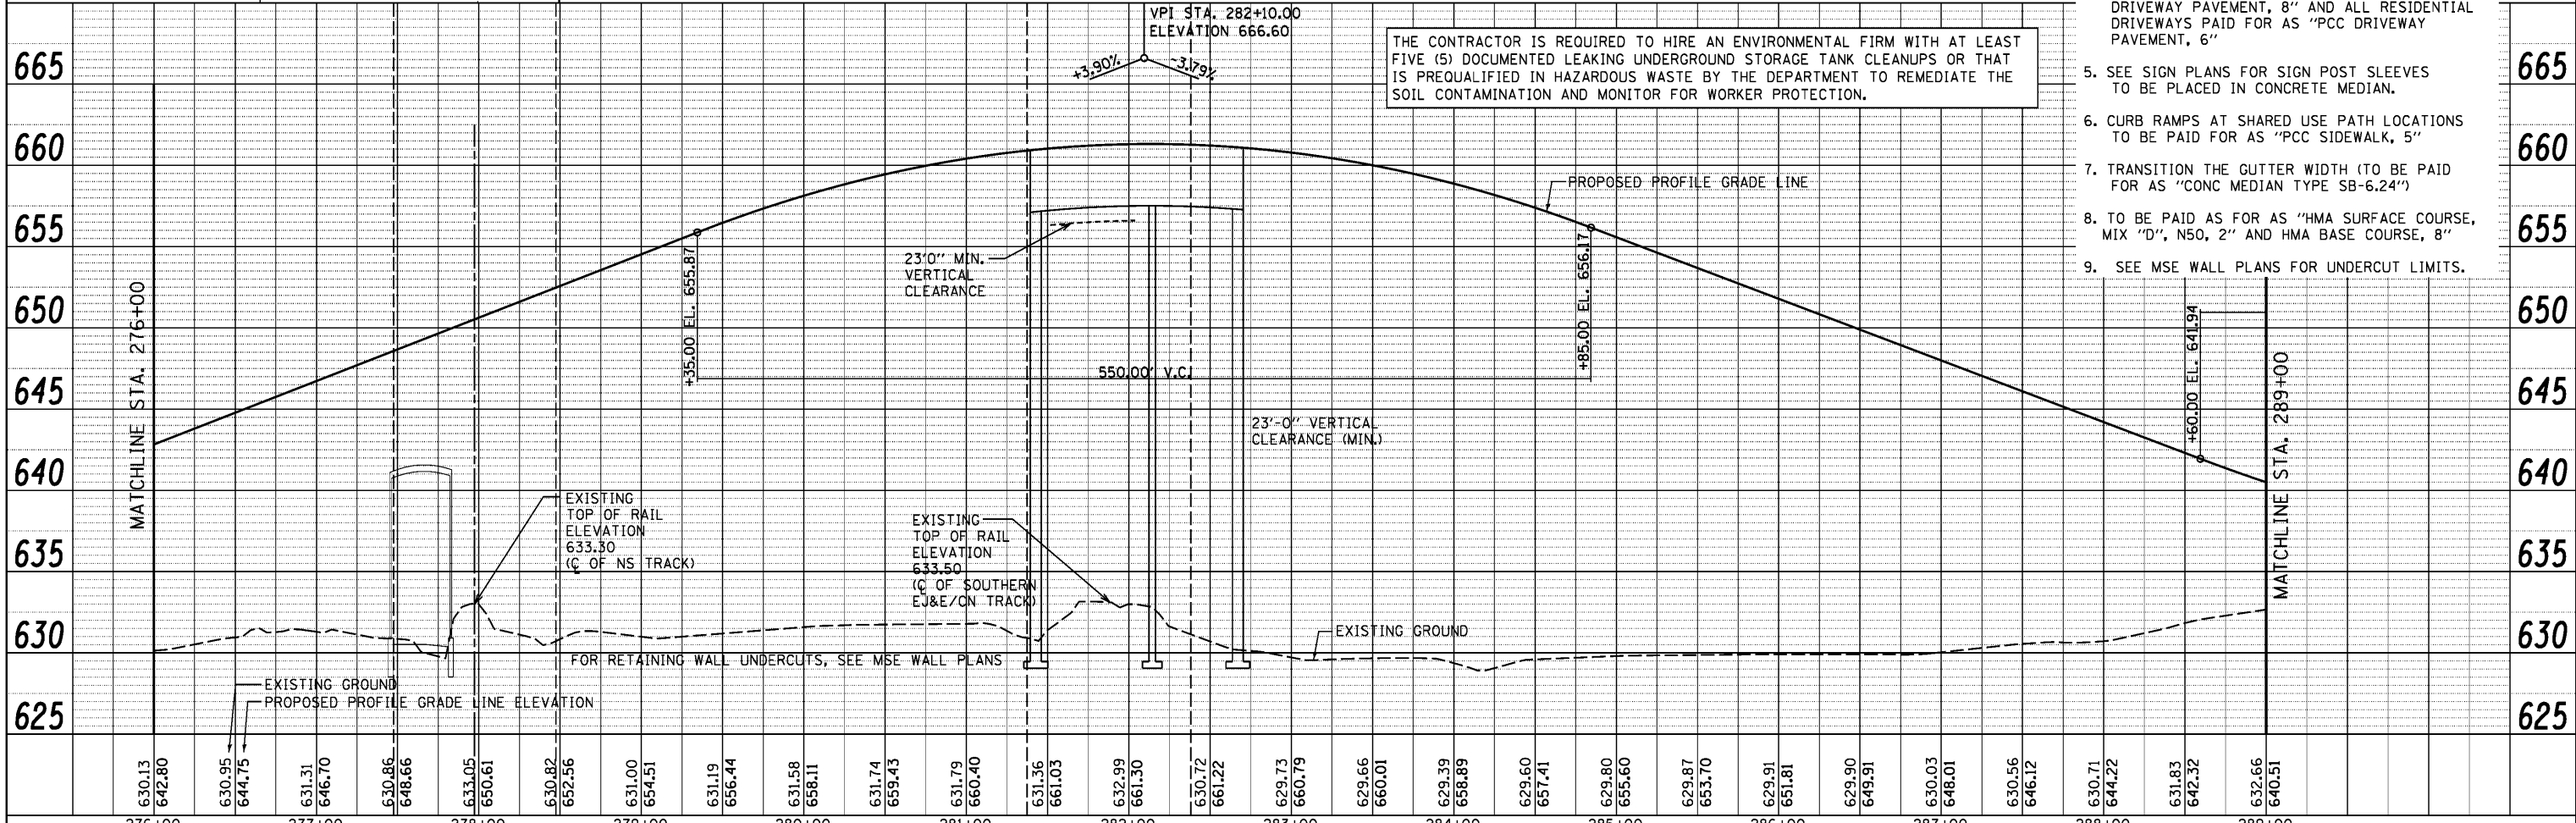

THE CONTRACTOR IS REQUIRED TO HIRE AN ENVIRONMENTAL FIRM WITH AT LEAST FIVE (5) DOCUMENTED LEAKING UNDERGROUND STORAGE TANK CLEANUPS OR THAT IS PREQUALIFIED IN HAZARDOUS WASTE BY THE DEPARTMENT TO REMEDIATE THE SOIL CONTAMINATION AND MONITOR FOR WORKER PROTECTION.

- NOTES:
1. FOR CONCRETE MEDIAN DETAILS, SEE SHEET 297.
  2. FOR HORIZONTAL ALIGNMENT CURVE DATA, SEE ALIGNMENT, TIES AND BENCHMARK SHEETS.
  3. FOR ALL RIGHT OF WAY CALL OUTS, SEE PLAT OF HIGHWAY SHEETS.
  4. UNLESS OTHERWISE NOTED, ALL COMMERCIAL DRIVEWAYS SHALL BE PAID FOR AS "PCC DRIVEWAY PAVEMENT, 8" AND ALL RESIDENTIAL DRIVEWAYS PAID FOR AS "PCC DRIVEWAY PAVEMENT, 6"
  5. SEE SIGN PLANS FOR SIGN POST SLEEVES TO BE PLACED IN CONCRETE MEDIAN.
  6. CURB RAMPS AT SHARED USE PATH LOCATIONS TO BE PAID FOR AS "PCC SIDEWALK, 5"
  7. TRANSITION THE GUTTER WIDTH (TO BE PAID FOR AS "CONC MEDIAN TYPE SB-6.24")
  8. TO BE PAID AS FOR AS "HMA SURFACE COURSE, MIX "D", N50, 2" AND HMA BASE COURSE, 8"
  9. SEE MSE WALL PLANS FOR UNDERCUT LIMITS.

V3 Companies 7325 Janes Avenue Woodridge, IL 60517 830.724.9200 phone 830.724.9202 fax www.v3co.com	USER NAME = dsherman PLOT SCALE = 5/8" PLOT DATE = 2/21/2014	DESIGNED - DTE DRAWN - DRP CHECKED - VJD DATE - 02/21/2014	REVISED - REVISED - REVISED - REVISED -	<b>STATE OF ILLINOIS</b> <b>DEPARTMENT OF TRANSPORTATION</b>	<b>US ROUTE 30 PLAN AND PROFILE</b> <b>STATION 276+00 TO STATION 289+00</b> SCALE: 1" = 50' SHEET NO. 2 OF 7 SHEETS STA. 276+00 TO STA. 289+00	F.A.P. RTE. 353 SECTION 11-Y-A COUNTY COOK TOTAL SHEETS 354 SHEET NO. 103 CONTRACT NO. 60R19 ILLINOIS FED. AID PROJECT
--	--	---	--	---	--	--