


PLAN	SURVEYED	DATE
	PLOTTED	
	CHECKED	
	ALIGNED	
	FILED	
	CARD	
	FILE	
	NO.	

PROFILE	SURVEYED	DATE
	PLOTTED	
	CHECKED	
	GRADES	
	STRUCTURE	
	NOTATIONS	
	CHPO	
	NO.	

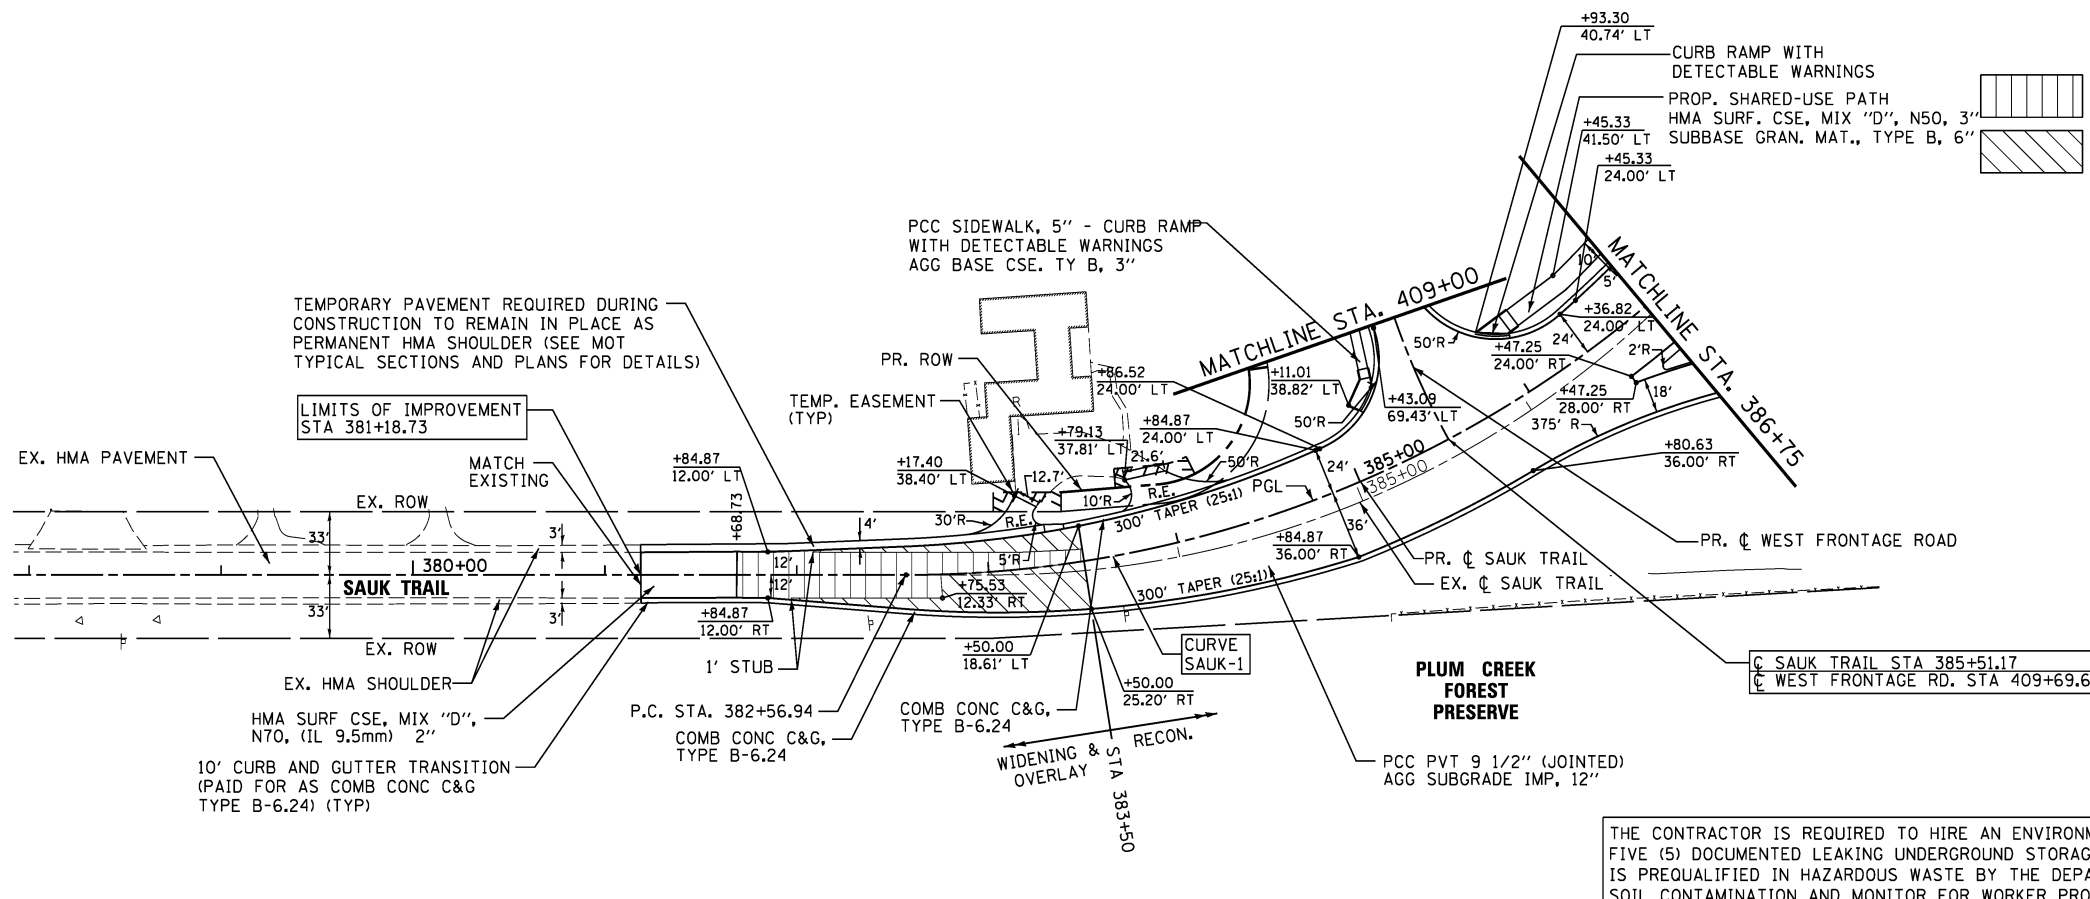


LEGEND

	HMA SURF CSE, MIX "D", N70 (IL 9.5mm) 2"
	HMA BIND. CSE, IL-19.0, N70 VAR. DEPTH
	HMA SURF CSE, MIX "D", N70 (IL 9.5mm) 2"
	HMA BIND. CSE, IL-19.0, N70 VAR. DEPTH
	PCC BASE CSE, 10" (WIDENING > 6')
	PCC BASE CSE WIDENING, 10" (WIDENING < 6')
	AGG SUBGRADE IMP, 12"
	STRIP REFLECTIVE CRACK CONTROL

1"=50'
SCALE
50 0 50 100
FEET

- NOTES:**
- FOR CONCRETE MEDIAN DETAILS, SEE SHEET 297.
 - FOR HORIZONTAL ALIGNMENT CURVE DATA, SEE ALIGNMENT, TIES AND BENCHMARK SHEETS.
 - FOR ALL RIGHT OF WAY CALL OUTS, SEE PLAT OF HIGHWAY SHEETS.
 - UNLESS OTHERWISE NOTED, ALL COMMERCIAL DRIVEWAYS SHALL BE PAID FOR AS "PCC DRIVEWAY PAVEMENT, 8" AND ALL RESIDENTIAL DRIVEWAYS PAID FOR AS "PCC DRIVEWAY PAVEMENT, 6"
 - CURB RAMPS AT SHARED USE PATH LOCATIONS TO BE PAID FOR AS "PCC SIDEWALK, 5" AND "AGGREGATE BASE COURSE, TYPE B, 3"

THE CONTRACTOR IS REQUIRED TO HIRE AN ENVIRONMENTAL FIRM WITH AT LEAST FIVE (5) DOCUMENTED LEAKING UNDERGROUND STORAGE TANK CLEANUPS OR THAT IS PREQUALIFIED IN HAZARDOUS WASTE BY THE DEPARTMENT TO REMEDIATE THE SOIL CONTAMINATION AND MONITOR FOR WORKER PROTECTION.

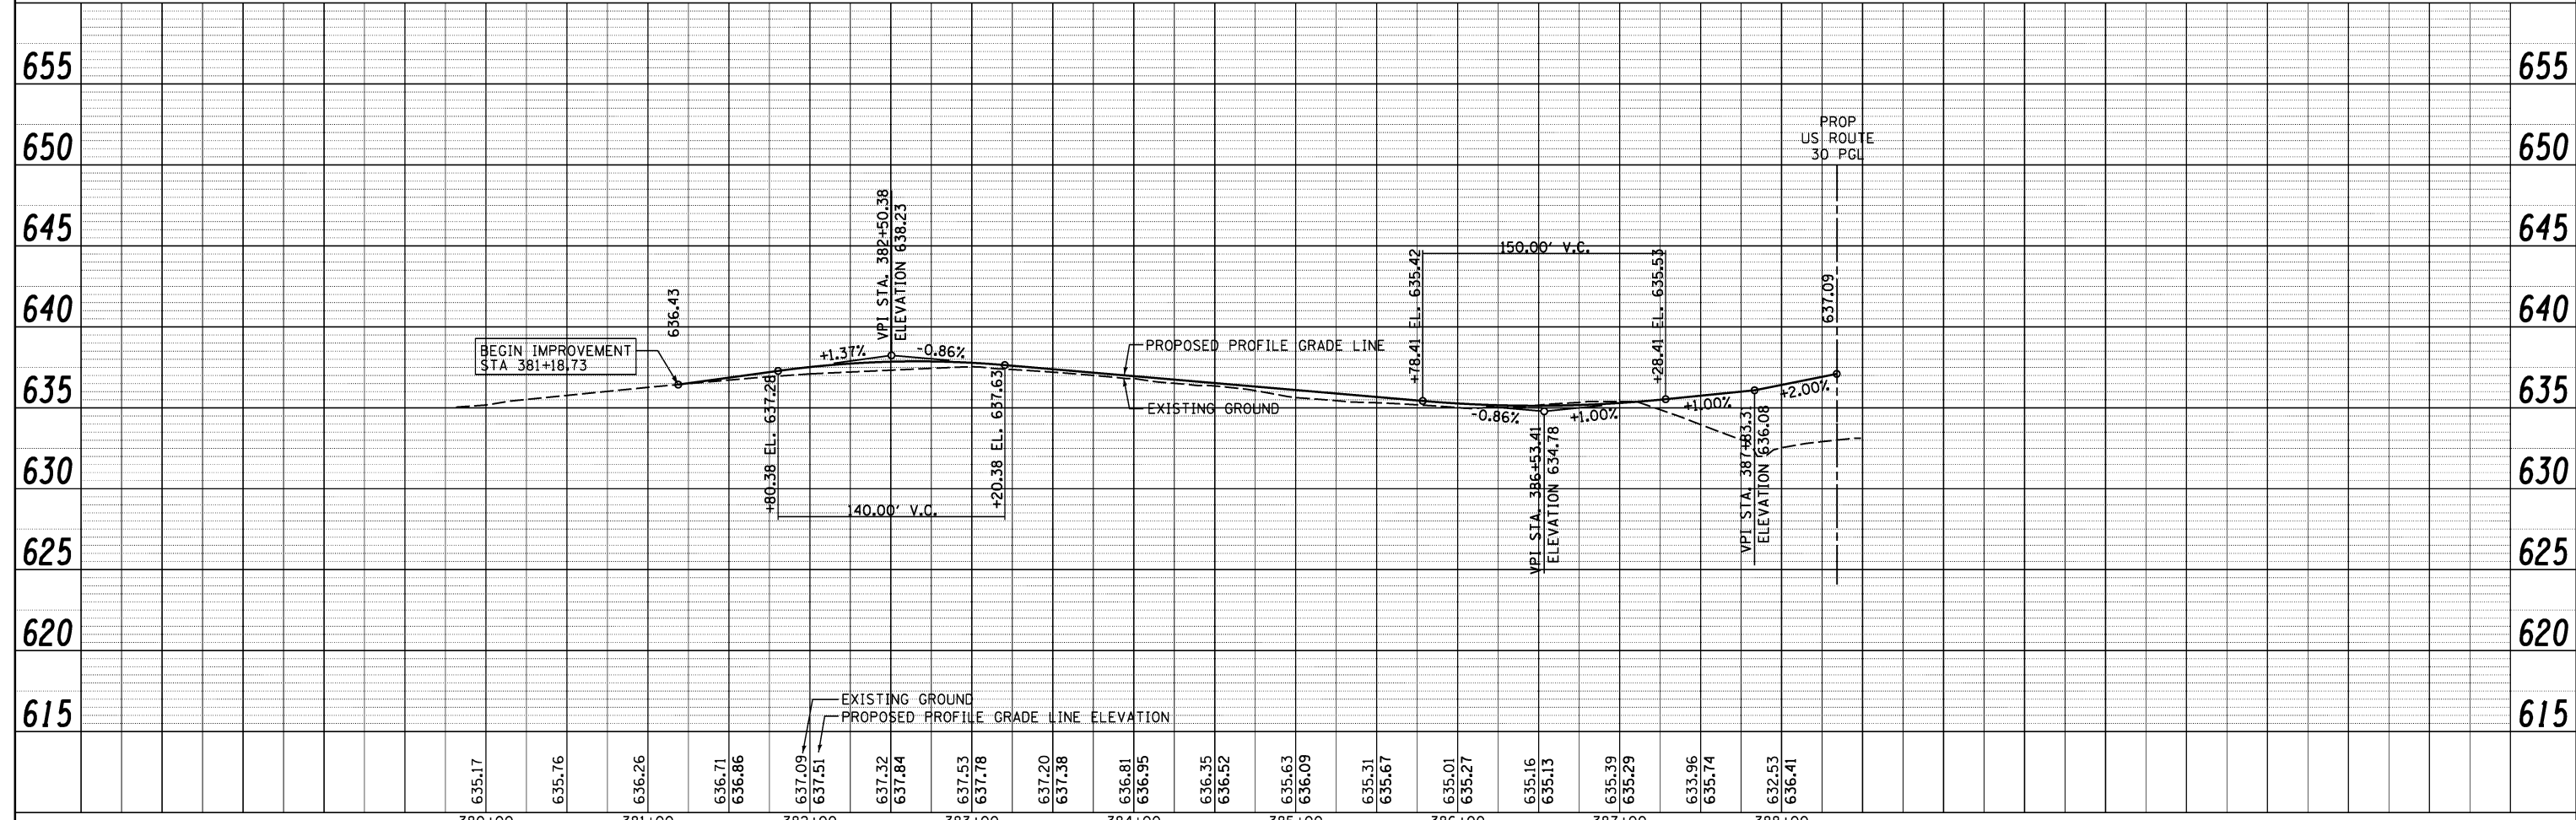

<p>V3 Companies 7325 Janes Avenue Woodridge, IL 60517 630.724.9200 phone 630.724.9202 fax www.v3co.com</p>	USER NAME = hshsh	DESIGNED - DTE	REVISED -	STATE OF ILLINOIS DEPARTMENT OF TRANSPORTATION	SAUK TRAIL PLAN AND PROFILE STATION 380+00 TO STATION 386+75		F.A.P. RTE. 353	SECTION 11-Y-A	COUNTY COOK	TOTAL SHEETS 354	SHEET NO. 105	
	PLOT SCALE = 50.0000' / 1"	CHECKED - VJD	REVISED -		SCALE: 1" = 50'		SHEET NO. 4 OF 7 SHEETS	CONTRACT NO. 60R19		ILLINOIS FED. AID PROJECT		
	PLOT DATE = 8/21/2013	DATE - 08/14/2013	REVISED -		STA. 380+00 TO STA. 387+00							