
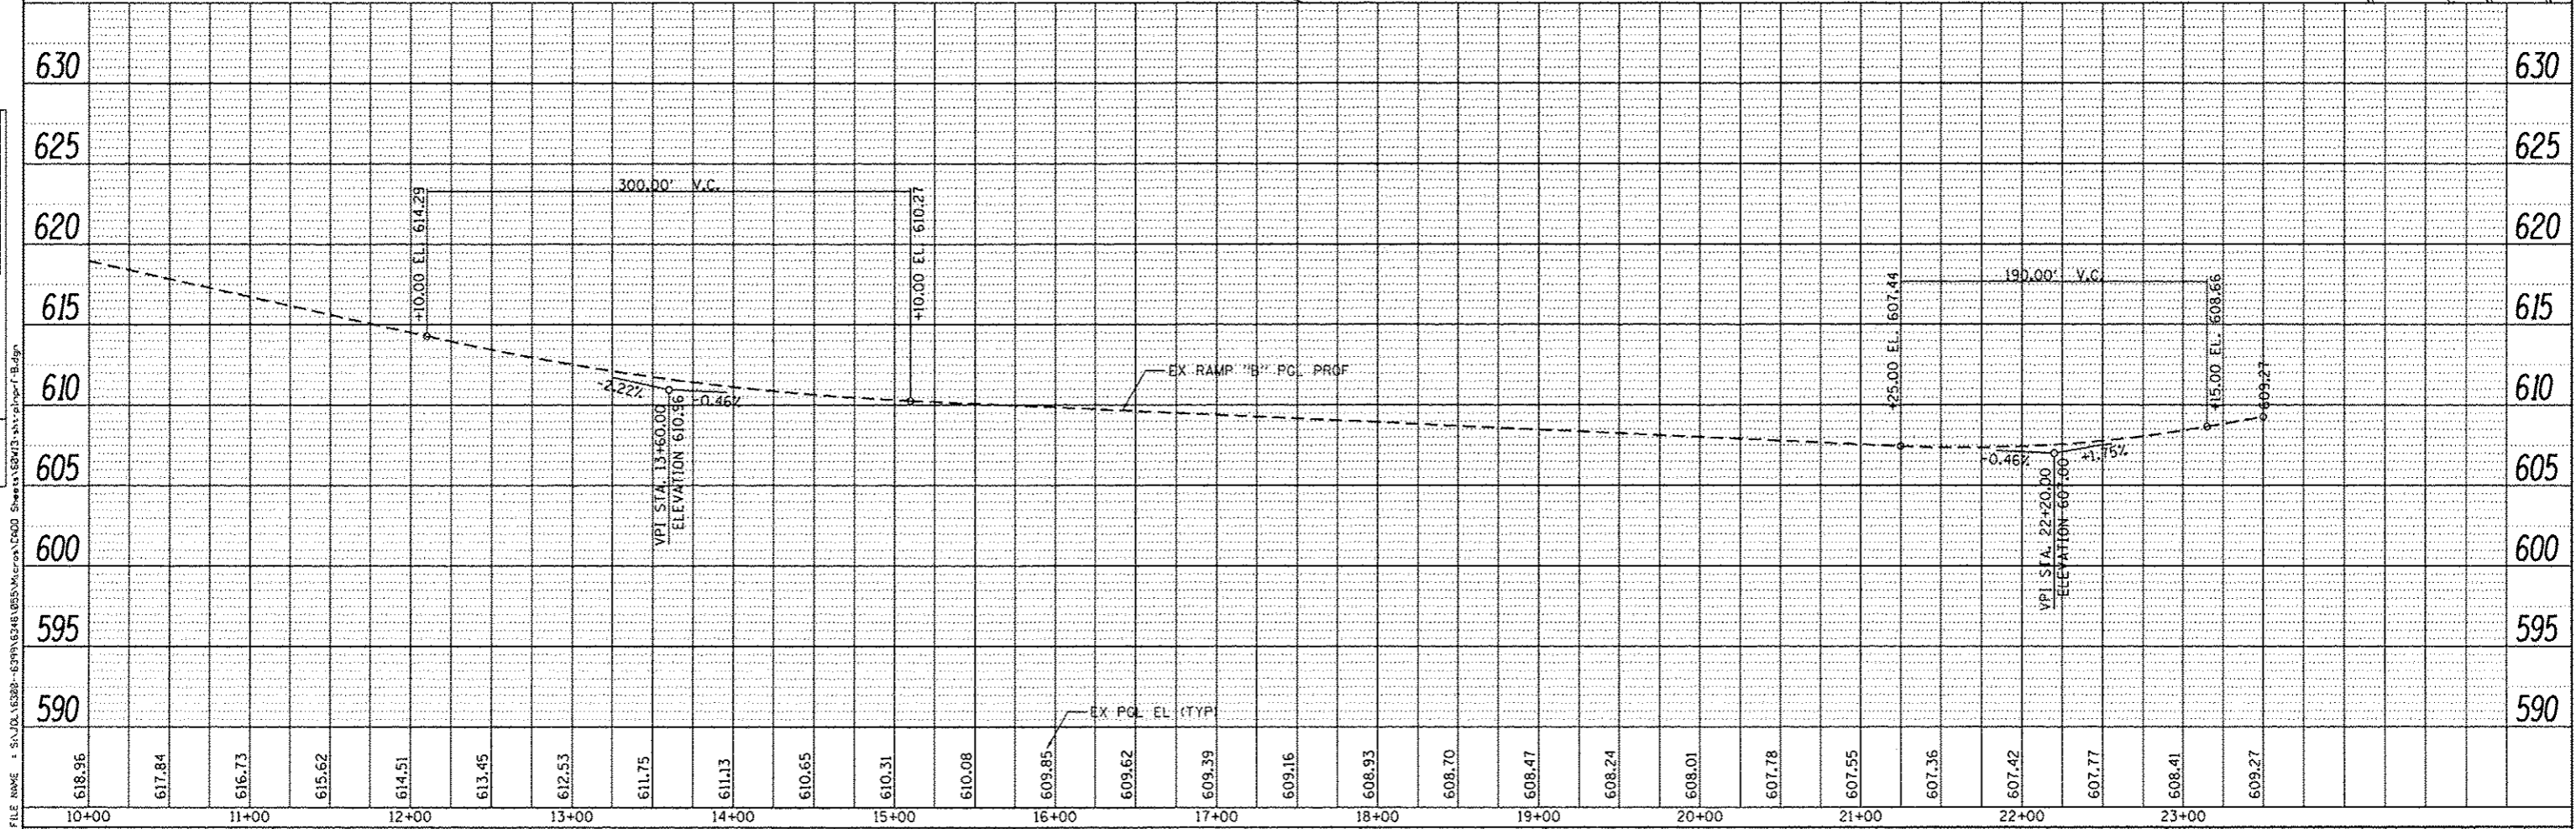


DATE	
BT	
PLAN	SURVEYED
	NOTED
	CHECKED
	BY
	NO.
	FILE NAME

DATE	
BT	
PROFILE	SURVEYED
	NOTED
	CHECKED
	BY
	NO.
	FILE NAME

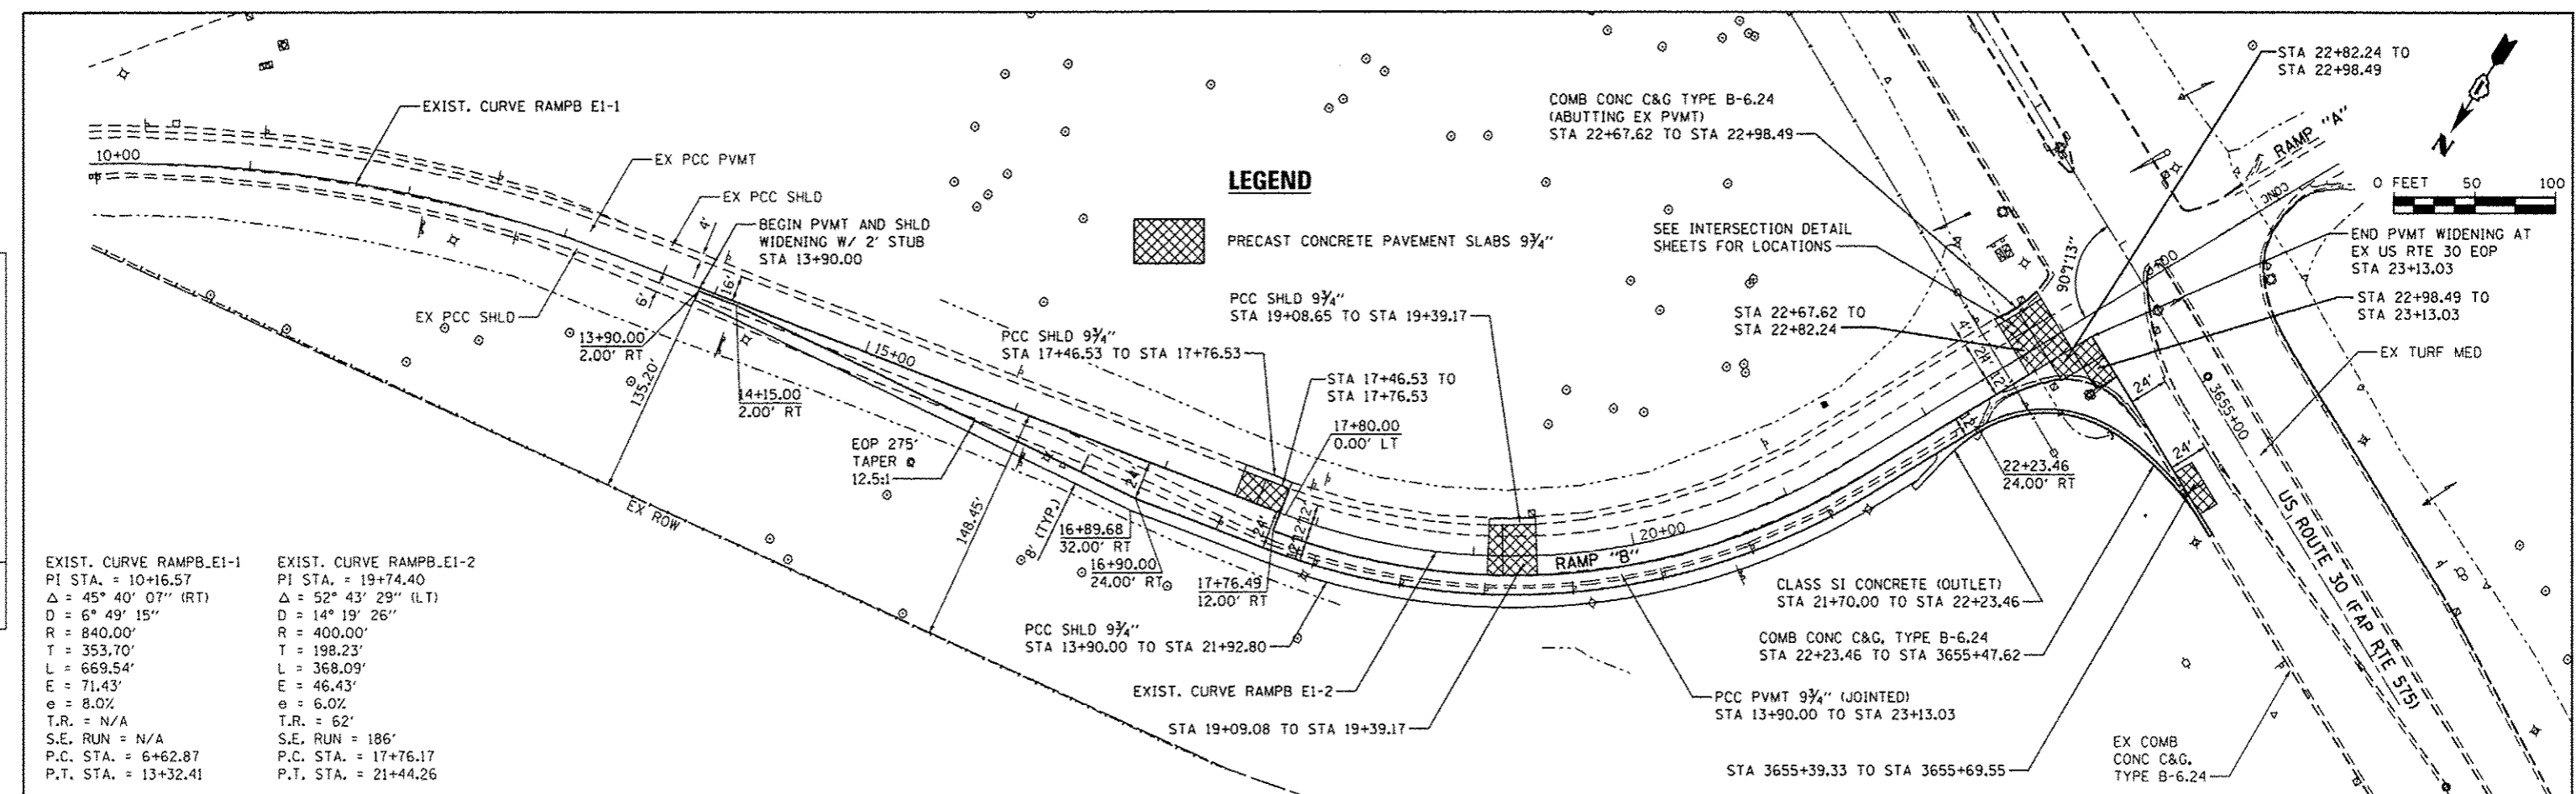

FILE NAME = S:\JDA\16380--639\A\6248\035\Macro\CADD Sheet\B\W13.dwg
 1170 SOUTH HOUBOLT ROAD
 JOLIET, ILLINOIS 60431
 STRAND ASSOCIATES
 (815) 744-4200

USER NAME = dennisw	DESIGNED - JLB	REVISED -
MODEL NAME = Default	DRAWN - DJW	REVISED -
PLOT SCALE = 100.0000' / in.	CHECKED - BMA	REVISED -
PLOT DATE = 12/10/2013	DATE = 12/17/13	REVISED -

STATE OF ILLINOIS
 DEPARTMENT OF TRANSPORTATION

RAMP "B" PLAN AND PROFILE
 SCALE: 50H-5V SHEET OF SHEETS STA. TO STA.

F.A.P. RTE. 575	SECTION 14-N	COUNTY WILL	TOTAL SHEETS 163	SHEET NO. 31
CONTRACT NO. 60W13				ILLINOIS FED. AID PROJECT