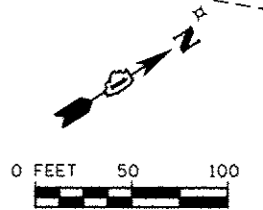

 


 
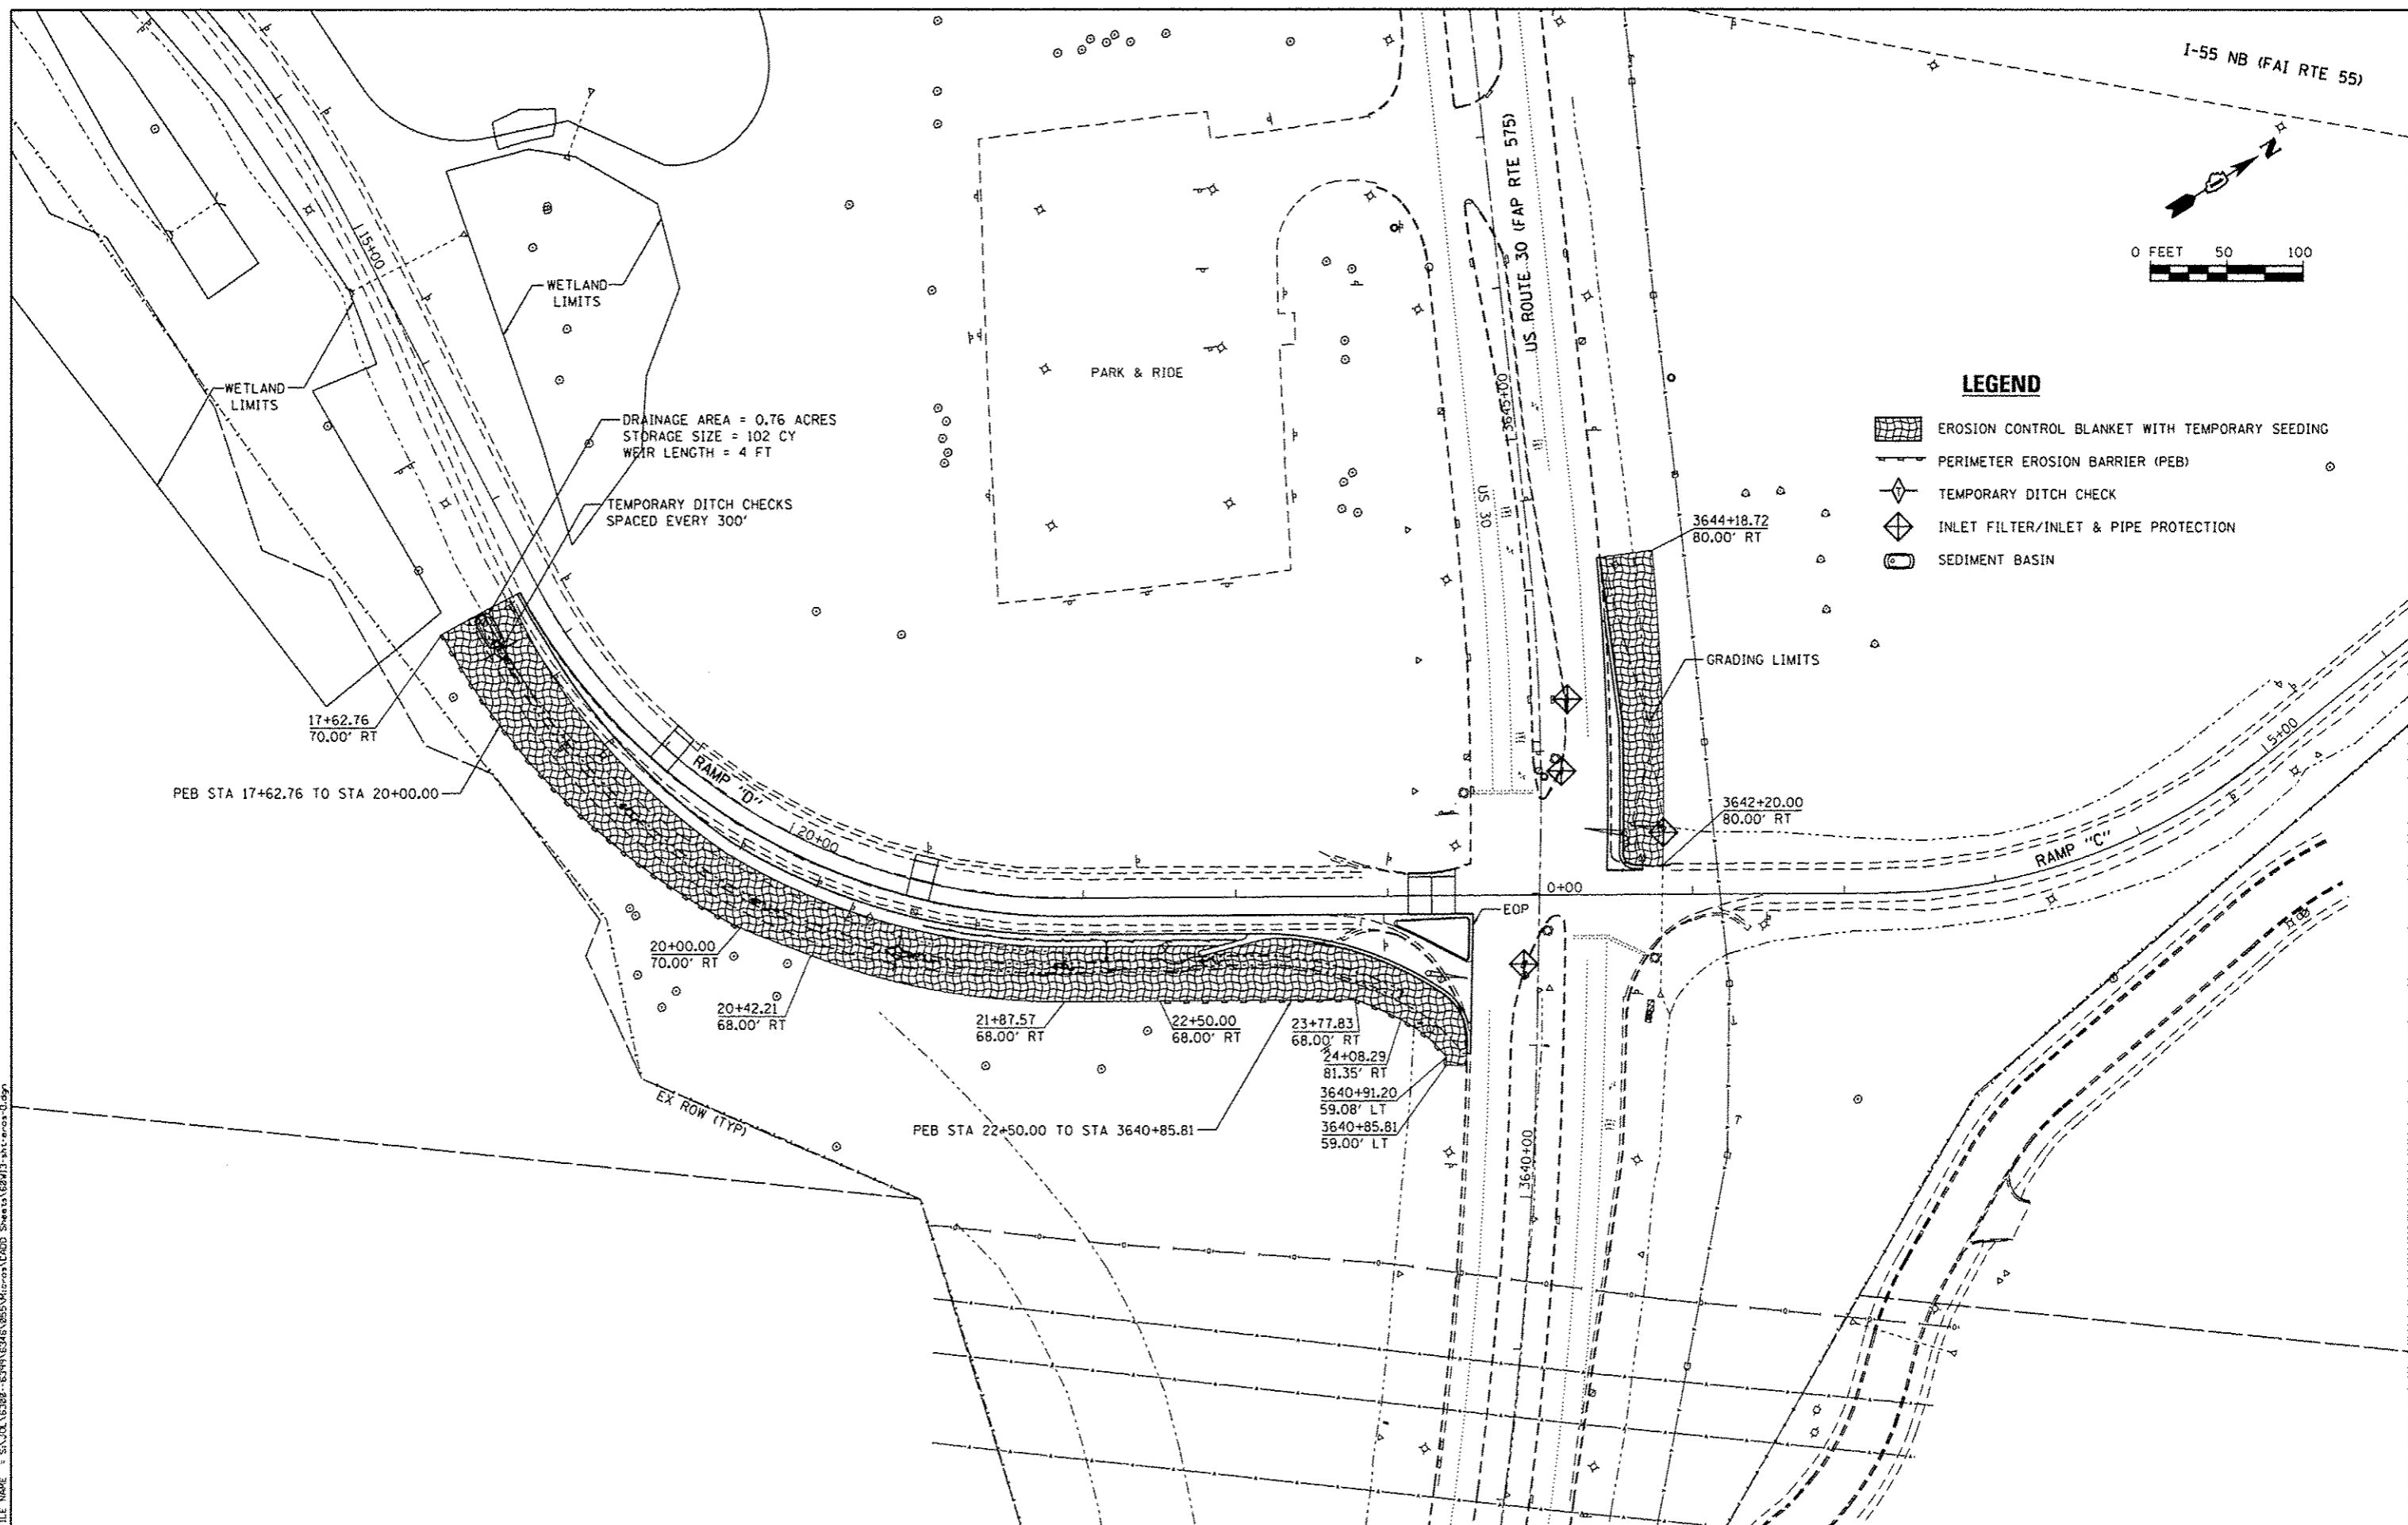


I-55 NB (FAI RTE 55)



LEGEND

-  EROSION CONTROL BLANKET WITH TEMPORARY SEEDING
-  PERIMETER EROSION BARRIER (PEB)
-  TEMPORARY DITCH CHECK
-  INLET FILTER/INLET & PIPE PROTECTION
-  SEDIMENT BASIN



FILE NAME = SA\JOL16382-6399\6345\055\Micro\LOADD Sheets\62W13-acc-ans-0.dwg

SA
STRAND
ASSOCIATES

1170 SOUTH HOUBOLT ROAD
JOLIET, ILLINOIS 60431
(815) 744-4200

USER NAME = denniauw	DESIGNED - JLB	REVISED -
MODEL NAME = Default	DRAWN - DJW	REVISED -
PLOT SCALE = 100.0000' / 1" = 100'	CHECKED - BMA	REVISED -
PLOT DATE = 12/18/2013	DATE - 12/17/13	REVISED -

**STATE OF ILLINOIS
DEPARTMENT OF TRANSPORTATION**

**TEMPORARY EROSION CONTROL PLAN
RAMP "D"**

SCALE: 1" = 50' SHEET 2 OF 2 SHEETS STA. TO STA.

F.A.P. RTE.	SECTION	COUNTY	TOTAL SHEETS	SHEET NO.
575	14-N	WILL	163	44
CONTRACT NO. 60W13			ILLINOIS FED. AID PROJECT	