


FILE PATH = p:\1\388839-print\asecon\local\paved\99\Documents\01_America\Transportation\6269938_Circle\Phase 1\NB20_C01\085_Roadway\Sheets\6W71_Contract\016W71-ht-Grading-01

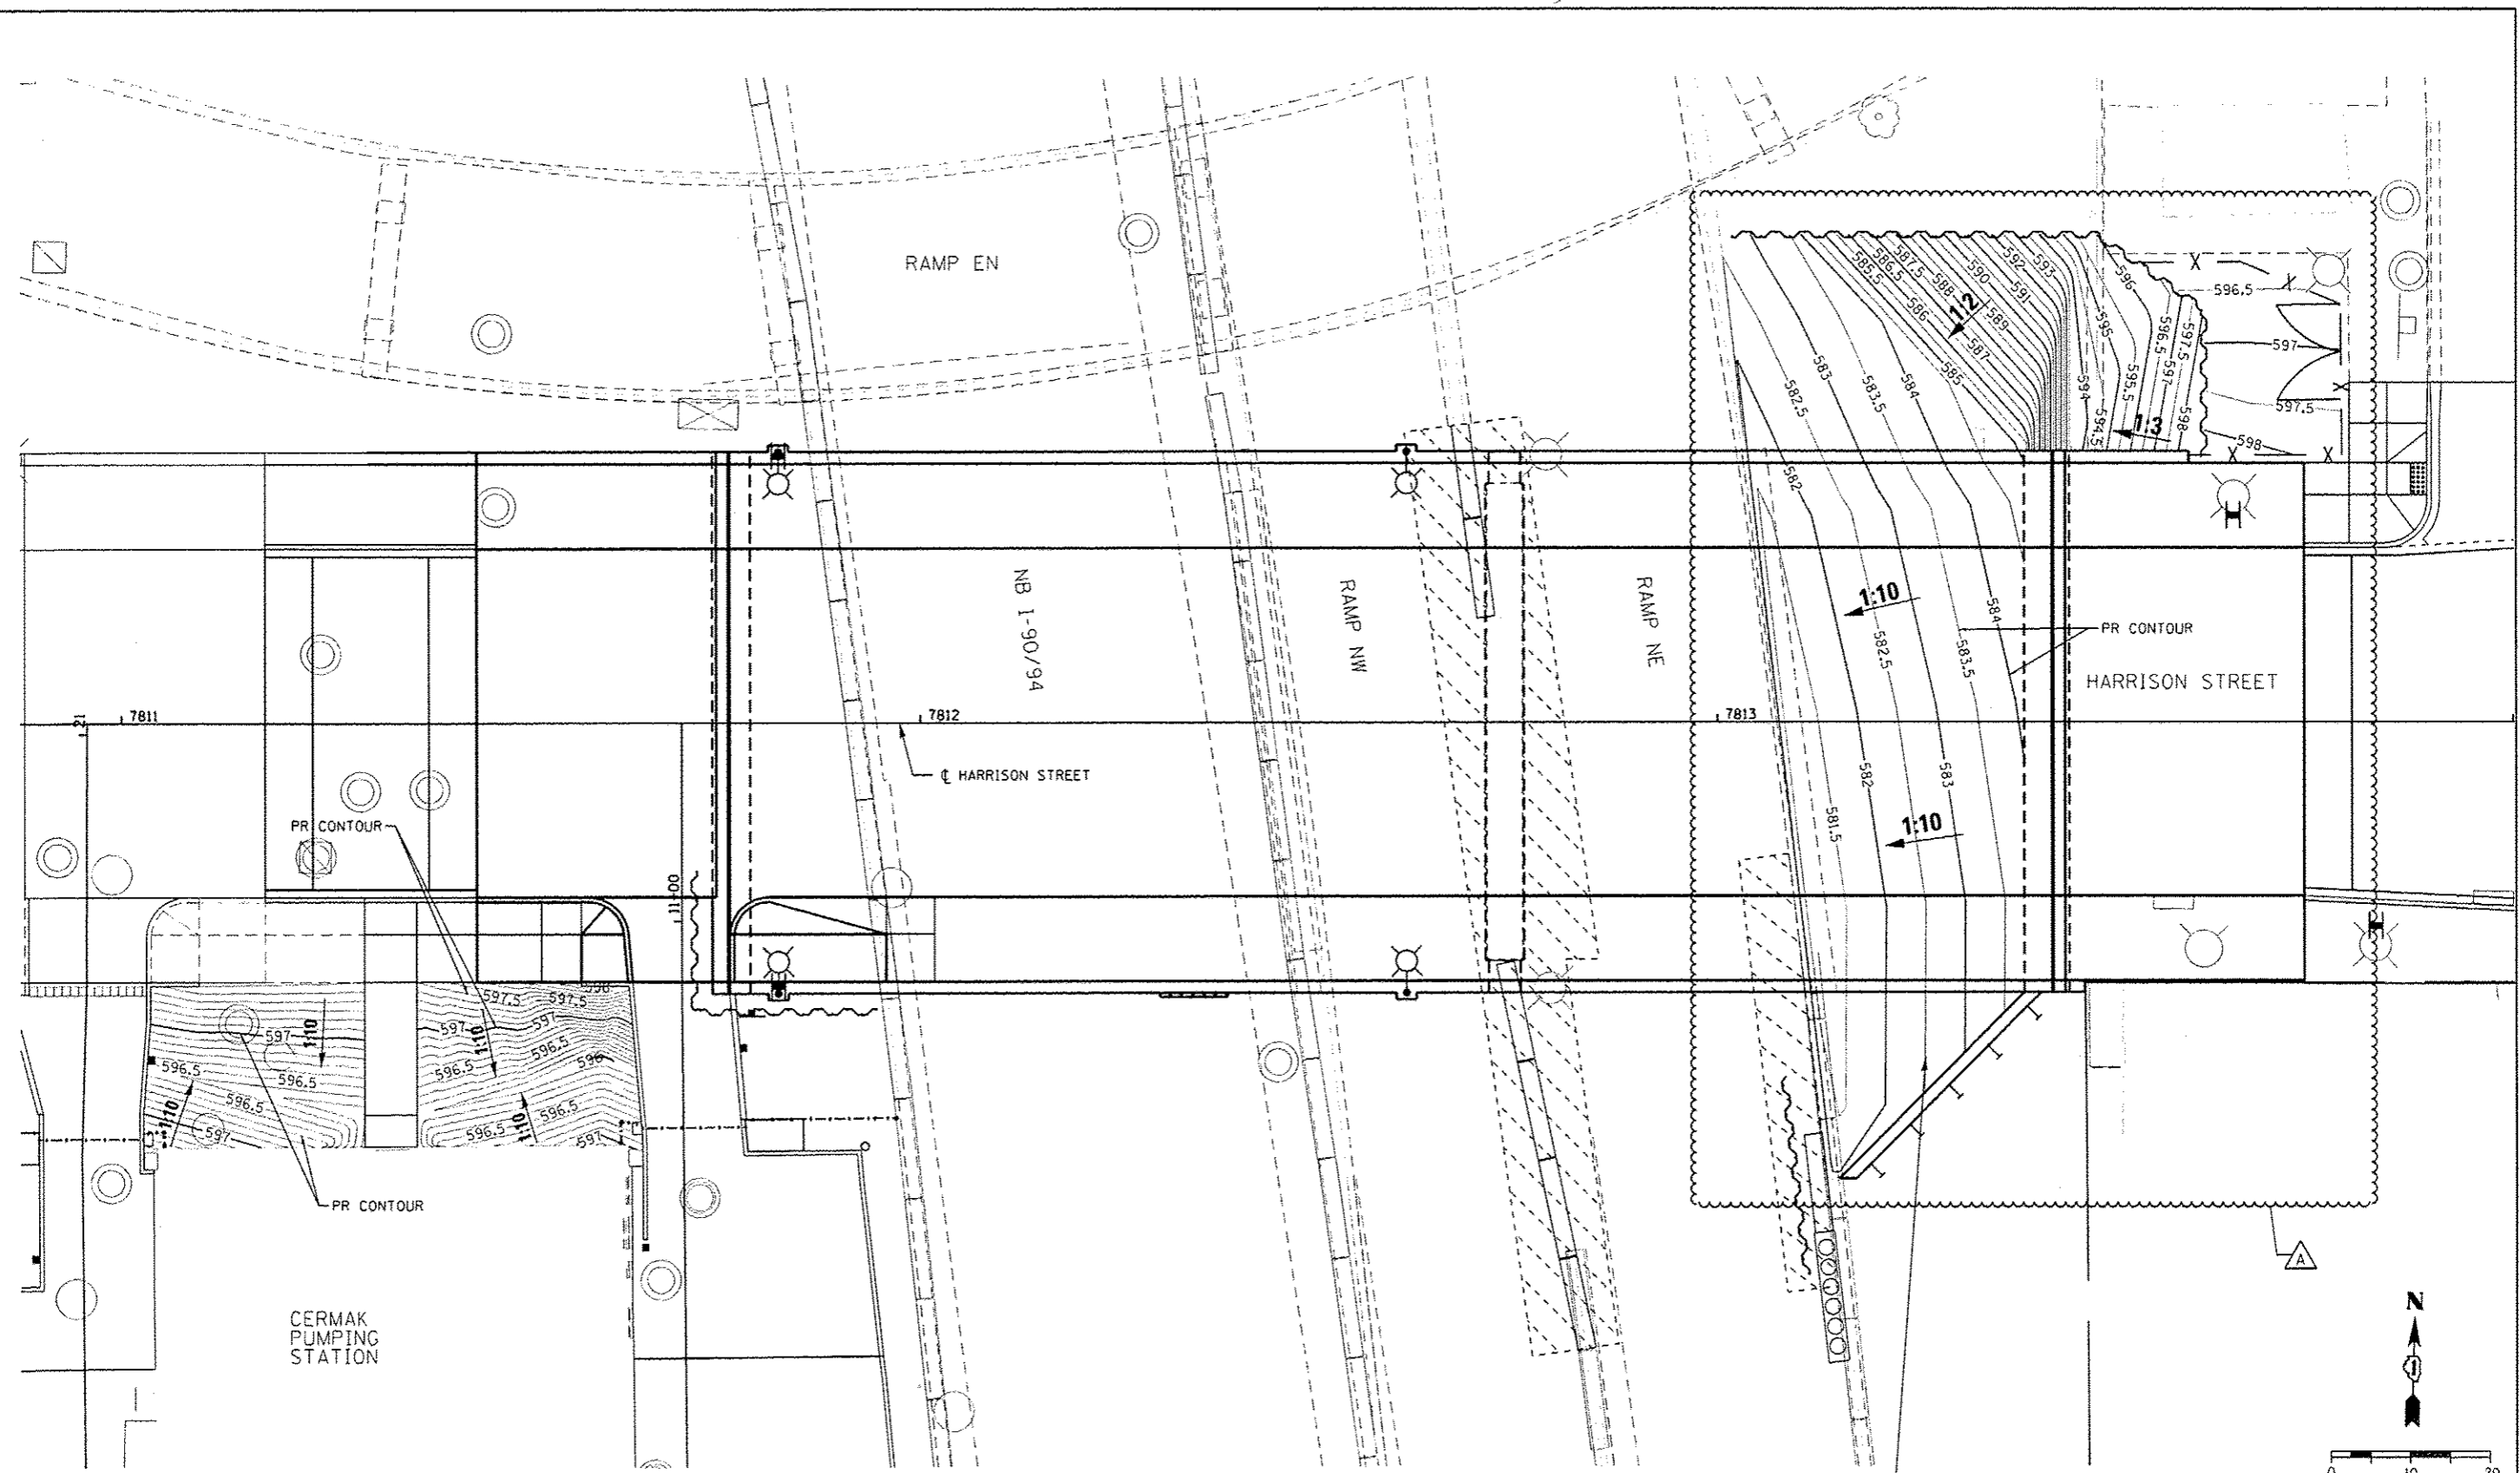

PRIOR TO COMMENCING THE WORK THE CONTRACTOR SHALL COORDINATE WITH WORK UNDER CONTRACT 60W28. THE ACTUAL NEED OF THIS WORK SHALL BE DETERMINED IN THE FIELD AT THE TIME OF CONSTRUCTION BY THE ENGINEER. UPON COORDINATION ANY WORK NOT REQUIRED SHALL BE DELETED FROM THIS CONTRACT. COOPERATION BETWEEN CONTRACTORS WILL BE REQUIRED.



D:\60w71-ht-Grading-01	DESIGNED - AFC/OPS	REVISED - 04/03/2014
USER NAME = chnuA	DRAWN - AFC/OPS	REVISED -
PLOT SCALE = 20.0280' / in.	CHECKED - DBM	REVISED -
PLOT DATE = 4/2/2014	DATE - 02/19/14	REVISED -

**STATE OF ILLINOIS
DEPARTMENT OF TRANSPORTATION**

**GRADING PLAN
HARRISON STREET**

SCALE: 1"=10' SHEET 1 OF 1 SHEETS STA. TO STA.

F.A.I. RTE.	SECTION	COUNTY	TOTAL SHEETS	SHEET NO.
90/94/290	2013-036R	COOK	256	52A
				CONTRACT NO. 60W71
[ILLINOIS] REG. AID PROJECT				