
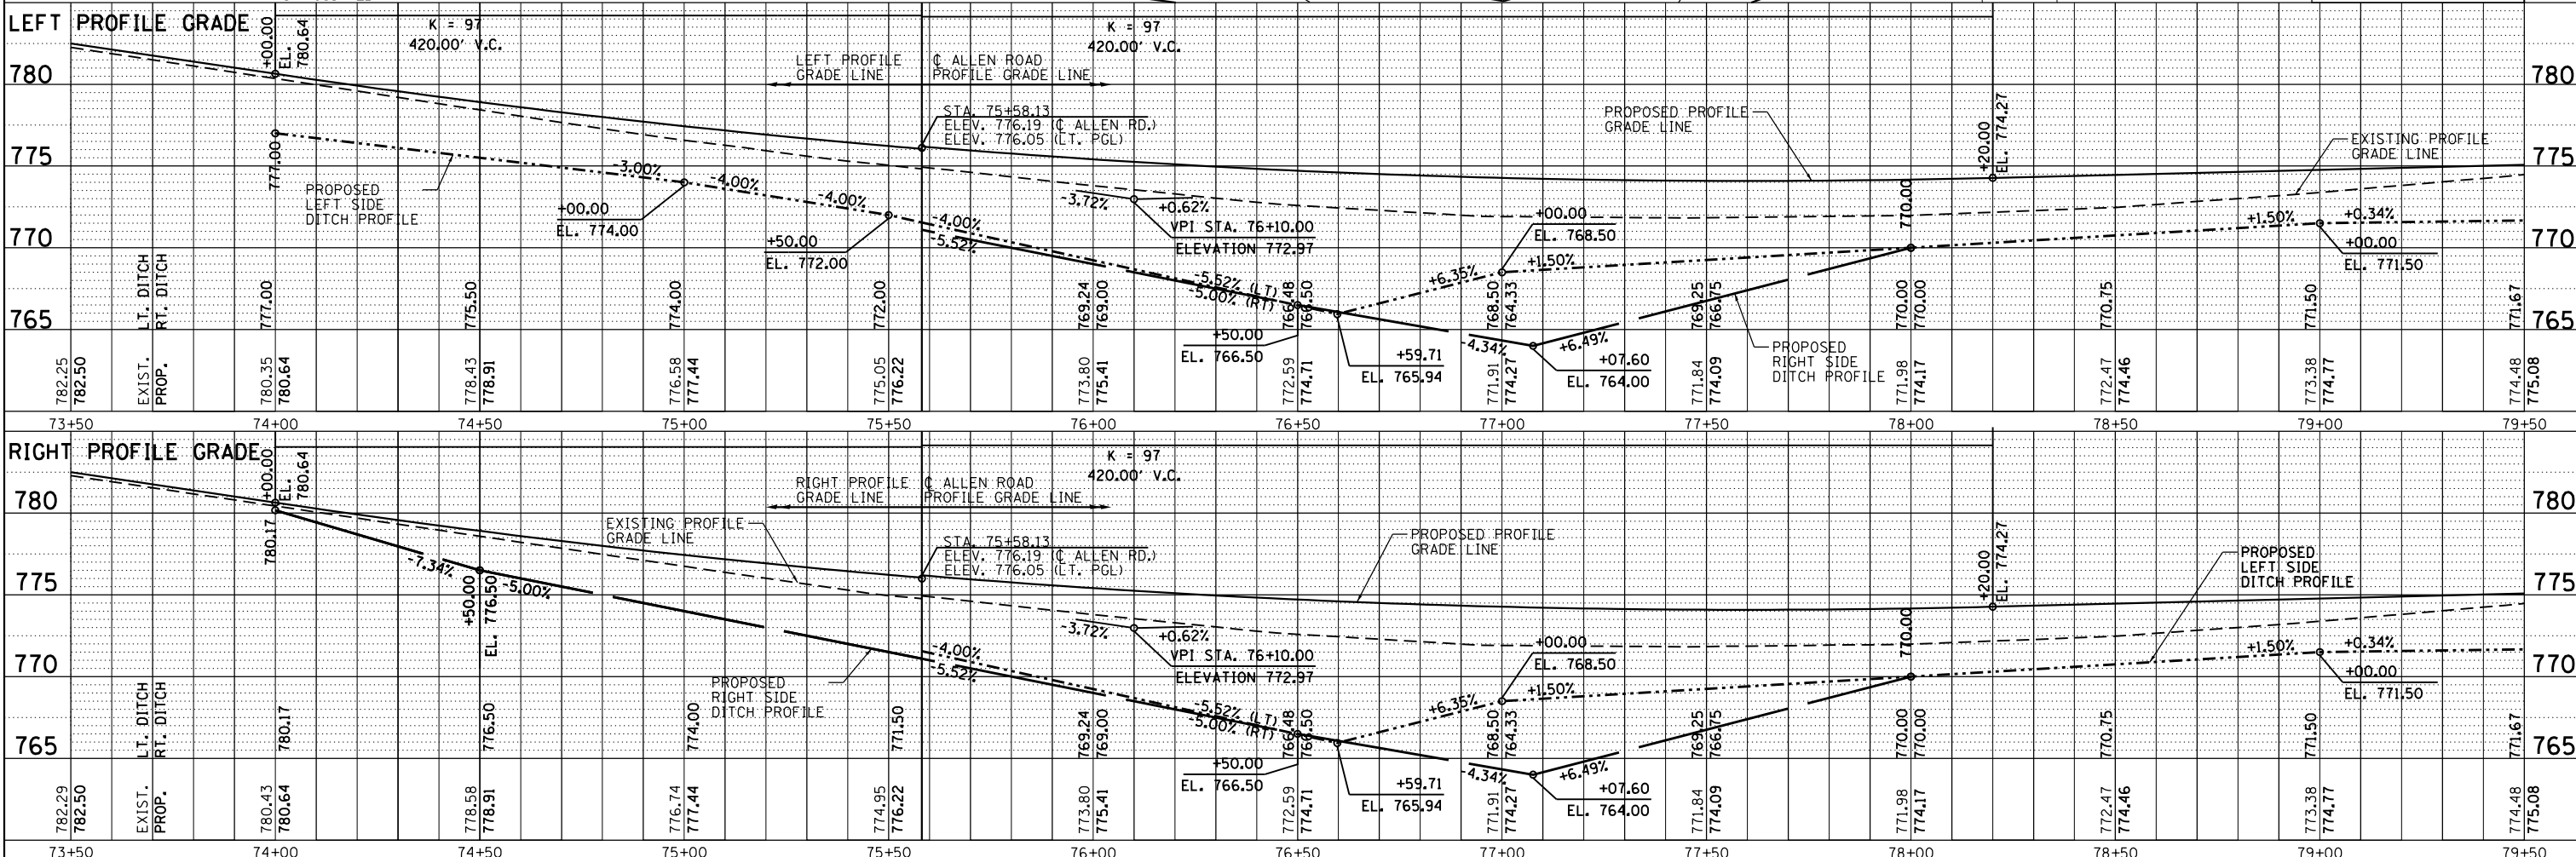


DATE	
BY	
PLAN	SURVEYED
	NOTED
	PLOTTED
	CHECKED
	ALIGNED
	DESIGNED
	CONTRACT
	NO.
	FILE NAME

DATE	
BY	
PROFILE	SURVEYED
	NOTED
	PLOTTED
	CHECKED
	GRADES
	STRUCTURE
	NOTATIONS
	CHKD
	NO.

**MAURER-STUTZ**  
ENGINEERS SURVEYORS

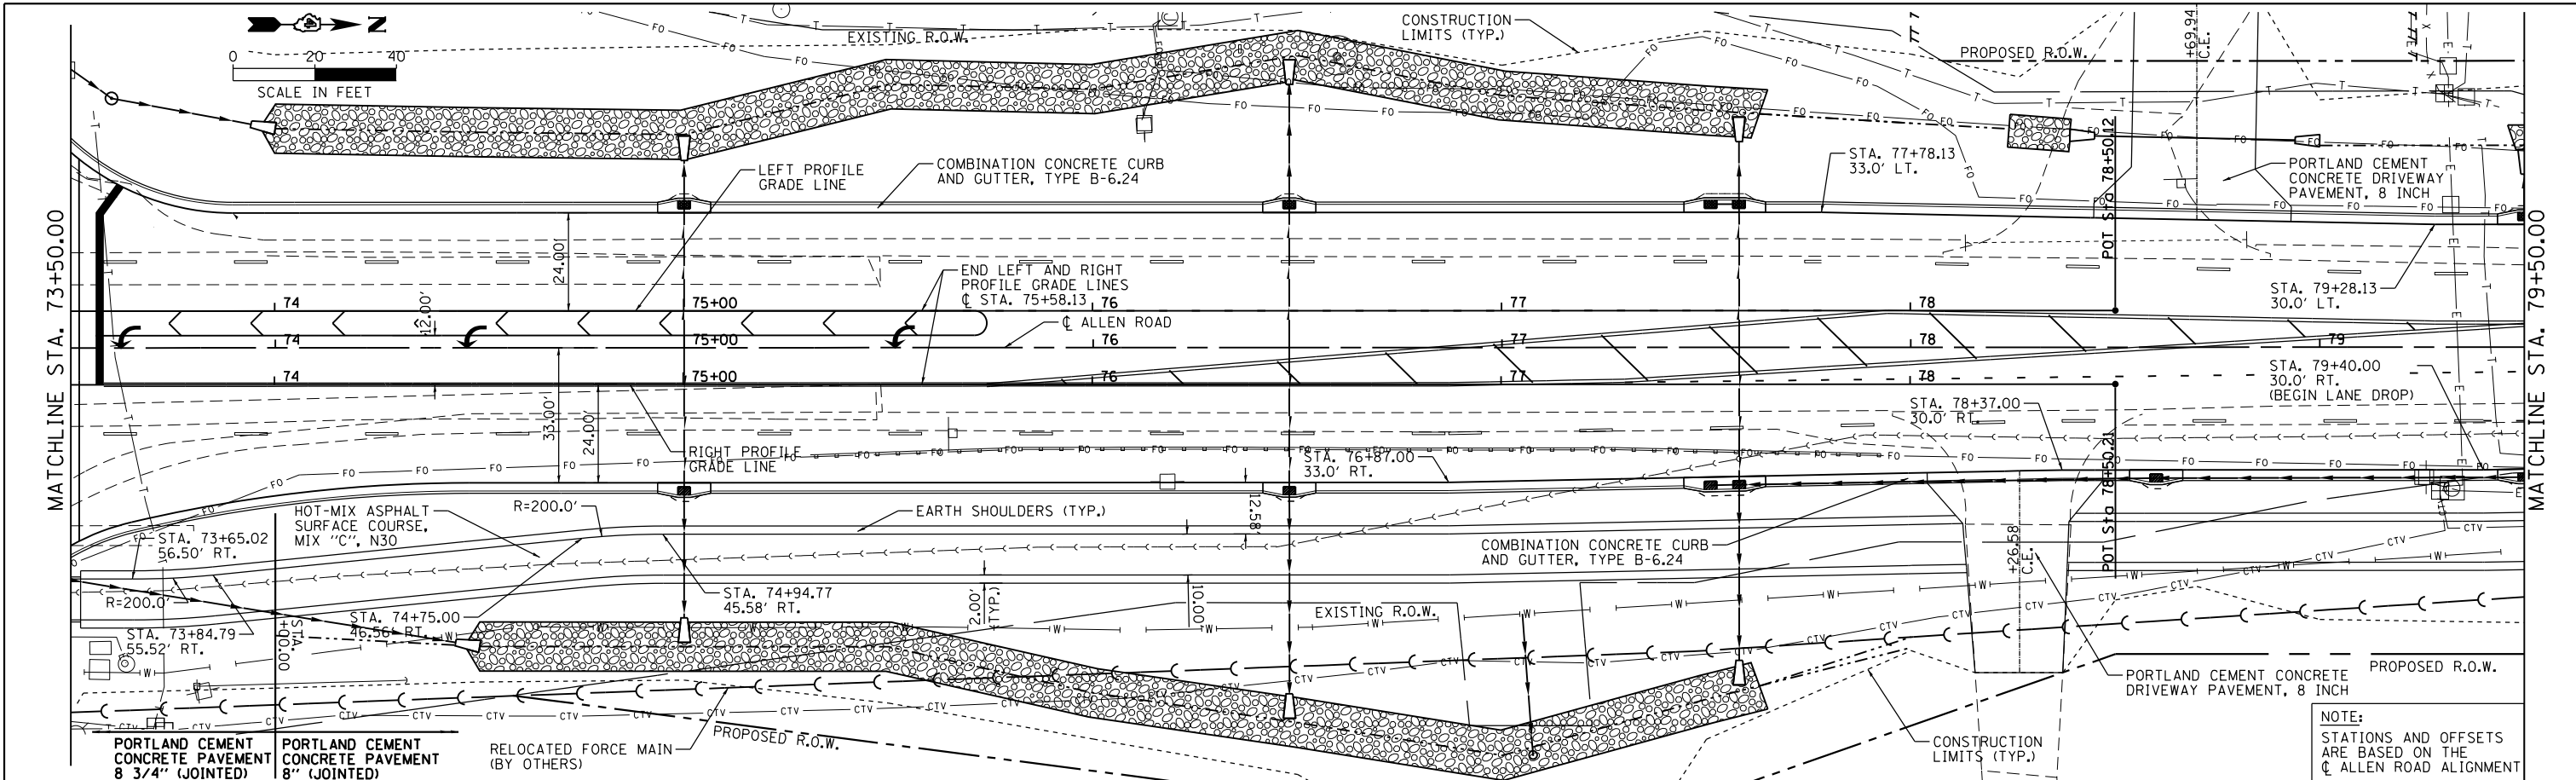

FILE NAME =	USER NAME = wlewis	DESIGNED -	REVISED -	STATE OF ILLINOIS DEPARTMENT OF TRANSPORTATION				ALLEN ROAD IMPROVEMENTS PLAN AND PROFILE SHEET - ALLEN ROAD				F.A.U. RTE.	SECTION	COUNTY	TOTAL SHEETS	SHEET NO.		
S:\237\2013\23713009\00\AllenRdPhII\CADD\CADD Sheets\0468683-sh-t-plnprf-ALN6.dgn		CHECKED -	REVISED -	SCALE: SHEET OF SHEETS STA. TO STA.				ILLINOIS FED. AID PROJECT				6584	105; (72-7HB)BY	PEORIA	487	85		
Default		PLOT SCALE = 40.0000' / in.	DRAWN -									REVISED -	6585					CONTRACT NO. 68683
		PLOT DATE = 1/24/2014	CHECKED -									REVISED -						