



LOC. 1 S.N. 090-0071 (EB)

STATE OF ILLINOIS
DEPARTMENT OF TRANSPORTATION

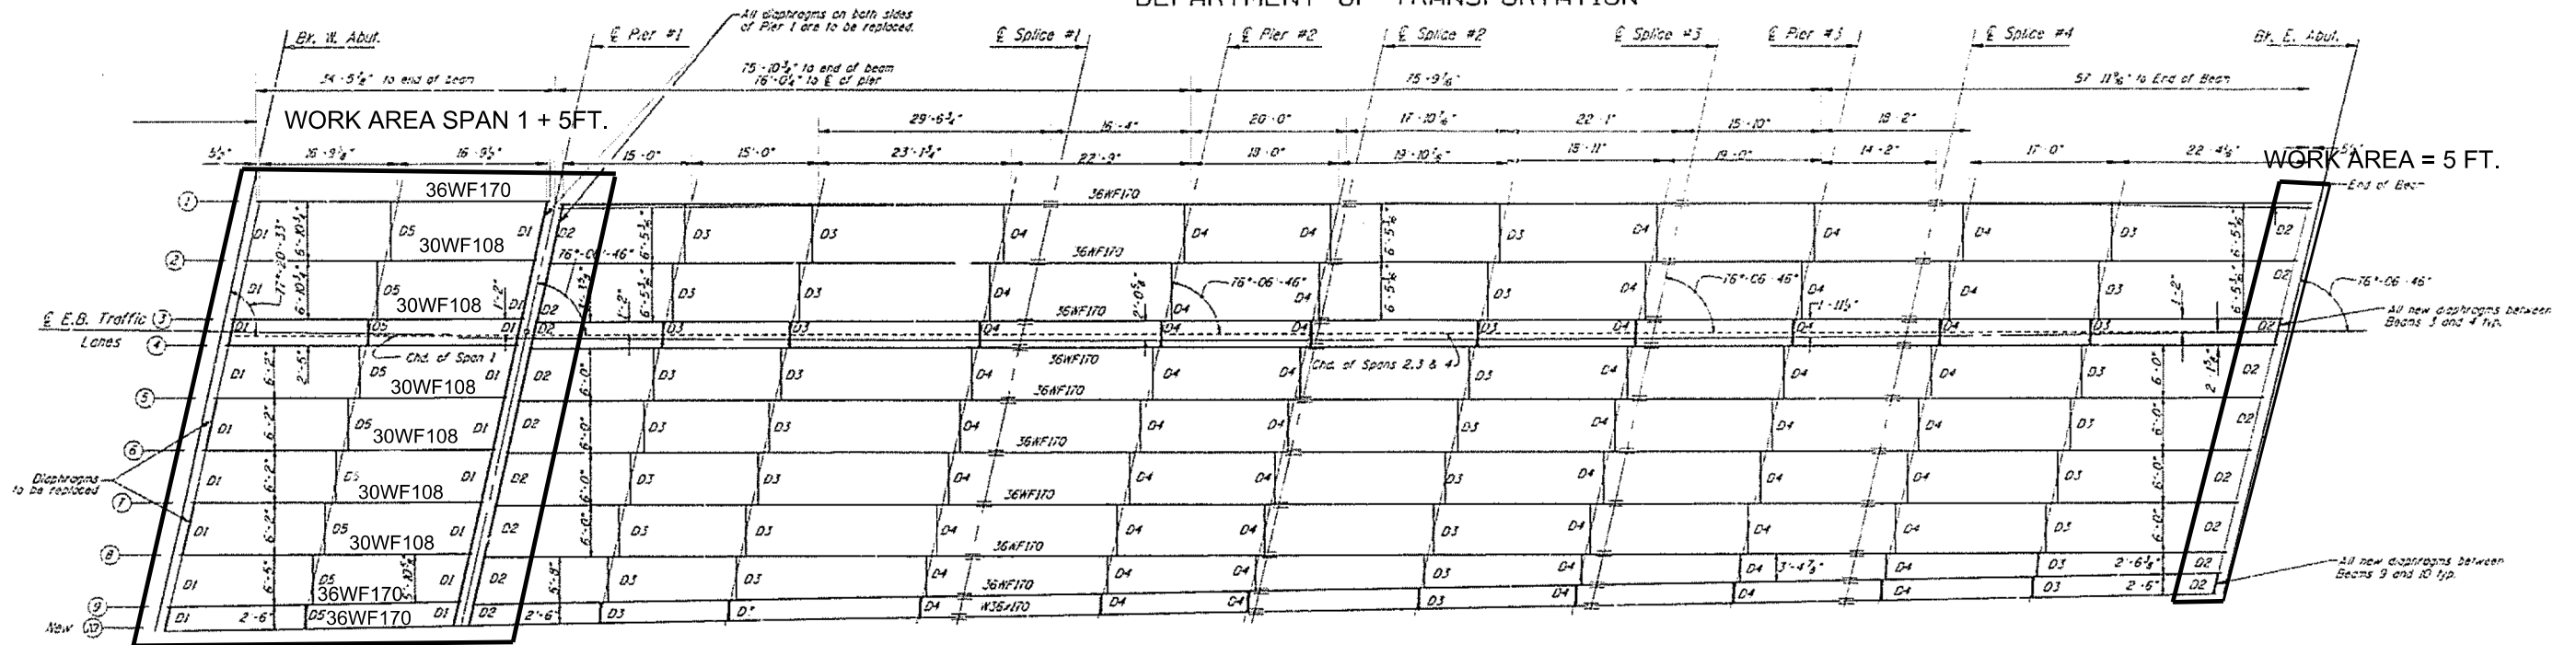

LOC. 2 S.N. 090-0072 (WB)

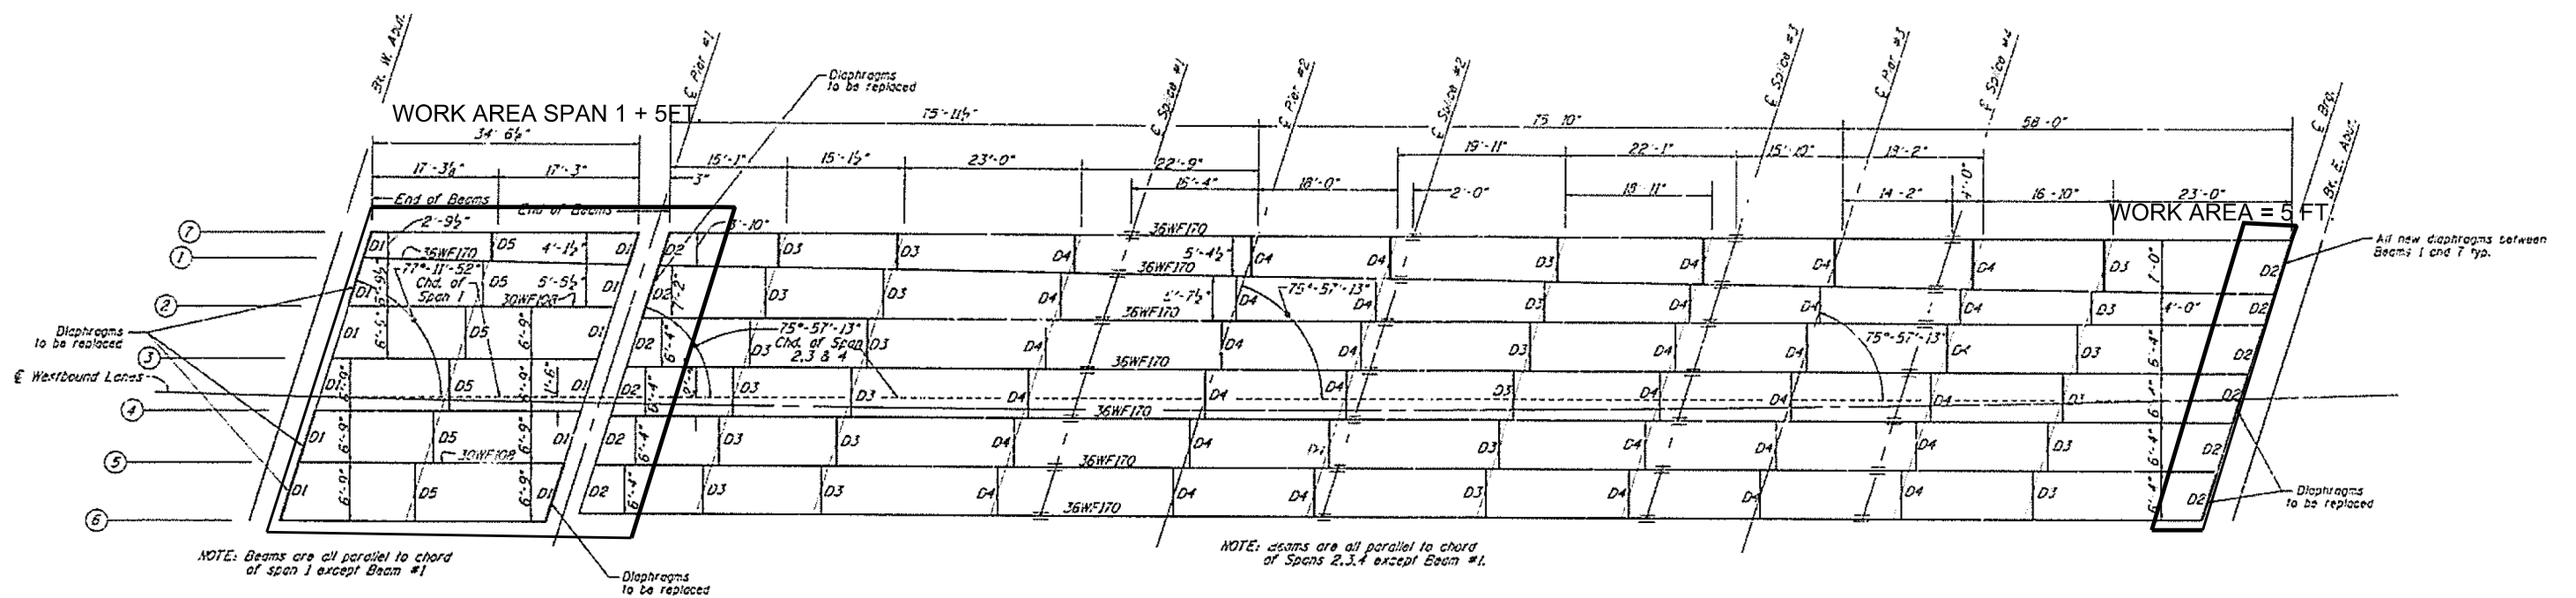

FILE NAME =	USER NAME = aubreys	DESIGNED -	REVISED -	STATE OF ILLINOIS DEPARTMENT OF TRANSPORTATION	LOCATION 1&2 FRAMING PLAN INFORMATION ONLY				F.A. RTE.	SECTION	COUNTY	TOTAL SHEETS	SHEET NO.
Default	2014 Metalizing.dgn	DRAWN -	REVISED -						VAR	D4 Bridge Metalizing 2014	Various	23	7
	PLOT SCALE = 100.0000' / in.	CHECKED -	REVISED -		CONTRACT NO. 68B49				ILLINOIS FED. AID PROJECT				
	PLOT DATE = 2/14/2014	DATE -	REVISED -		SCALE:	SHEET	OF	SHEETS	STA.	TO	STA.		