


FRAMING PLAN - SPANS 3 AND 4

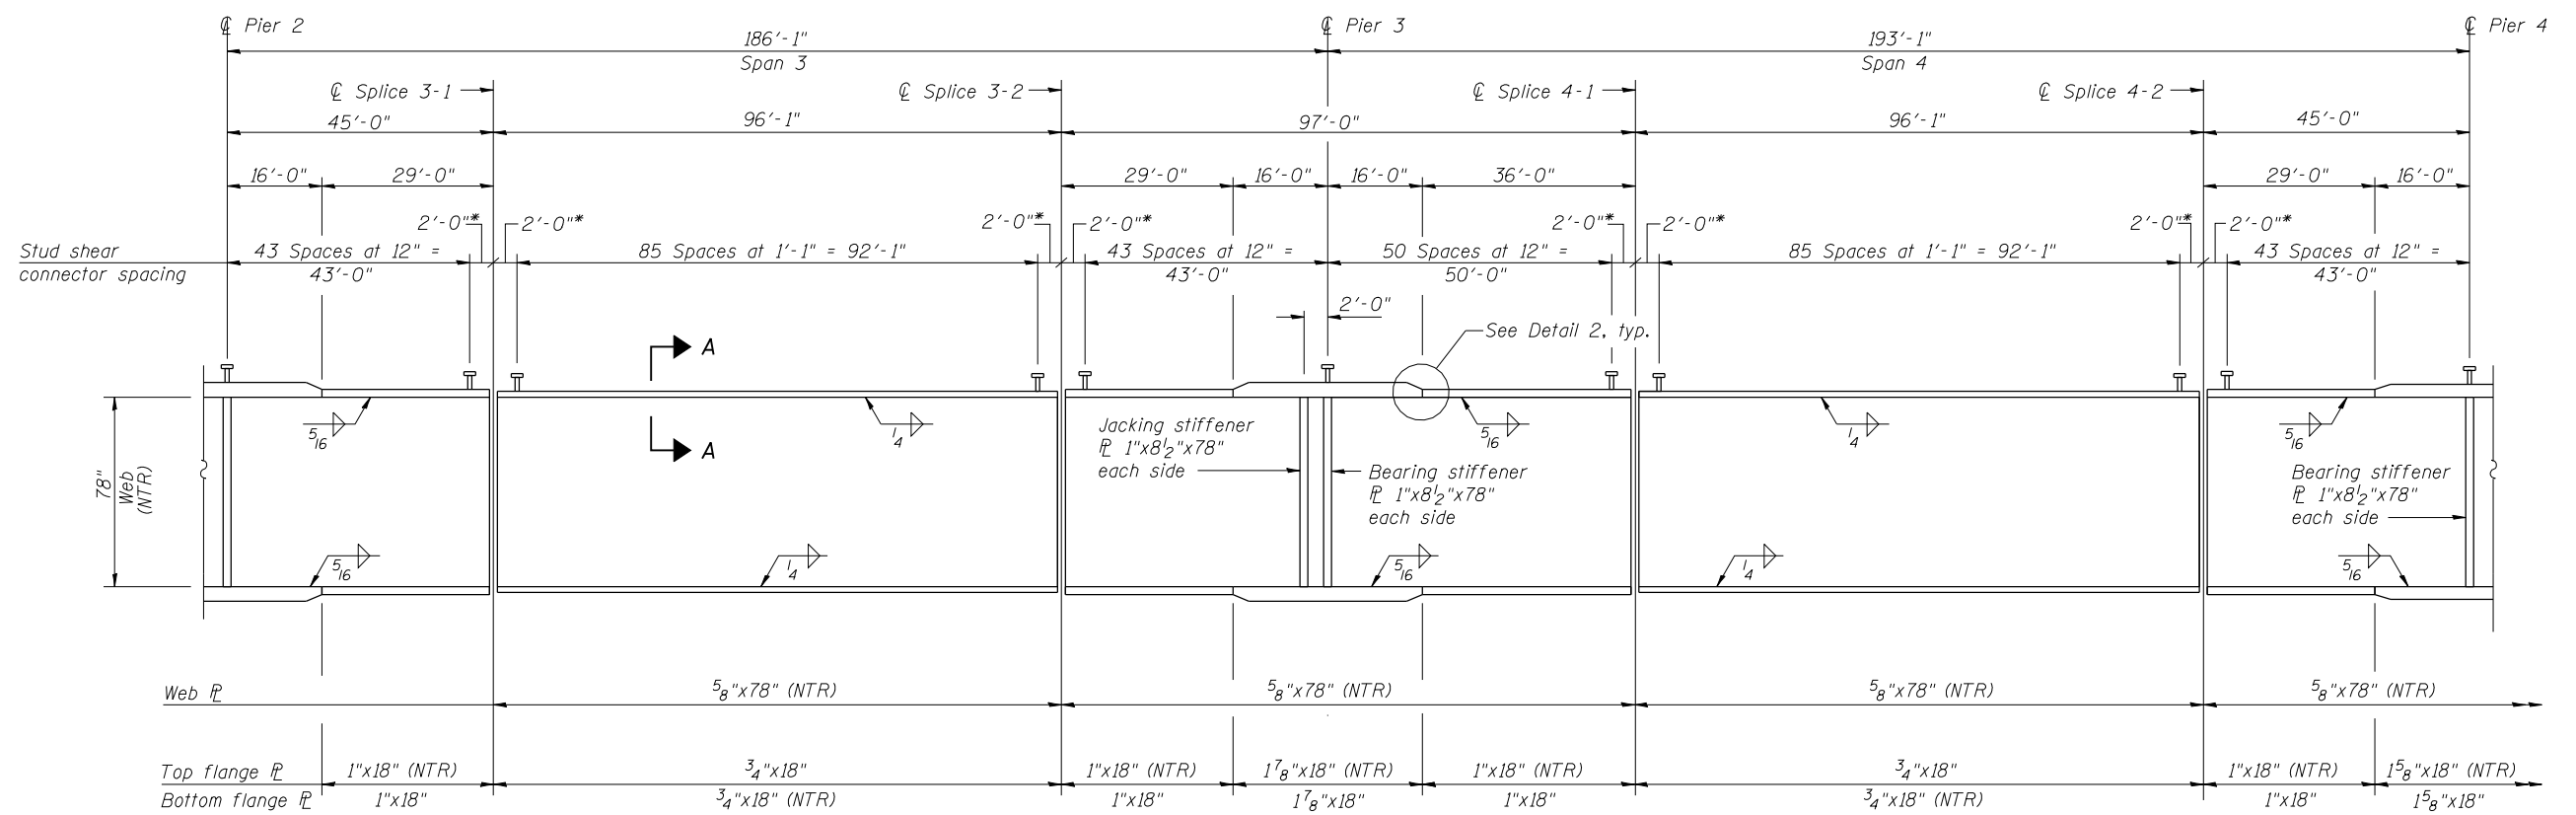

GIRDER ELEVATION - SPANS 3 AND 4

\*Omit shear connectors over splice



USER NAME = hos	DESIGNED - ELH	08/13	REVISED -
ESCA PROJECT NO. 1070.09	CHECKED - RDP	08/13	REVISED -
	DRAWN - DWH	08/13	REVISED -
PLOT DATE = 1/28/2014 1:22:54 PM	CHECKED - ELH	08/13	REVISED -

STATE OF ILLINOIS  
DEPARTMENT OF TRANSPORTATION

STEEL FRAMING PLAN - EB  
STRUCTURE NO. 026-0107

SHEET NO. 56 OF 113 SHEETS

F.A.I. RTE.	SECTION	COUNTY	TOTAL SHEETS	SHEET NO.
70	(26-3B-1, 3B-1(3))BR	FAYETTE	277	136
CONTRACT NO. 74175				
ILLINOIS FED. AID PROJECT				