


**FRAMING PLAN - SPANS 5 AND 6**

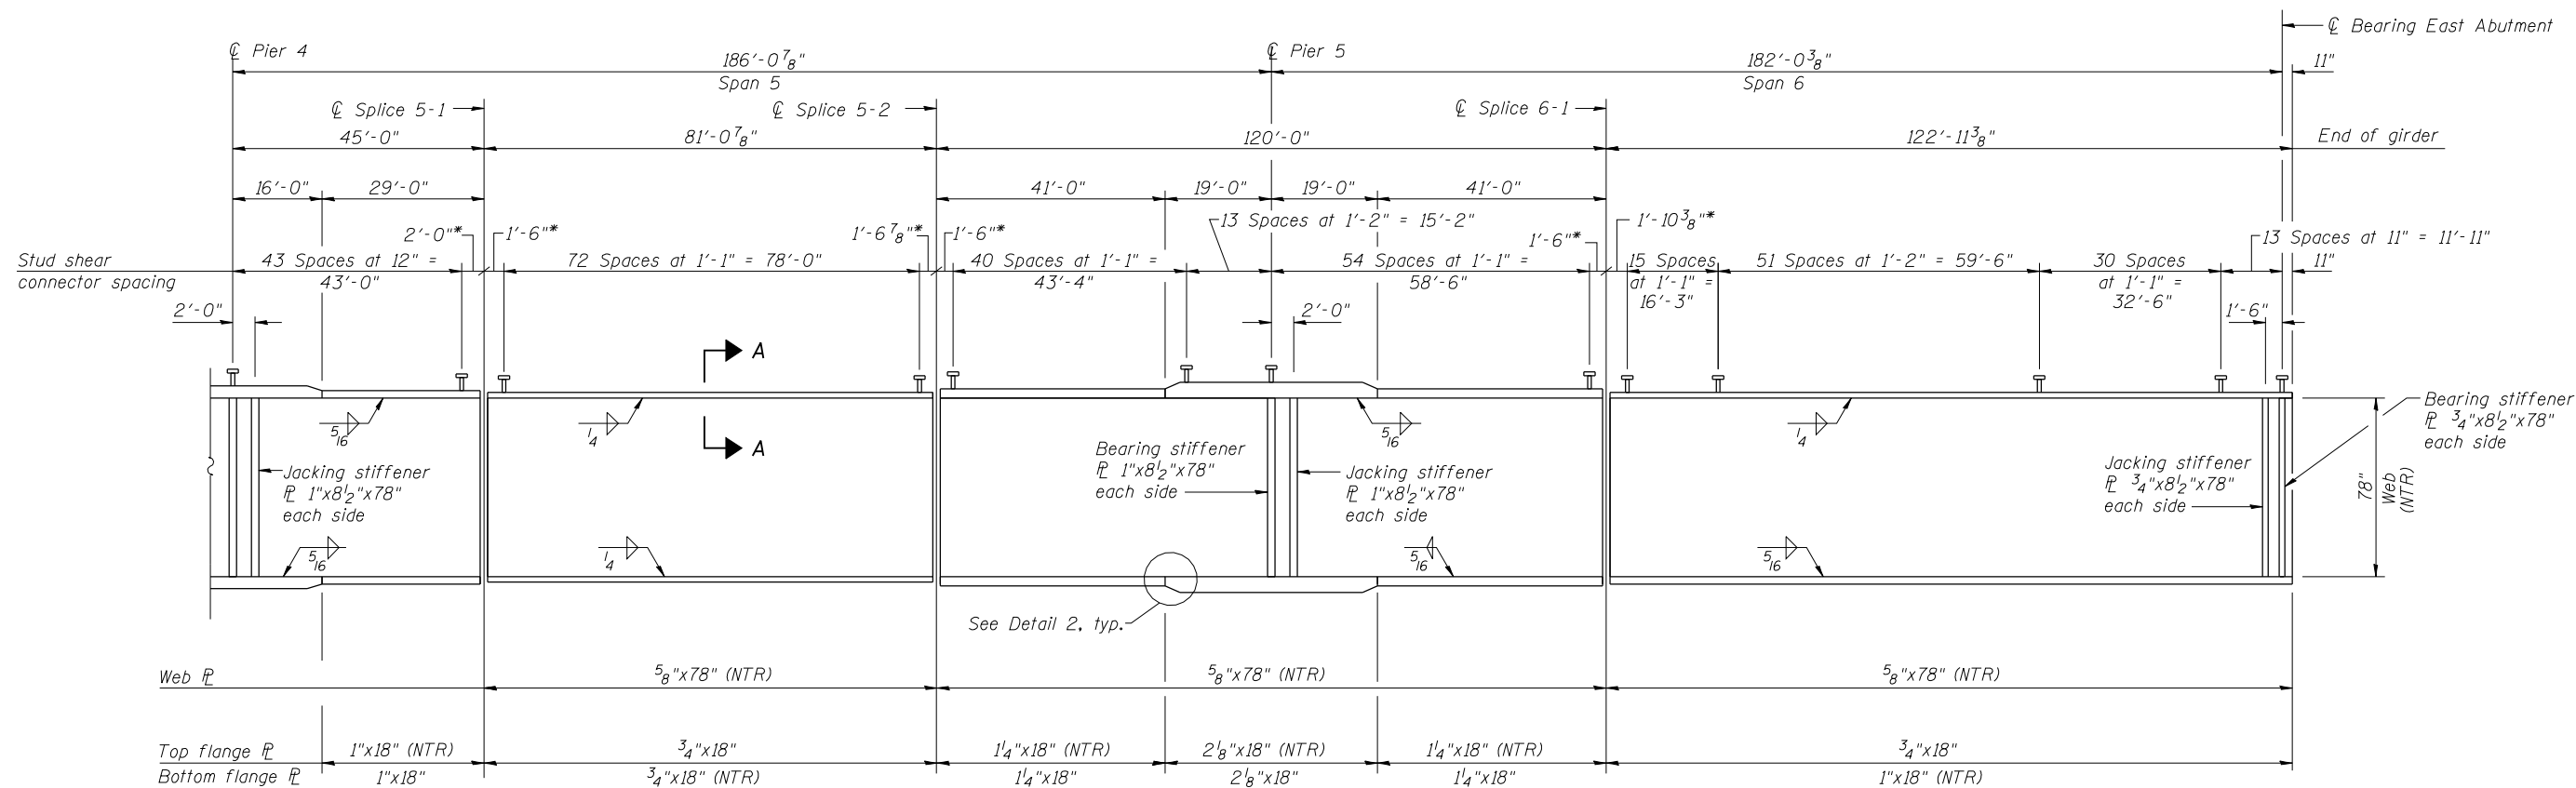

**GIRDER ELEVATION - SPANS 5 AND 6**

\*Omit shear connectors over splice



|                                  |                |       |           |
|----------------------------------|----------------|-------|-----------|
| USER NAME = hos                  | DESIGNED - ELH | 08/13 | REVISED - |
| ESCA PROJECT NO. 1070.09         | CHECKED - RDP  | 08/13 | REVISED - |
|                                  | DRAWN - DWH    | 08/13 | REVISED - |
| PLOT DATE = 1/28/2014 1:23:56 PM | CHECKED - ELH  | 11/13 | REVISED - |

**STATE OF ILLINOIS  
DEPARTMENT OF TRANSPORTATION**

**STEEL FRAMING PLAN - EB  
STRUCTURE NO. 026-0107**

SHEET NO. 57 OF 113 SHEETS

| F.A.I. RTE.               | SECTION              | COUNTY  | TOTAL SHEETS | SHEET NO. |
|---------------------------|----------------------|---------|--------------|-----------|
| 70                        | (26-3B-1, 3B-1(3))BR | FAYETTE | 277          | 137       |
| CONTRACT NO. 74175        |                      |         |              |           |
| ILLINOIS FED. AID PROJECT |                      |         |              |           |