



CONCRETE GUTTER - LOCATION 1

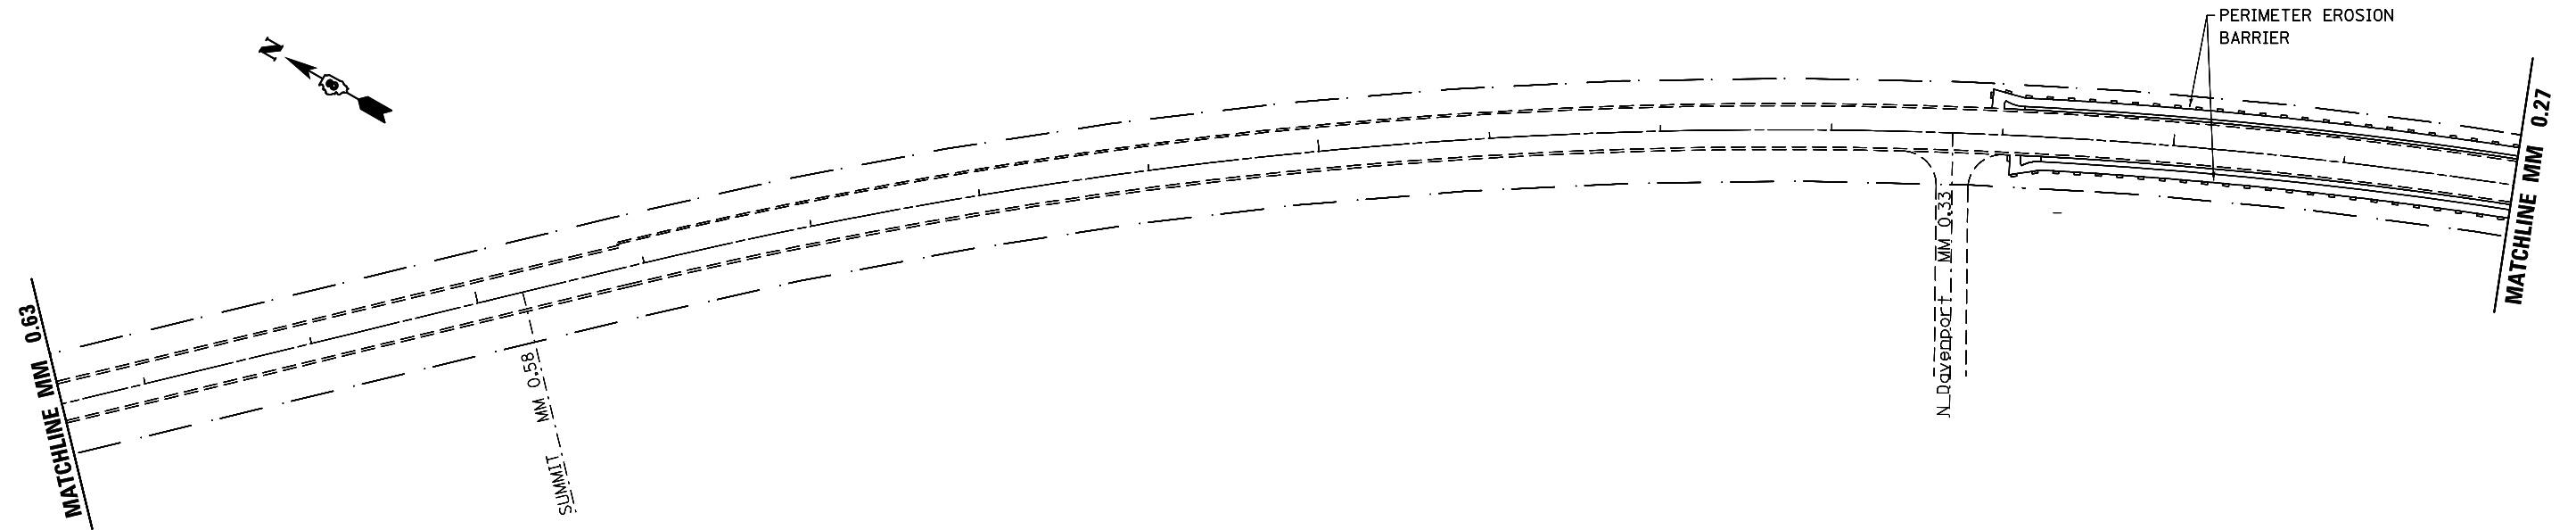

CONCRETE GUTTER - LOCATION 1

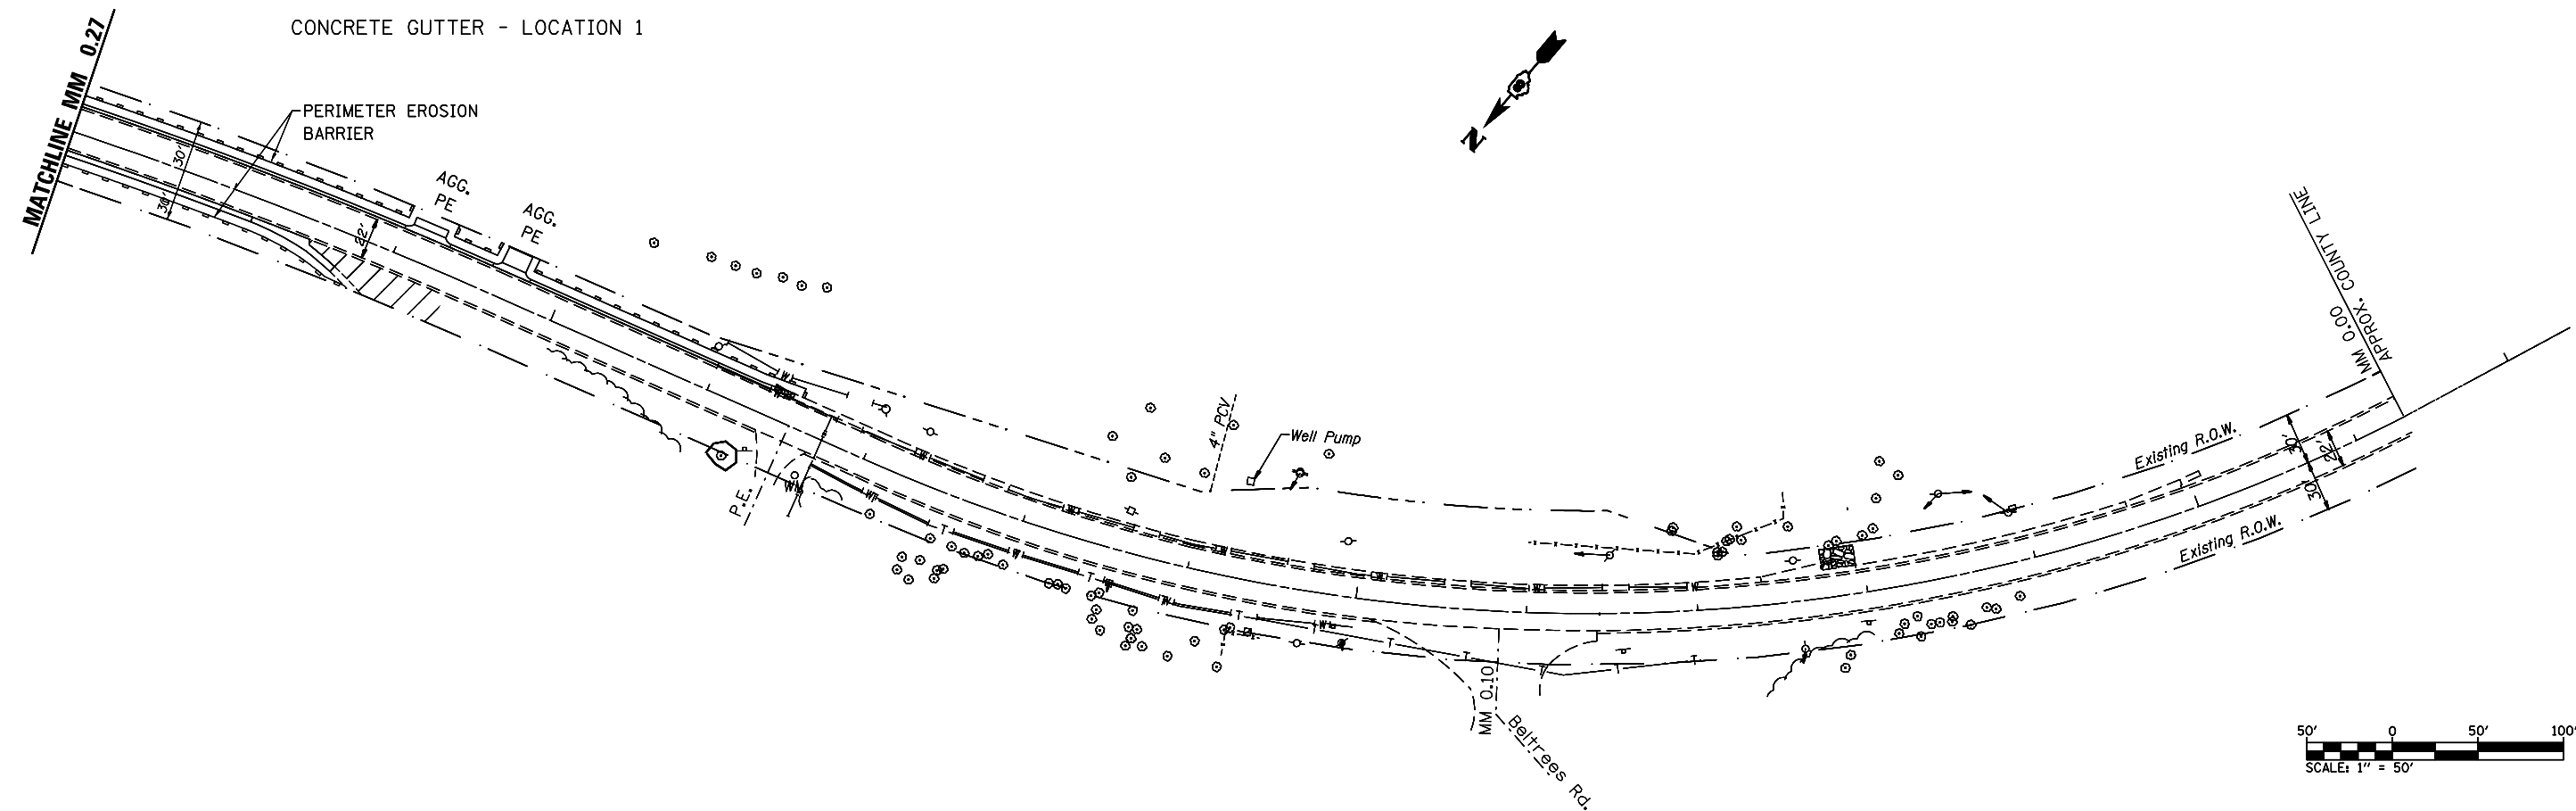

FILE NAME =	USER NAME = conoverpj	DESIGNED -	REVISED -
e:\pwork\pwork\conoverpj\d0351353\d876g59-shr-plan.dgn		DRAWN -	REVISED -
	PLOT SCALE = 100.0000' / in.	CHECKED -	REVISED -
	PLOT DATE = 1/28/2014	DATE -	REVISED -

STATE OF ILLINOIS
DEPARTMENT OF TRANSPORTATION

EROSION CONTROL PLAN			
SCALE: 1" = 50'	SHEET NO. 2 OF 2 SHEETS	STA.	TO STA.

F.A.S. RTE.	SECTION	COUNTY	TOTAL SHEETS	SHEET NO.
747	59RS-3	JERSEY	19	16
CONTRACT NO. 76G59				
FED. ROAD DIST. NO.	ILLINOIS	FED. AID PROJECT		