
 


CONCRETE GUTTER - LOCATION 1

CONCRETE GUTTER - LOCATION 2

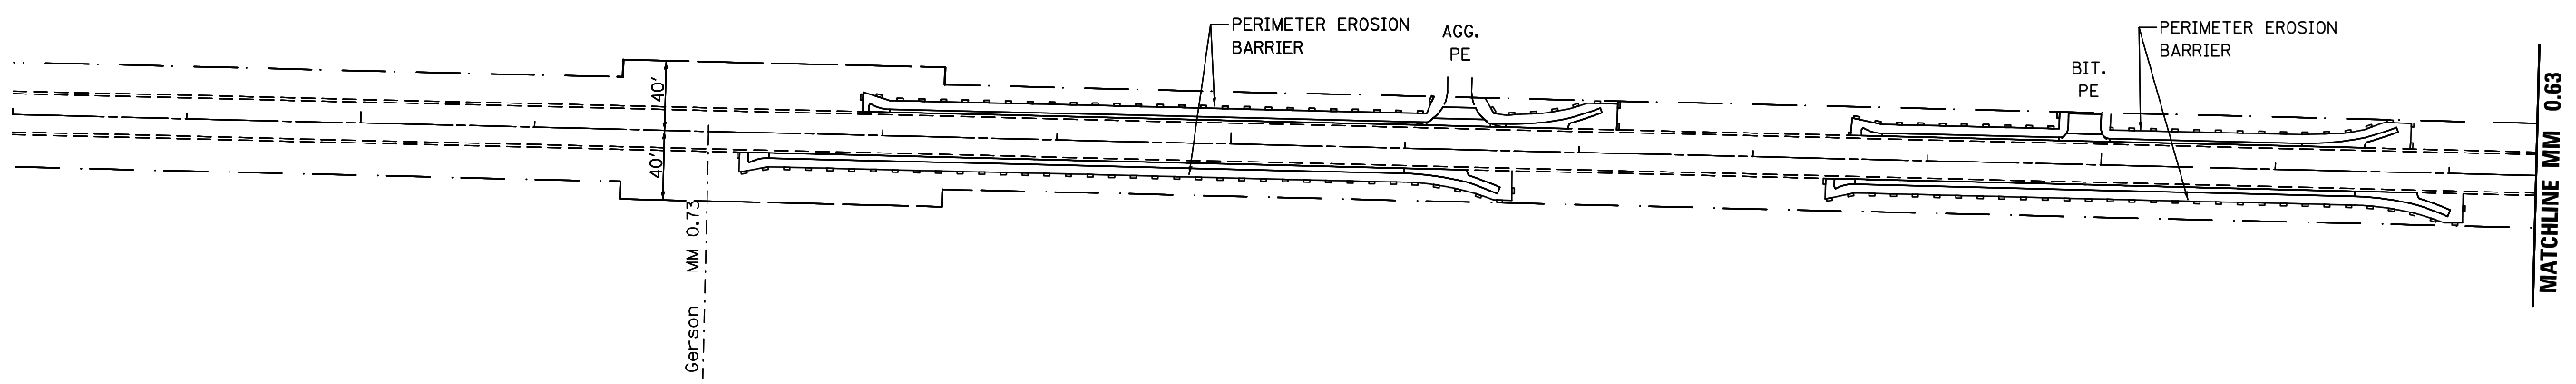

FILE NAME =	USER NAME = conoverpj	DESIGNED -	REVISED -
et:\pwork\pwork\conoverpj\d0351353\d876g59-shr-plan.dgn		DRAWN -	REVISED -
	PLOT SCALE = 100.0000' / in.	CHECKED -	REVISED -
	PLOT DATE = 1/28/2014	DATE -	REVISED -

**STATE OF ILLINOIS  
DEPARTMENT OF TRANSPORTATION**

**EROSION CONTROL PLAN**

SCALE: 1" = 50'    SHEET NO. 1 OF 2 SHEETS    STA.    TO STA.

F.A.S. RTE.	SECTION	COUNTY	TOTAL SHEETS	SHEET NO.
747	59RS-3	JERSEY	19	17
CONTRACT NO. 76G59				
FED. ROAD DIST. NO.	ILLINOIS FED. AID PROJECT			