


DATE	
BY	
FINAL SURVEY	
NOTED SURVEY	
PLATTED SURVEY	
TEMPLATE SURVEY	
NOTE BOOK	
AREAS CHECKED	
NO.	

DATE	
BY	
ORIGINAL SURVEY	
NOTED SURVEY	
PLATTED SURVEY	
TEMPLATE SURVEY	
NOTE BOOK	
AREAS CHECKED	
NO.	

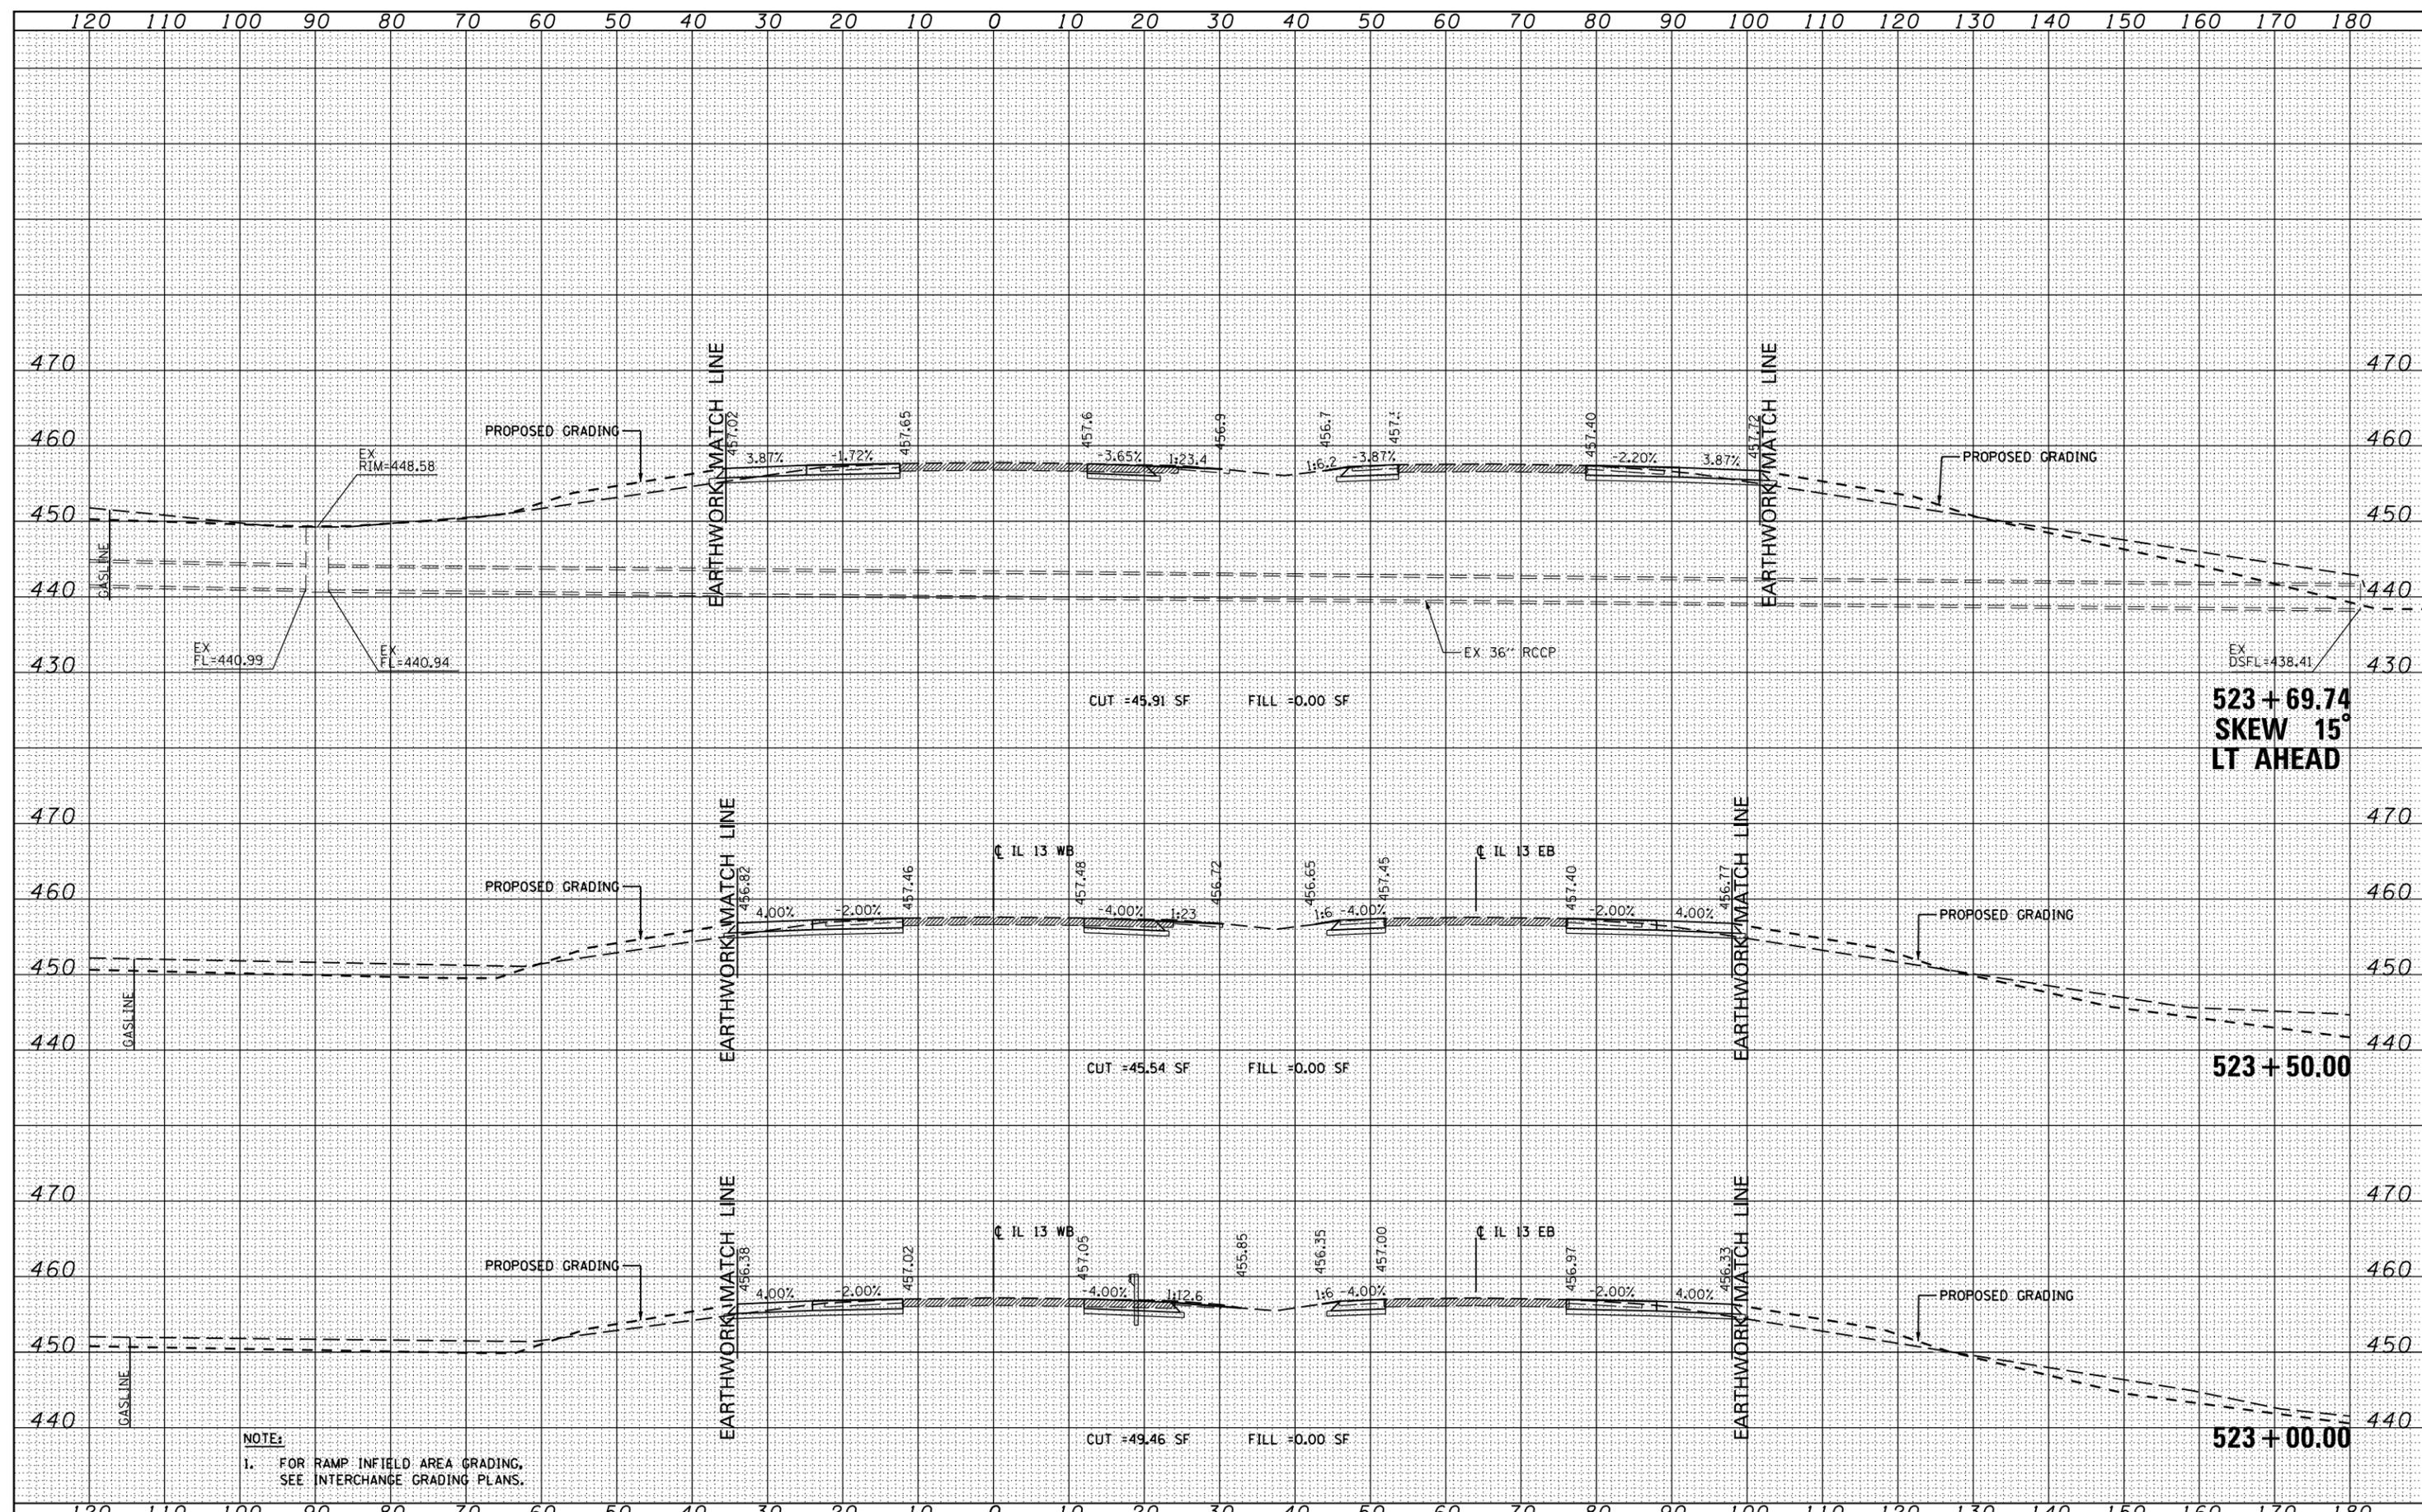

**NOTE:**  
 1. FOR RAMP INFIELD AREA GRADING, SEE INTERCHANGE GRADING PLANS.

**523 + 69.74  
 SKEW 15°  
 LT AHEAD**

**523 + 50.00**

**523 + 00.00**

FILE NAME -  
 c:\pwork\pwork\lavenderba\d0363618\0978221-ht-ssht-IL13.dgn

USER NAME - #USER#  
 DESIGNED - KN  
 DRAWN - AS  
 CHECKED -  
 DATE -

REVISED -  
 REVISED -  
 REVISED -  
 REVISED -

**STATE OF ILLINOIS  
 DEPARTMENT OF TRANSPORTATION**

**PROPOSED CROSS SECTIONS  
 ILLINOIS ROUTE 13**

SCALE: SHEET NO. 33 OF 84 SHEETS STA. 523+00.00 TO STA. 523+69.74

F.A.P. RTE.	SECTION	COUNTY	TOTAL SHEETS	SHEET NO.
331	(I-31R-2, N-4, TS-4, HBK-1)	WILLIAMSON	733	433
DRAWING NO. XS-033		78221		
ILLINOIS FED. AID PROJECT				