


DATE	
BY	
FINISHED	
SURVEY	
PLOTTED	
TEMPLATE	
NOTE BOOK	
AREAS CHECKED	
NO.	

DATE	
BY	
ORIGINAL	
SURVEY	
PLOTTED	
TEMPLATE	
NOTE BOOK	
AREAS CHECKED	
NO.	

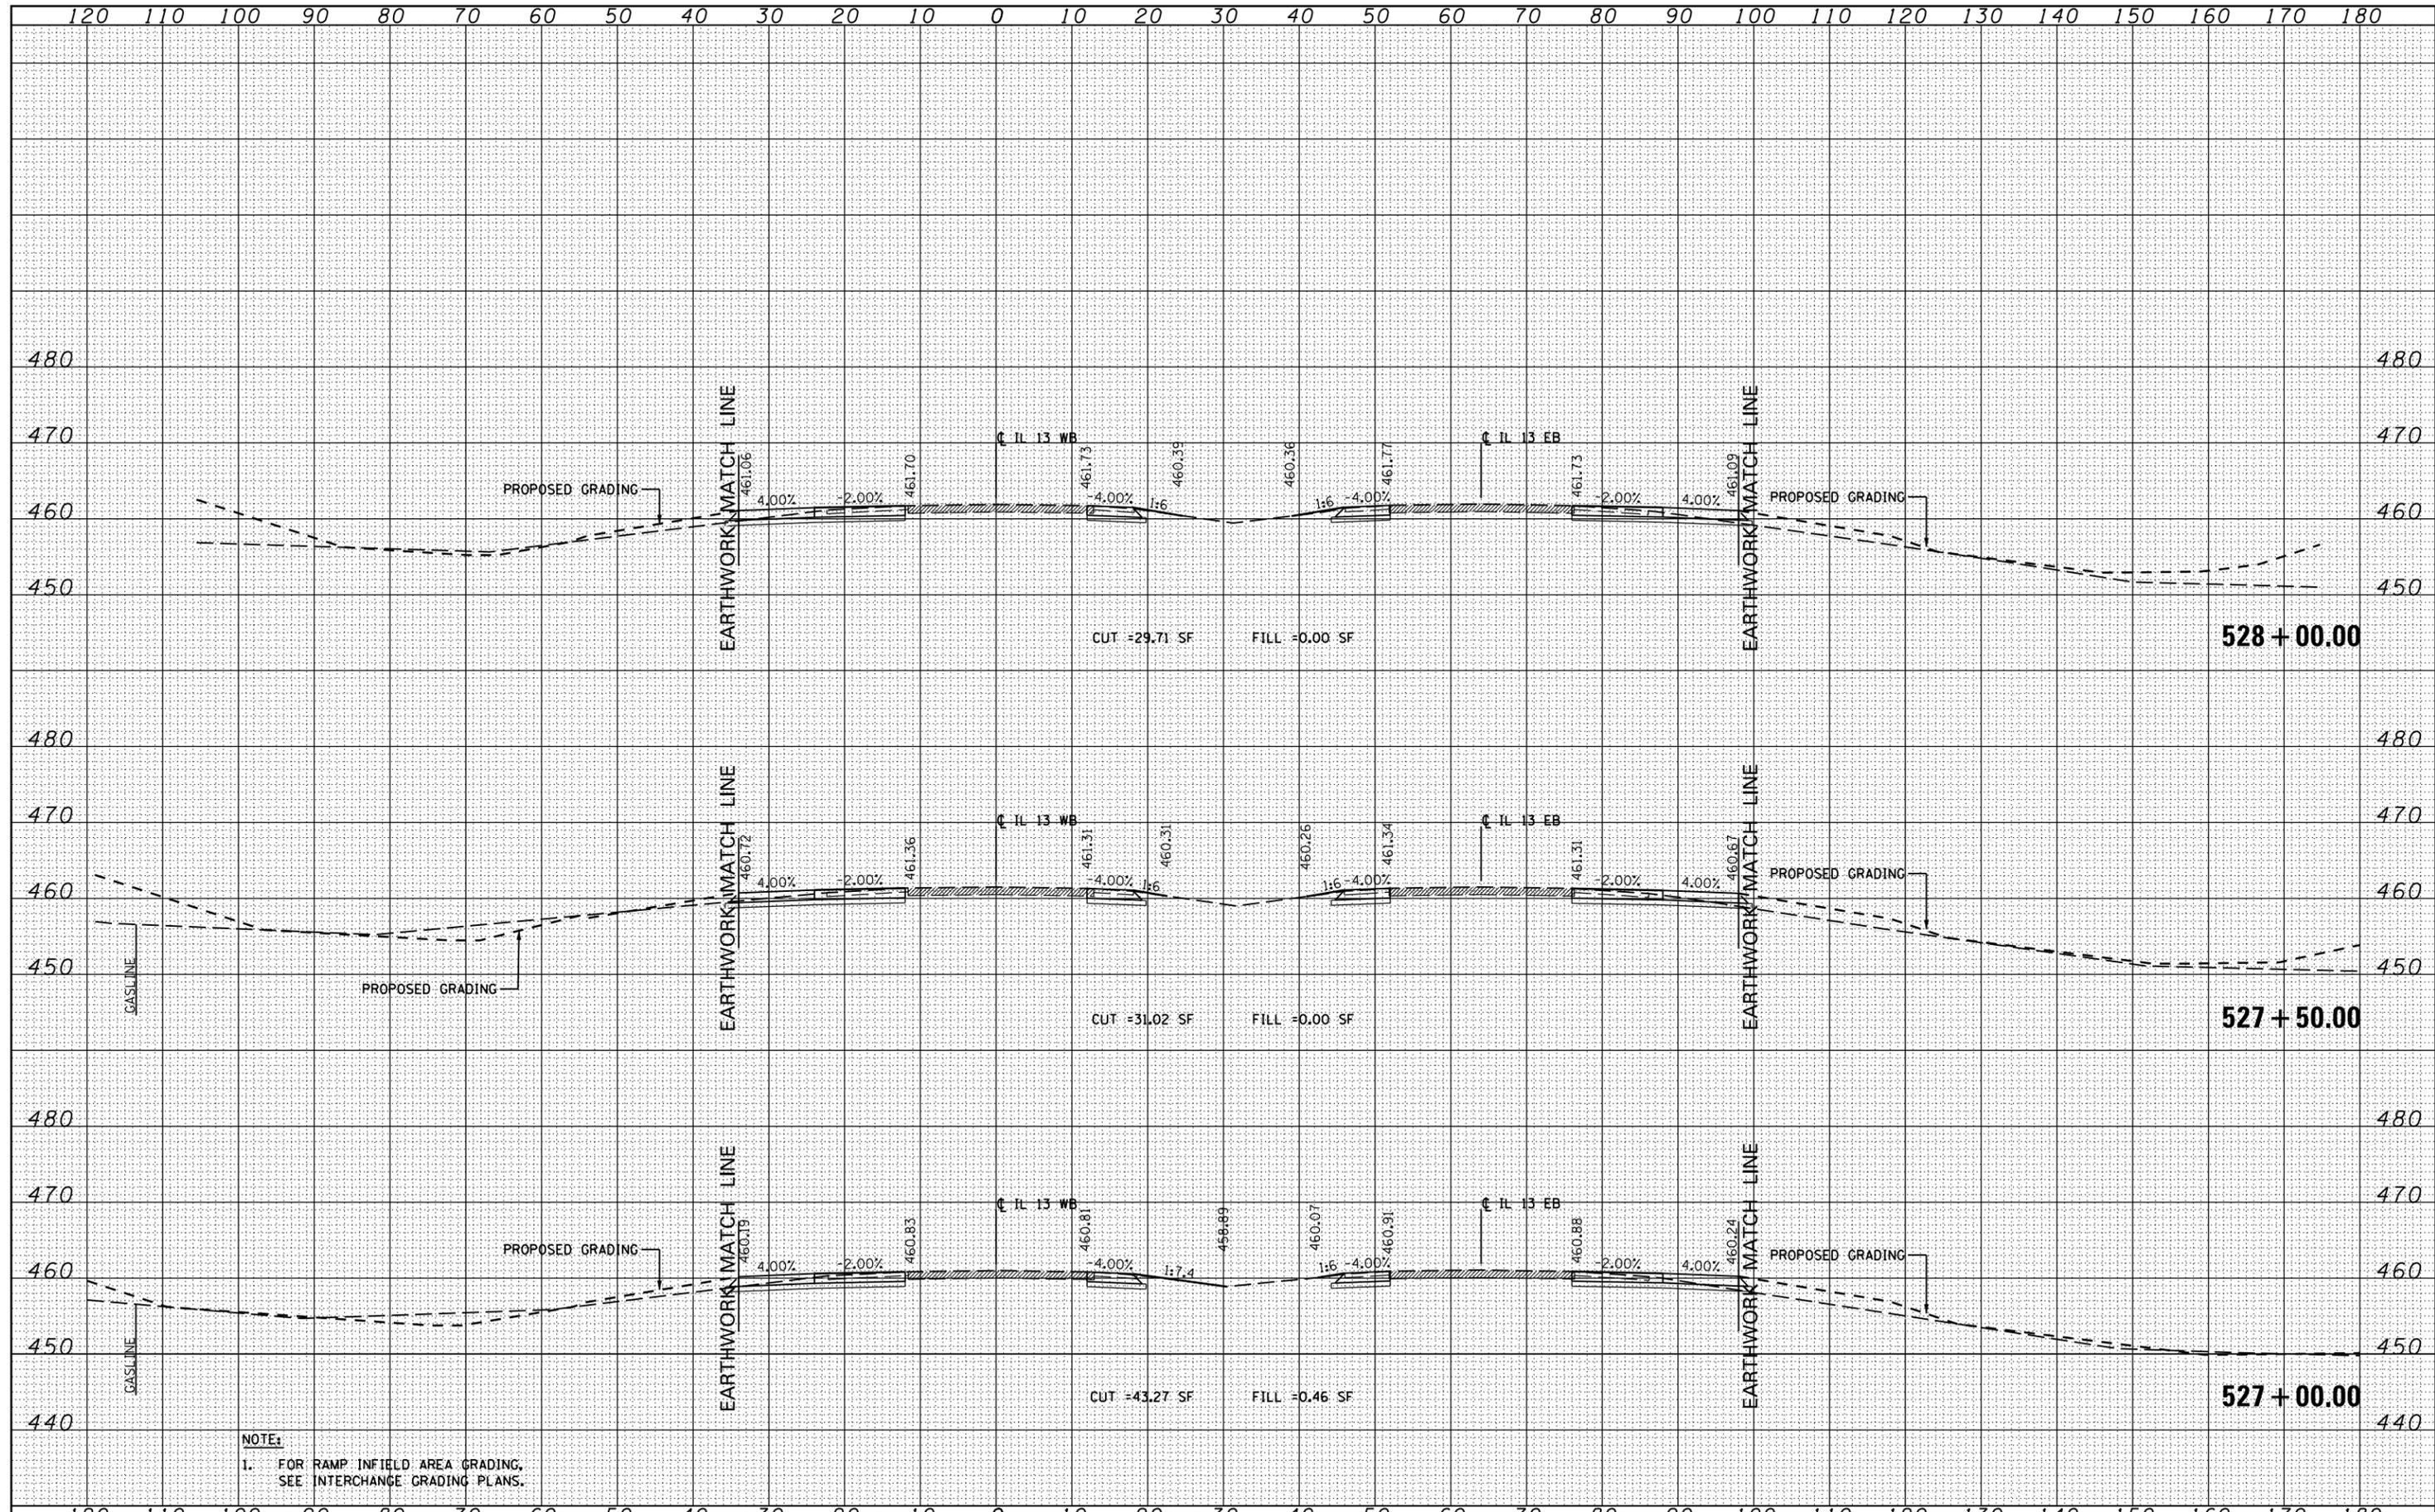

NOTE:
 1. FOR RAMP INFIELD AREA GRADING, SEE INTERCHANGE GRADING PLANS.

FILE NAME =	USER NAME = \$USER\$	DESIGNED - KN	REVISED -	STATE OF ILLINOIS DEPARTMENT OF TRANSPORTATION	PROPOSED CROSS SECTIONS ILLINOIS ROUTE 13			F.A.P. RTE.	SECTION	COUNTY	TOTAL SHEETS	SHEET NO.
c:\pw\work\pwidot\lavenderba\d0363618\0978221-ht-xssht-IL13.dgn		DRAWN - AS	REVISED -		331	(1-3)R-2, N-4, TS-4, HBK-1	WILLIAMSON	733	436			
		CHECKED -	REVISED -		DRAWING NO. XS-036			78221				
		DATE -	REVISED -		ILLINOIS FED. AID PROJECT							
PLOT SCALE = 20.0000' / in.				SCALE:				SHEET NO. 36 OF 84 SHEETS		STA. 527+00.00 TO STA. 528+00.00		
PLOT DATE = 1/31/2014												