


DATE	
BY	
FINAL SURVEY	
NOTE BOOK	
NO.	
SAVED	
TEMPLATE	
AREAS CHECKED	

DATE	
BY	
ORIGINAL SURVEY	
NOTE BOOK	
NO.	
SAVED	
TEMPLATE	
AREAS CHECKED	

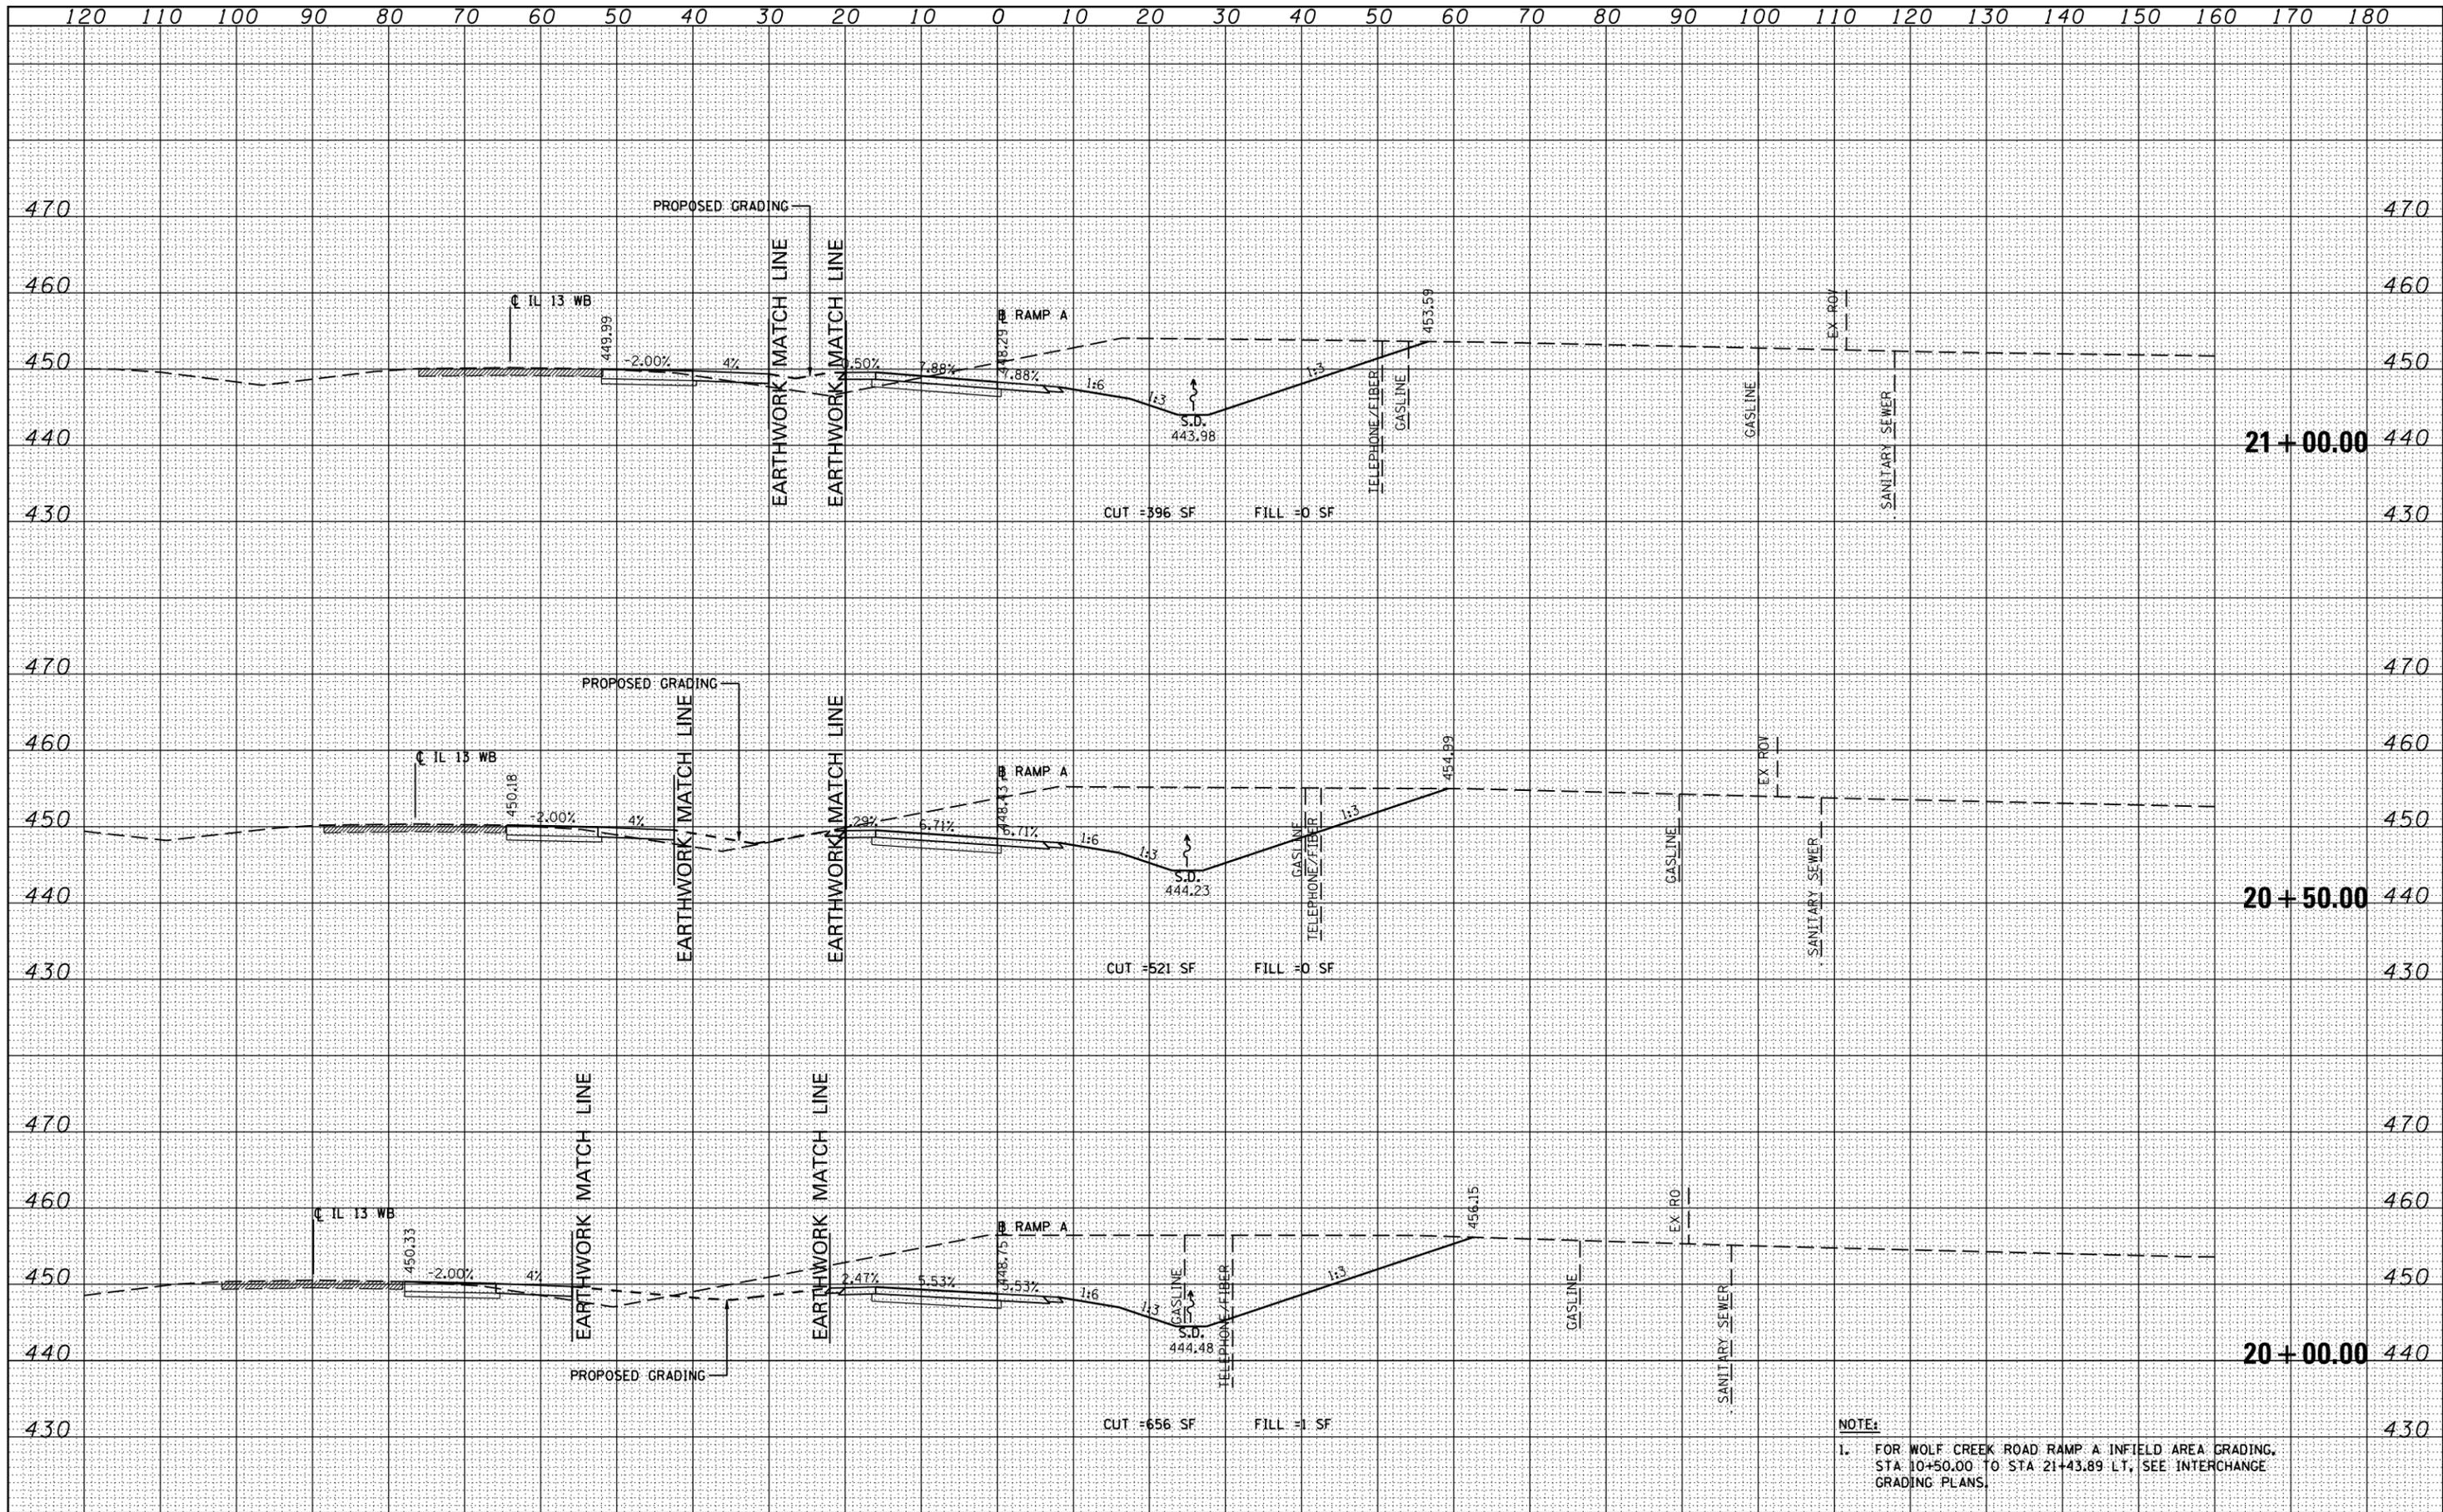

NOTE:
 1. FOR WOLF CREEK ROAD RAMP A INFIELD AREA GRADING, STA: 10+50.00 TO STA 21+43.89 LT, SEE INTERCHANGE GRADING PLANS.

FILE NAME =	USER NAME = #USER#	DESIGNED - KN	REVISED -	STATE OF ILLINOIS DEPARTMENT OF TRANSPORTATION	PROPOSED CROSS SECTIONS WOLF CREEK ROAD RAMP A	F.A.P. RTE.	SECTION	COUNTY	TOTAL SHEETS	SHEET NO.
c:\pw_work\pwidot\lavenderba\d0363618\0978221-shr-xssht-WolfRampA.dgn	DRAWN - AS	REVISIED -	331			(1-3)R-2, N-4, TS-4, HBK-1	WILLIAMSON	733	492	
PLOT SCALE = 20.0000' / 1"	CHECKED -	REVISIED -	DRAWING NO. XS-092			78221				
PLOT DATE = 1/31/2014	DATE -	REVISIED -	ILLINOIS FED. AID PROJECT							
SCALE:						SHEET NO. 8 OF 9 SHEETS		STA. 20+00.00 TO STA. 21+00.00		