


DATE	
BY	
FINISHED SURVEY	
PLOTTED	
NOTE BOOK	
AREAS CHECKED	

DATE	
BY	
ORIGINAL SURVEY	
PLOTTED	
NOTE BOOK	
AREAS CHECKED	

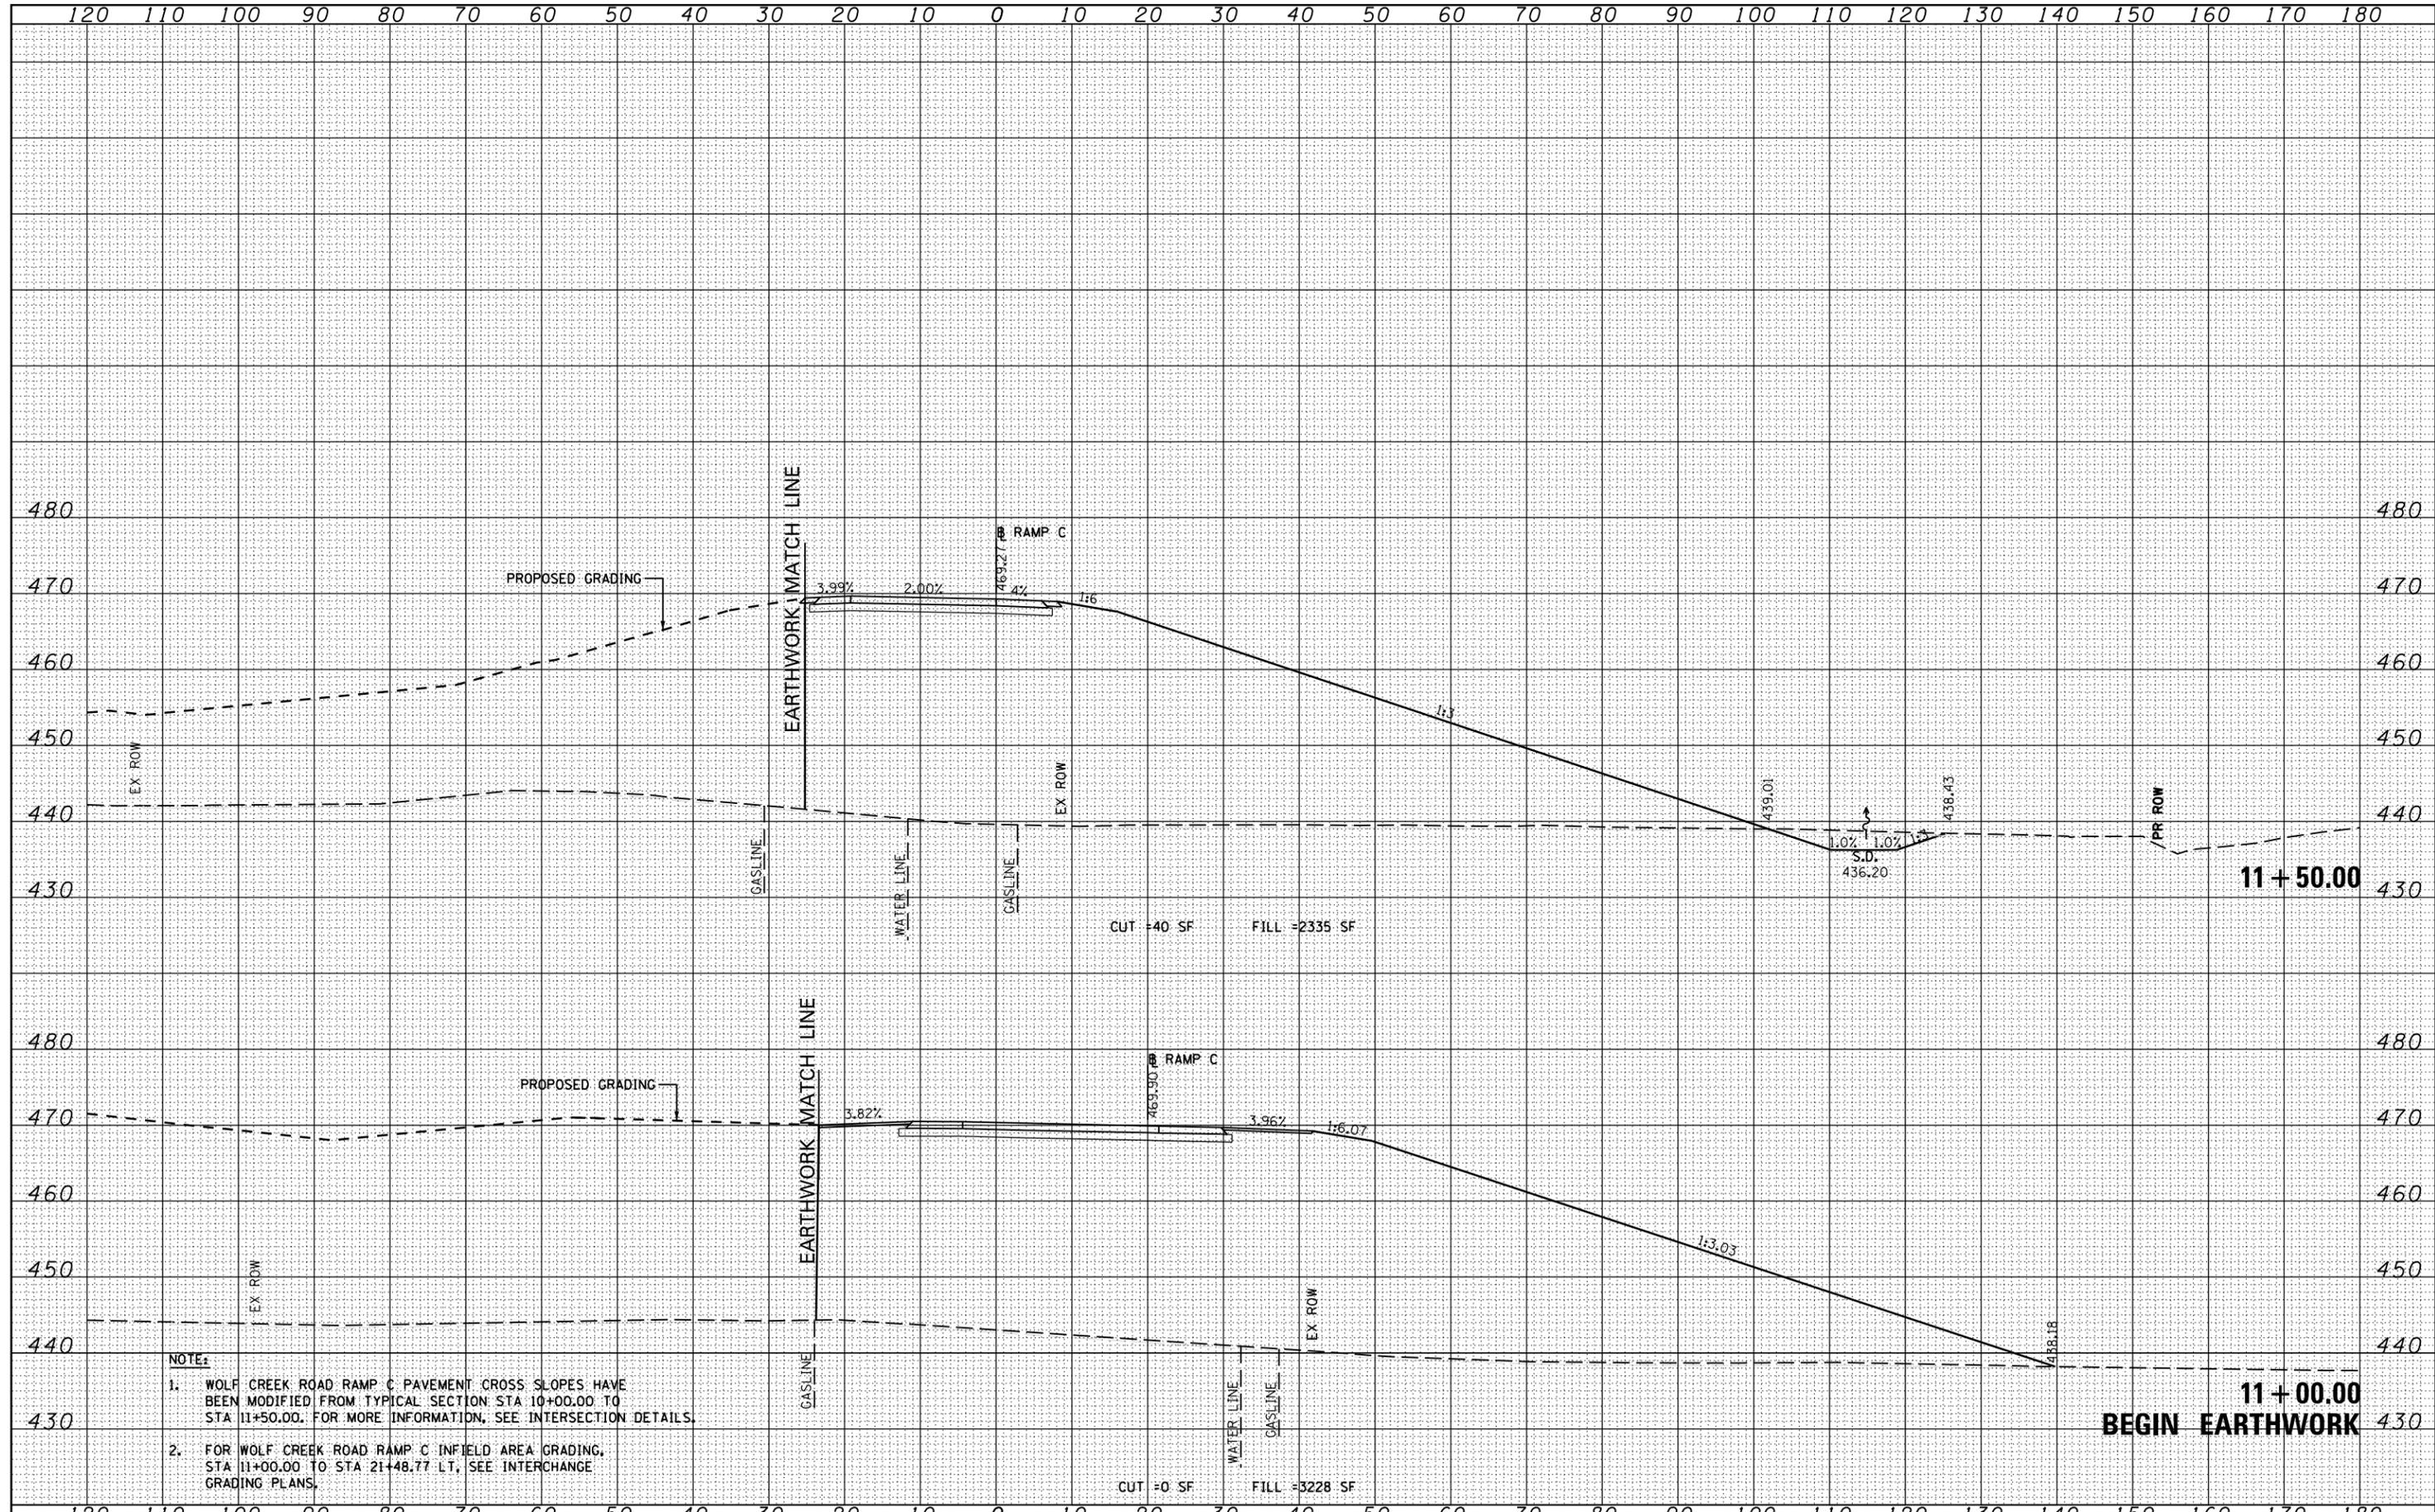

NOTE:

1. WOLF CREEK ROAD RAMP C PAVEMENT CROSS SLOPES HAVE BEEN MODIFIED FROM TYPICAL SECTION STA 10+00.00 TO STA 11+50.00. FOR MORE INFORMATION, SEE INTERSECTION DETAILS.
2. FOR WOLF CREEK ROAD RAMP C INFIELD AREA GRADING, STA 11+00.00 TO STA 21+48.77 LT, SEE INTERCHANGE GRADING PLANS.

FILE NAME =	USER NAME = suser*	DESIGNED - KN	REVISED -	STATE OF ILLINOIS DEPARTMENT OF TRANSPORTATION	PROPOSED CROSS SECTIONS WOLF CREEK ROAD RAMP C	F.A.P. RTE.	SECTION	COUNTY	TOTAL SHEETS	SHEET NO.
es:\pw-work\p1dot\lavenderba\0363618\0978221-1\11-3JR-2.dgn	PLLOT SCALE = 20.0000' / in.	DRAWN - AS	REVISED -			331	(1-3JR-2, N-4, TS-4, HBK-1)	WILLIAMSON	733	504
PLLOT DATE = 1/31/2014	DATE -	CHECKED -	REVISED -			DRAWING NO. XS-104				78221
		DATE -	REVISED -			ILLINOIS FED. AID PROJECT				