


DATE	
BY	
SURVEYED	
PLOTTED	
TEMPLATE	
NOTE BOOK	
AREAS CHECKED	
NO.	

DATE	
BY	
SURVEYED	
PLOTTED	
TEMPLATE	
NOTE BOOK	
AREAS CHECKED	
NO.	

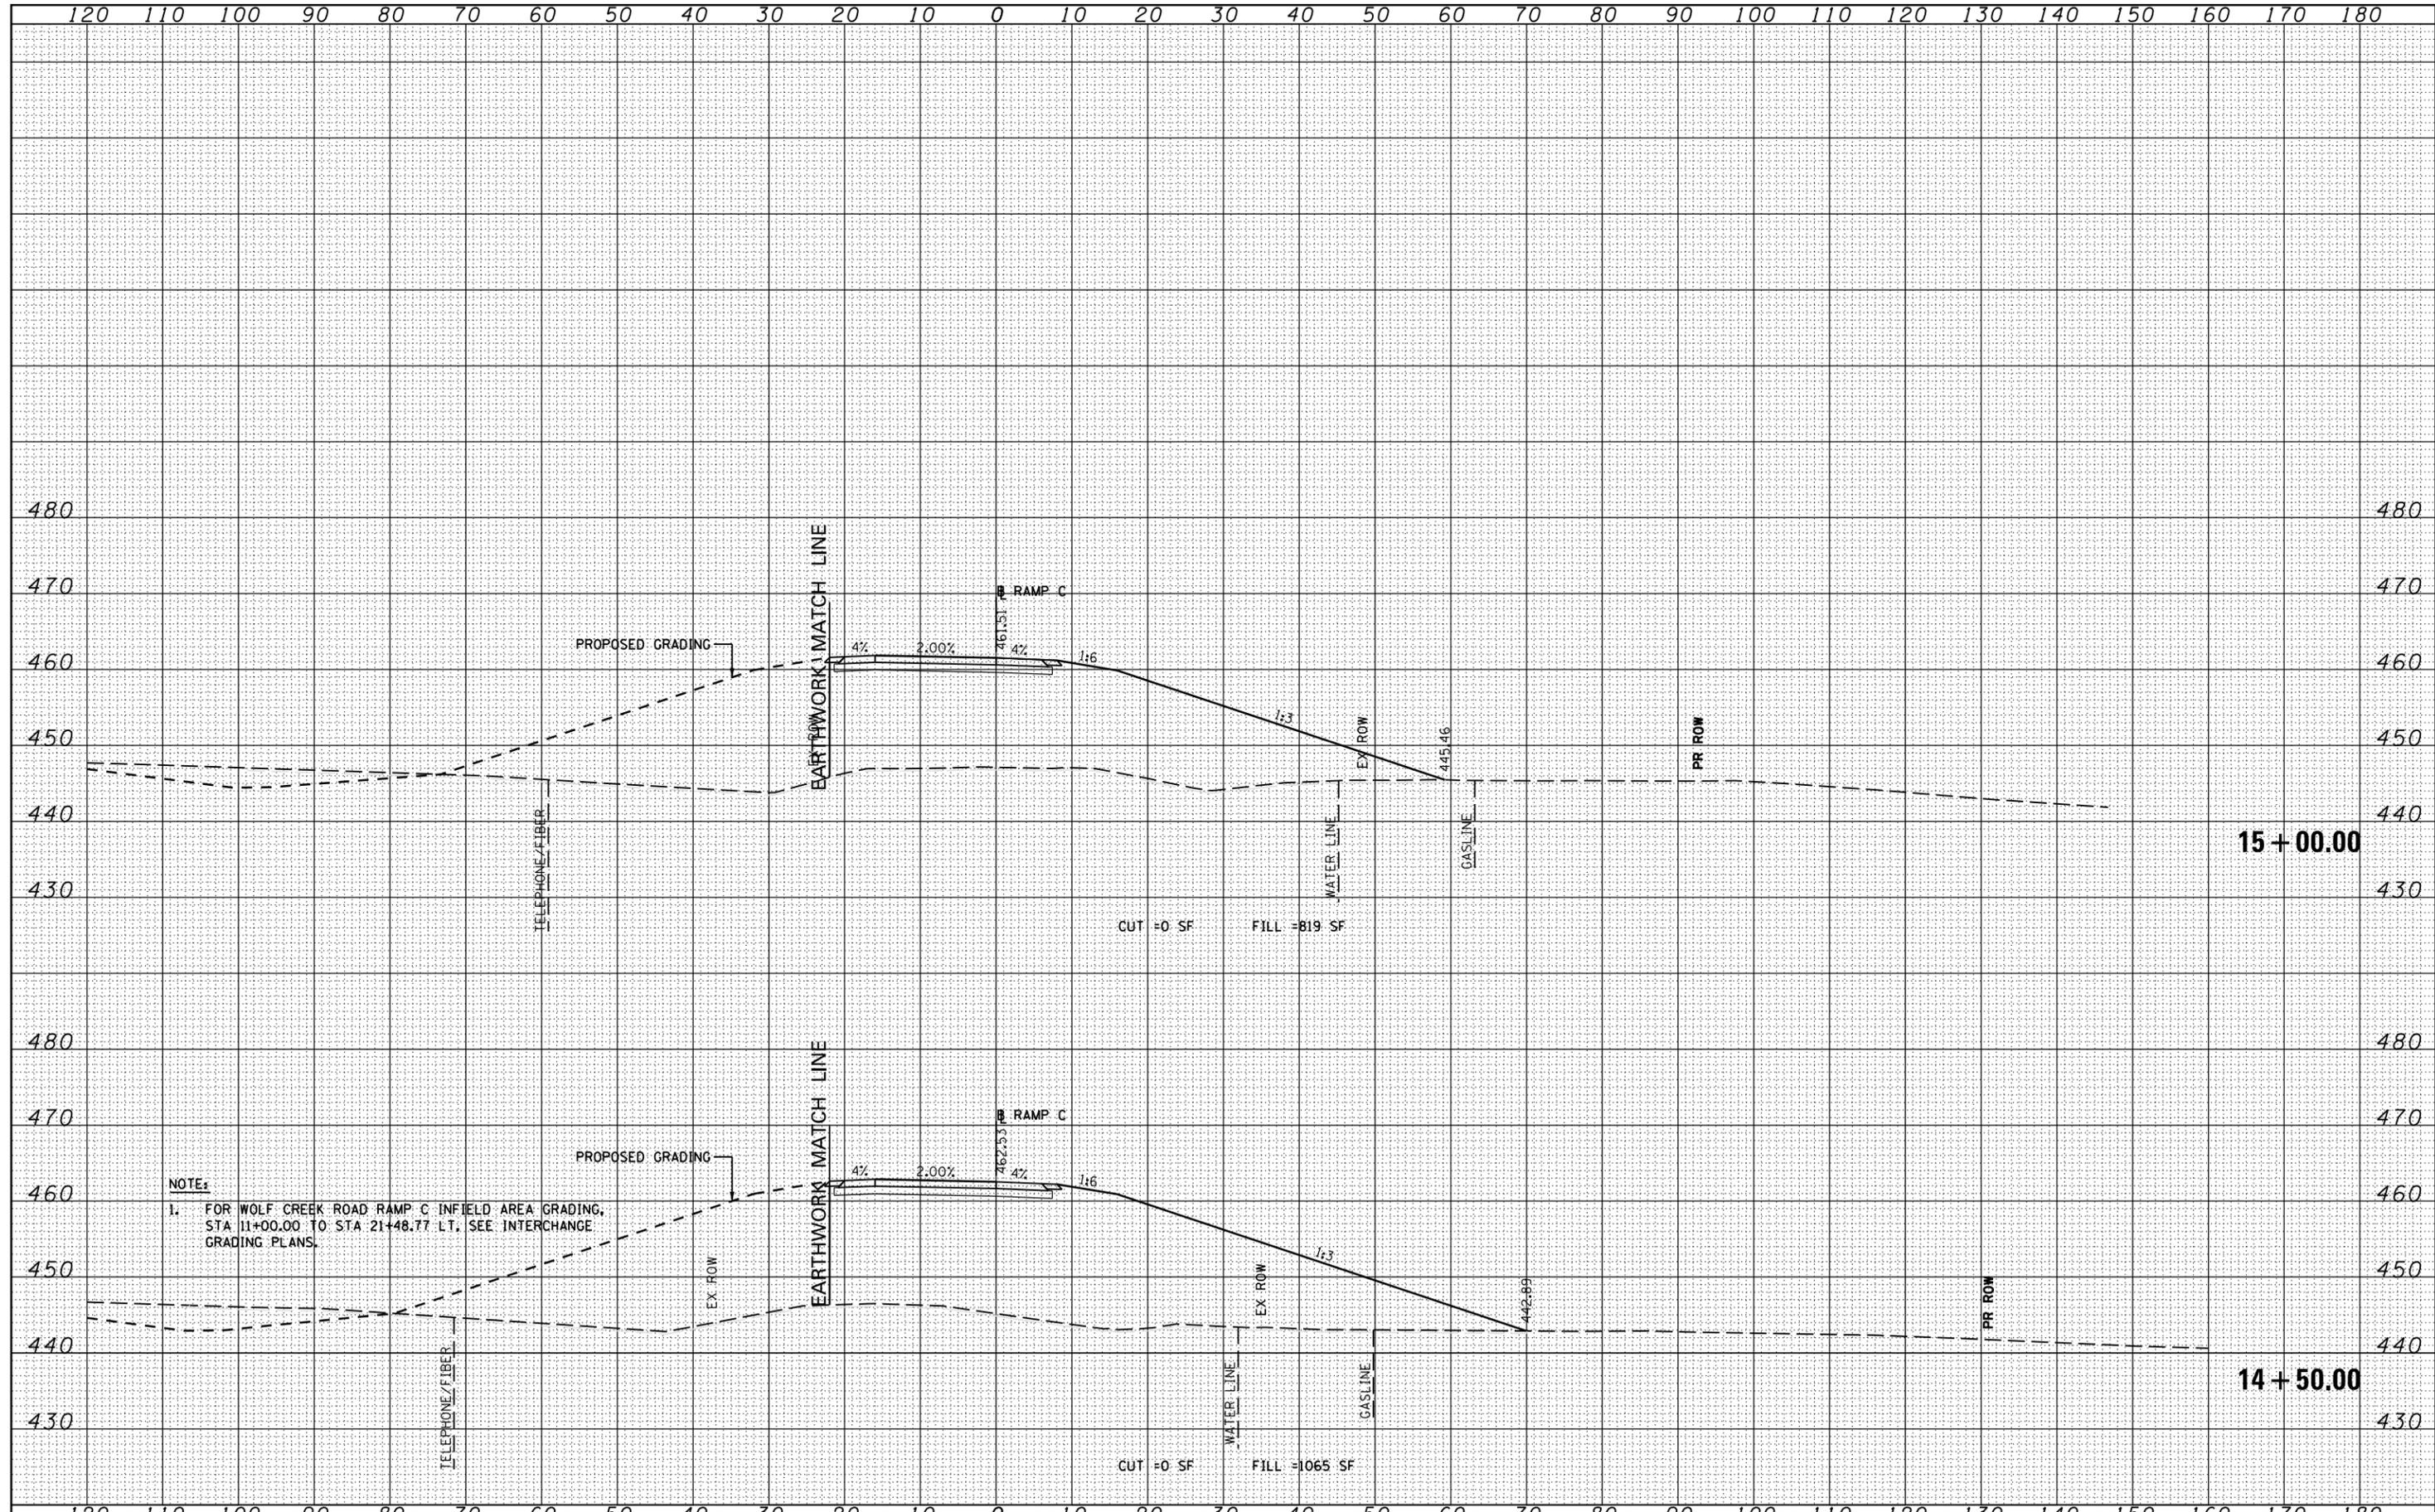

NOTE:
 1. FOR WOLF CREEK ROAD RAMP C INFIELD AREA GRADING, STA 11+00.00 TO STA 21+48.77 LT. SEE INTERCHANGE GRADING PLANS.

FILE NAME =
 c:\pwork\pwork\lavenderba\d0363618\0978221-sh1t-xssht-WolfRampC.dgn

USER NAME = susers
 DESIGNED - KN
 DRAWN - AS
 CHECKED -
 DATE - 1/31/2014

REVISED -
 REVISED -
 REVISED -
 REVISED -

**STATE OF ILLINOIS
 DEPARTMENT OF TRANSPORTATION**

**PROPOSED CROSS SECTIONS
 WOLF CREEK ROAD RAMP C**

SCALE: SHEET NO. 5 OF 11 SHEETS STA. 14+50.00 TO STA. 15+00.00

F.A.P. RTE.	SECTION	COUNTY	TOTAL SHEETS	SHEET NO.
331	(1-3)R-2, N-4, TS-4, HBK-1	WILLIAMSON	733	508
DRAWING NO. XS-108			78221	
ILLINOIS FED. AID PROJECT				