


DATE	
BY	
FINAL SURVEY	
SURVEYED	
PLOTTED	
TEMPLATE	
NO. AREAS CHECKED	

DATE	
BY	
ORIGINAL SURVEY	
SURVEYED	
PLOTTED	
TEMPLATE	
NO. AREAS CHECKED	

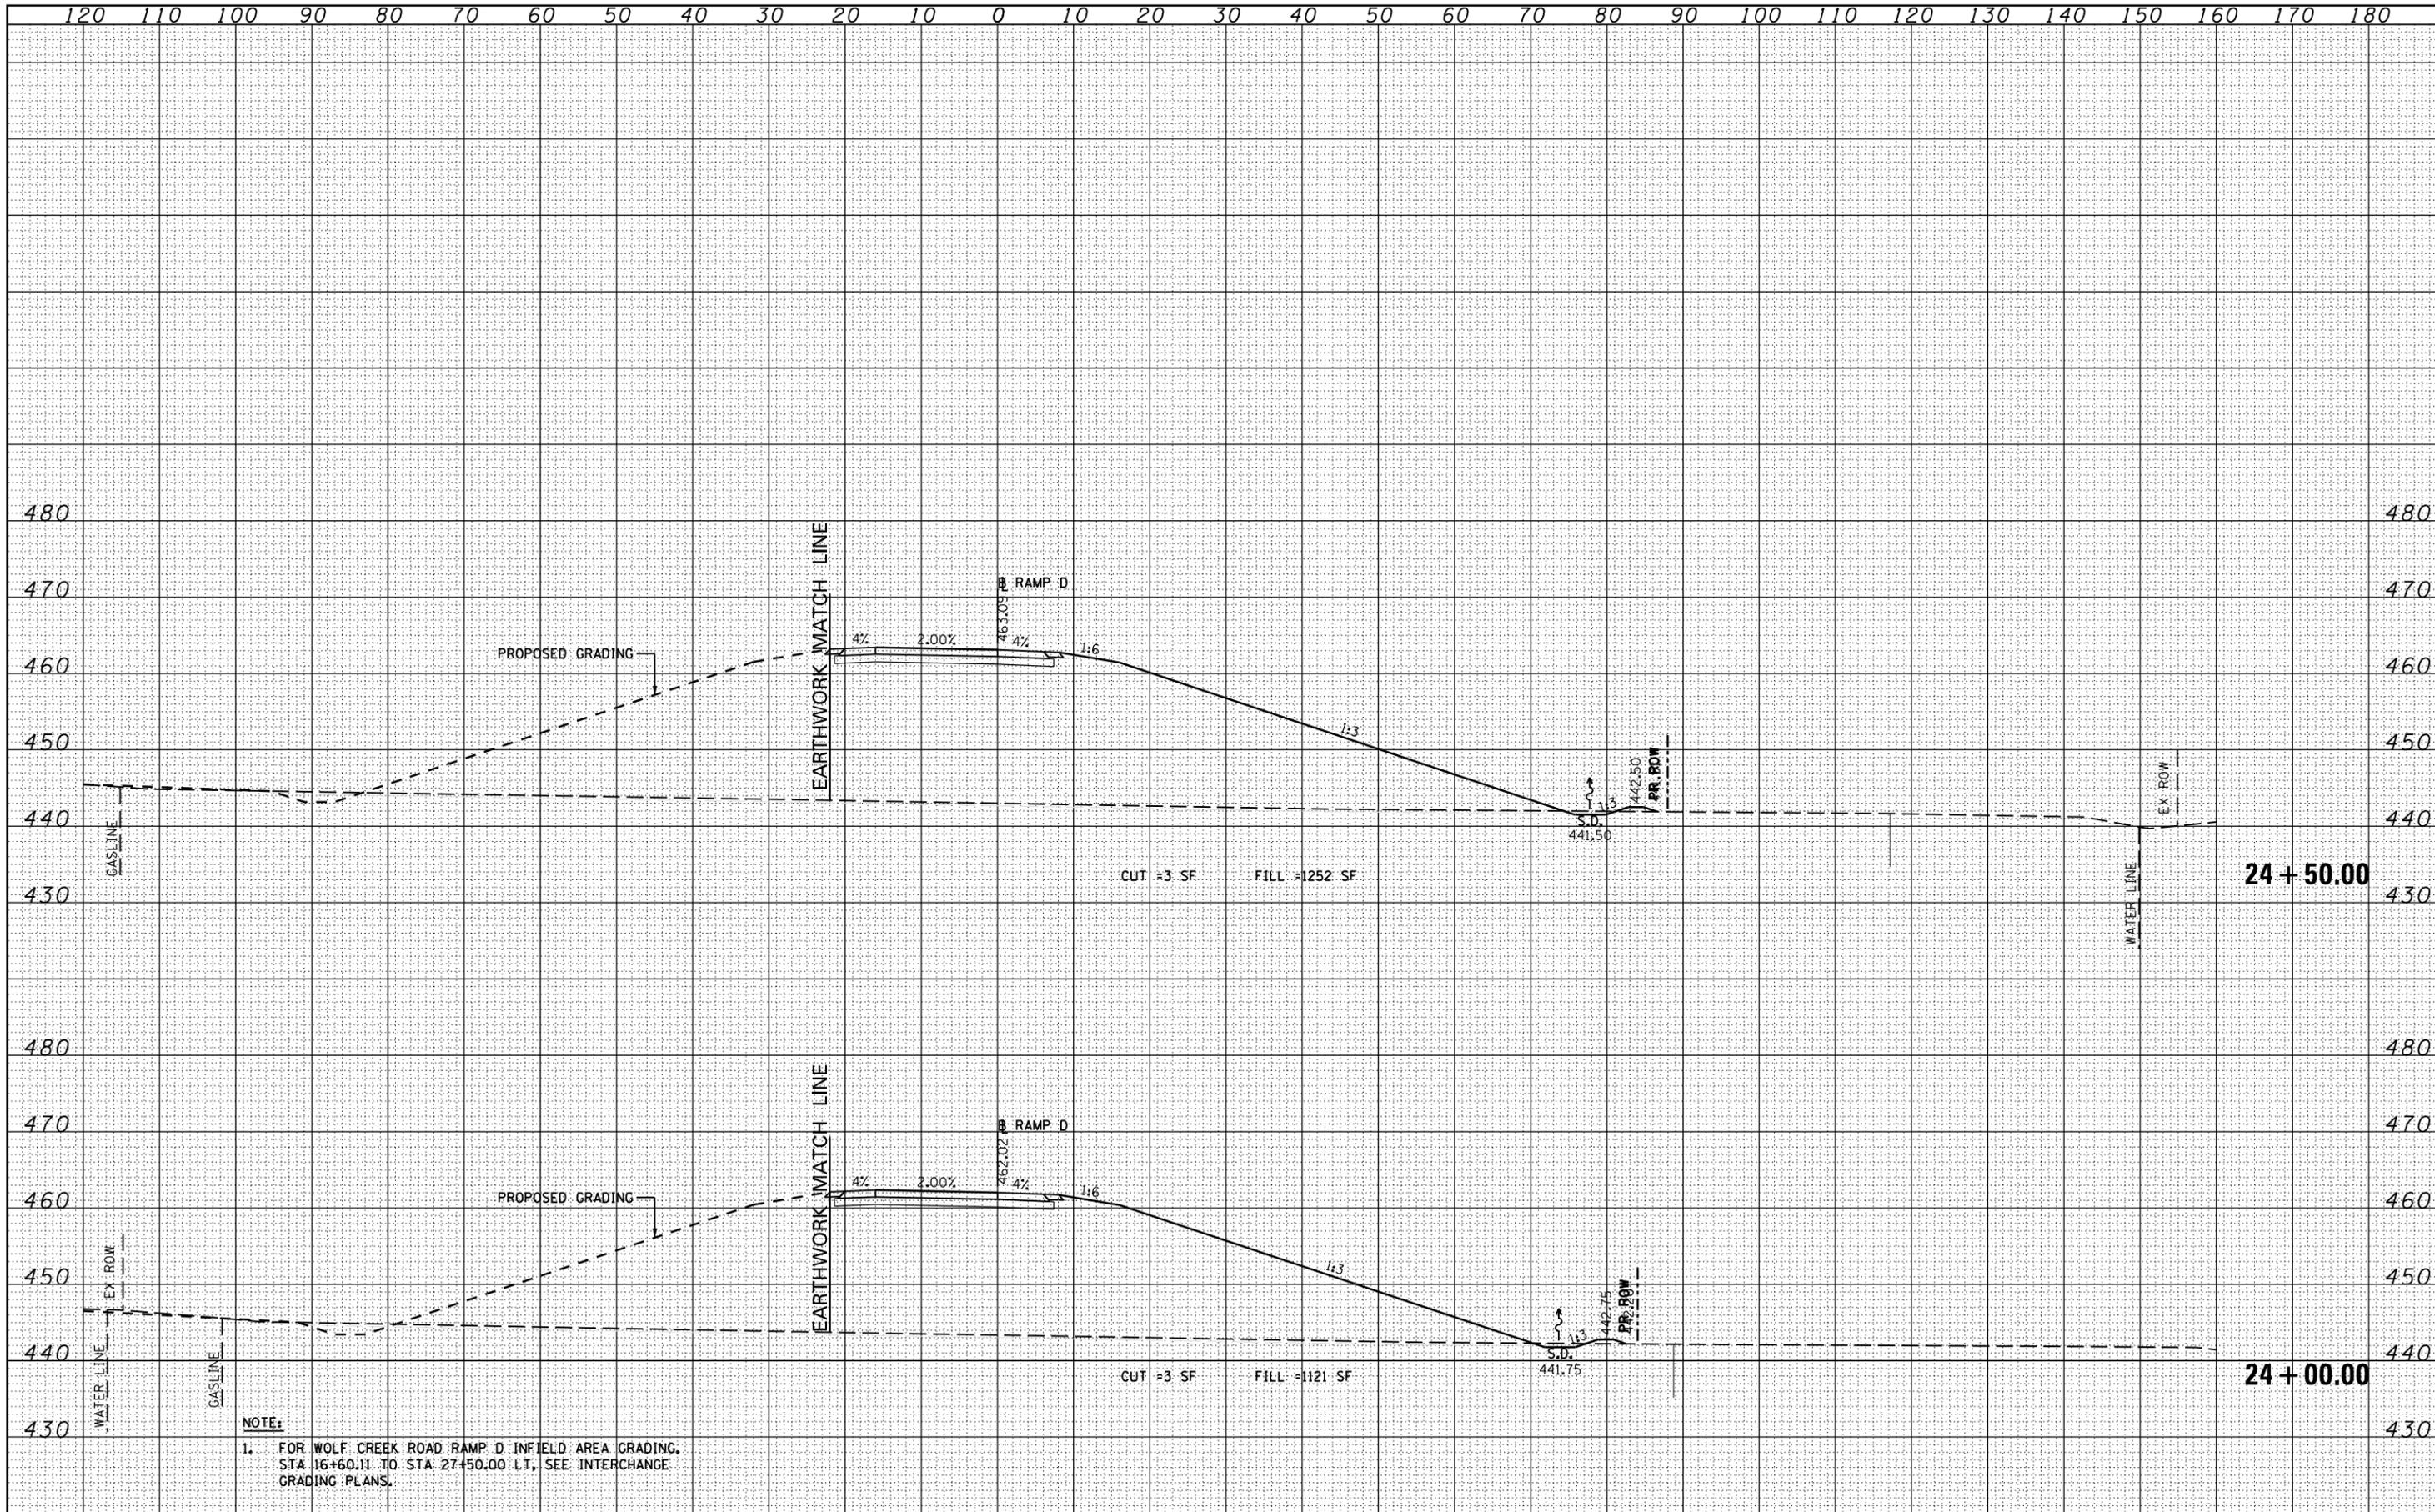

**NOTE:**  
 1. FOR WOLF CREEK ROAD RAMP D INFIELD AREA GRADING, STA 16+60.11 TO STA 27+50.00 LT, SEE INTERCHANGE GRADING PLANS.

FILE NAME =	USER NAME = #USER*	DESIGNED - KN	REVISED -	<b>STATE OF ILLINOIS</b> <b>DEPARTMENT OF TRANSPORTATION</b>	<b>PROPOSED CROSS SECTIONS</b> <b>WOLF CREEK ROAD RAMP D</b>			F.A.P. RTE.	SECTION	COUNTY	TOTAL SHEETS	SHEET NO.
ci:\pw\work\p\midot\l\avenderba\d0363618\0978221-ht-xssht-WolfRampD.dgn		DRAWN - AS	REVISED -		331	(1-3)R-2, N-4, TS-4, HBK-1	WILLIAMSON	733	520			
PLOT SCALE = 28,0000 "/> <td></td> <td>CHECKED -</td> <td>REVISED -</td> <td>DRAWING NO.</td> <td>XS-120</td> <td></td> <td></td> <td></td>		CHECKED -	REVISED -		DRAWING NO.	XS-120						
PLOT DATE = 1/31/2014		DATE -	REVISED -		SCALE:	SHEET NO. 6 OF 11 SHEETS	STA. 24+00.00 TO STA. 24+50.00		ILLINOIS FED. AID PROJECT			